



1.2M HIGH ESTATE FENCING 2M WIDE DIG IN BAY

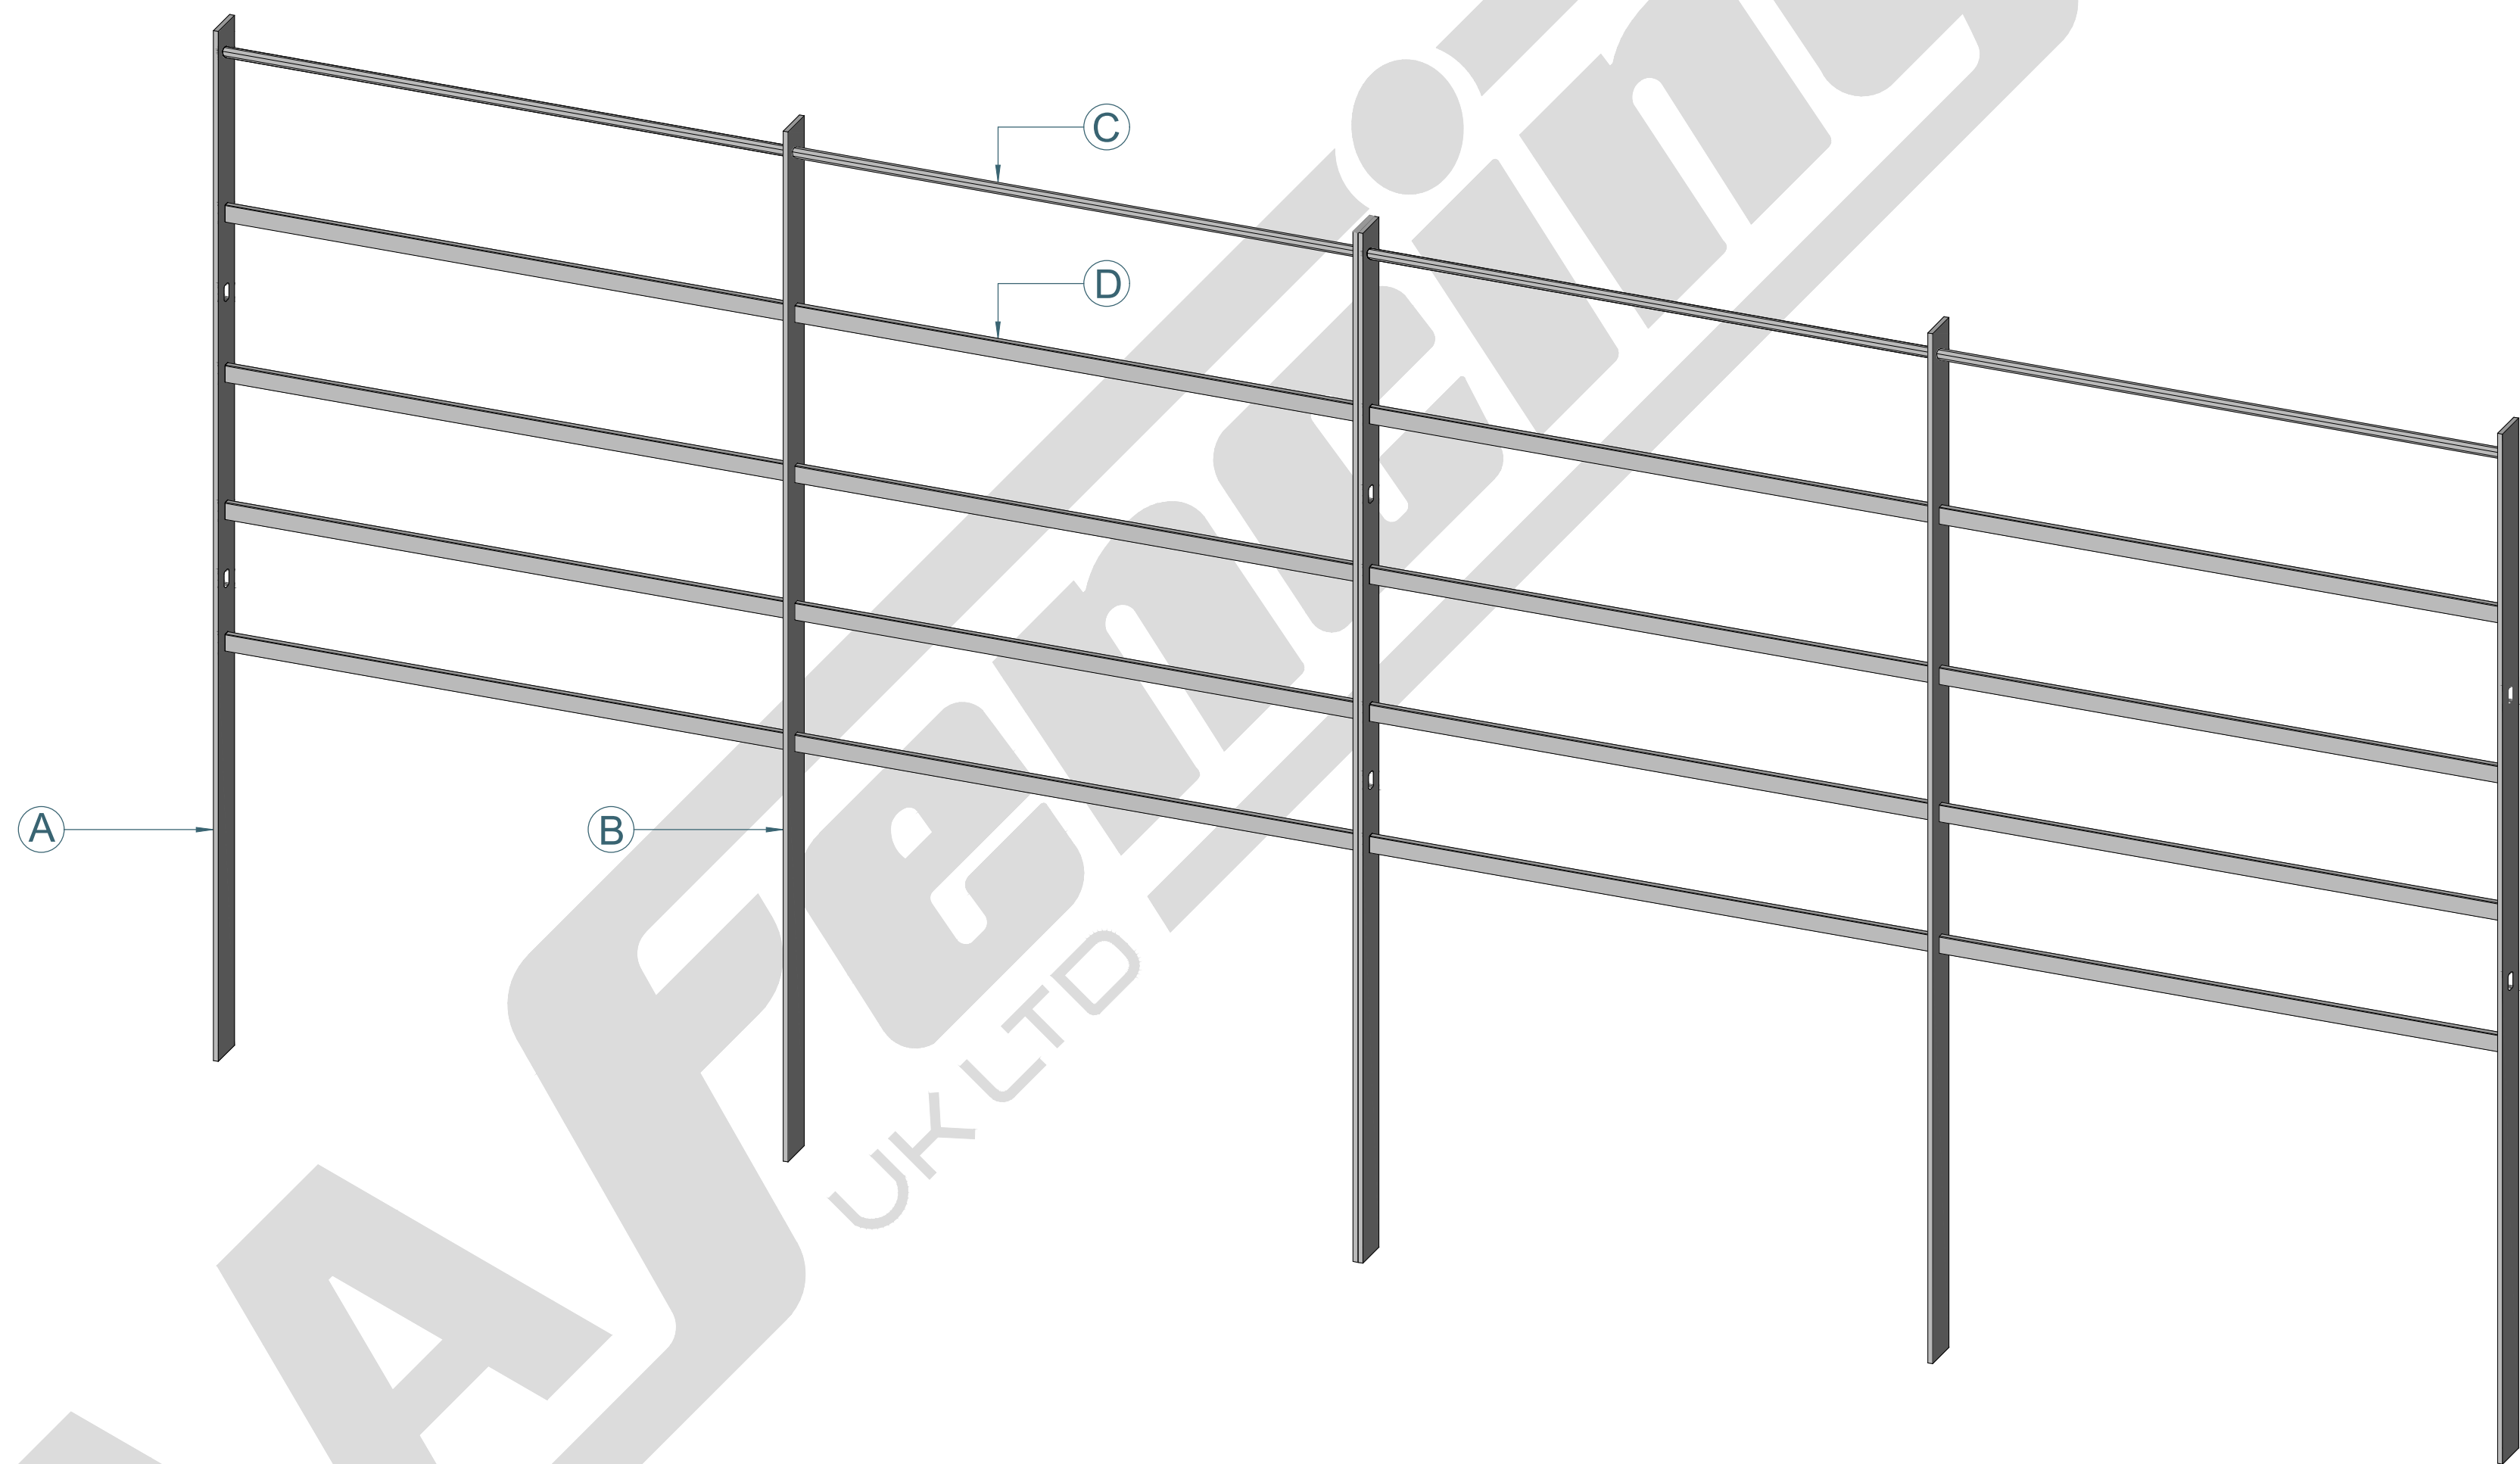

Axonometric Drawing


| | | | | | | | | |
|--|--|-------------------|------|--------|------------|--------------|-------|---|
| 1.2M HIGH ESTATE FENCING 2M WIDE DIG IN BAY | | SIZE: | RVE: | DRAWN: | DATE: | SCALE: 1:10 | NOTE: | SHOULD ANY DISCREPANCIES BE FOUND WITH THIS DRAWING,PLEASE INFORM AA FENCING. COPYRIGHT OF THIS DRAWING IS OWNED BY AA FENCING UK LIMITED |
|  | AA Fencing UK Ltd.The Wireworks Evans Road,Speke Liverpool L24 9PB 0151 363 1234 info@aafencing.co.uk | A2 | 1.0 | W.CY | 15/03/2025 | | | |
| | | WEIGHT:PANEL 35kg | | | | SHEET 1 OF 2 | | |

The drawing consists of three parts: a front elevation and two side elevations.

- Front Elevation:** Shows a three-bay portal frame with a total width of 2000 mm (divided into three 1000 mm bays) and a total height of 1800 mm. The frame is composed of six horizontal beams and three vertical columns. Callouts A, B, C, and D point to specific components: A points to the right column, B points to the middle column, C points to the top beam, and D points to the second beam from the top. Dimensions include a total height of 1800 mm, a clear height of 1080 mm, and a beam depth of 50 mm. Spacing dimensions of 10 mm, 30 mm, and 40 mm are indicated for the columns and beams.
- Side Elevation A:** Shows the side profile of the frame, highlighting the vertical dimensions. The total height is 1800 mm, with a clear height of 1080 mm. The depth of the frame is 40 mm. Callout A points to the side elevation.
- Side Elevation B:** Shows the side profile of the frame, highlighting the horizontal dimensions. The total width is 2000 mm, with a clear width of 1080 mm. The depth of the frame is 40 mm. Callout B points to the side elevation.

(A) Side Elevation 1:10

(B) Side Elevation 1:10

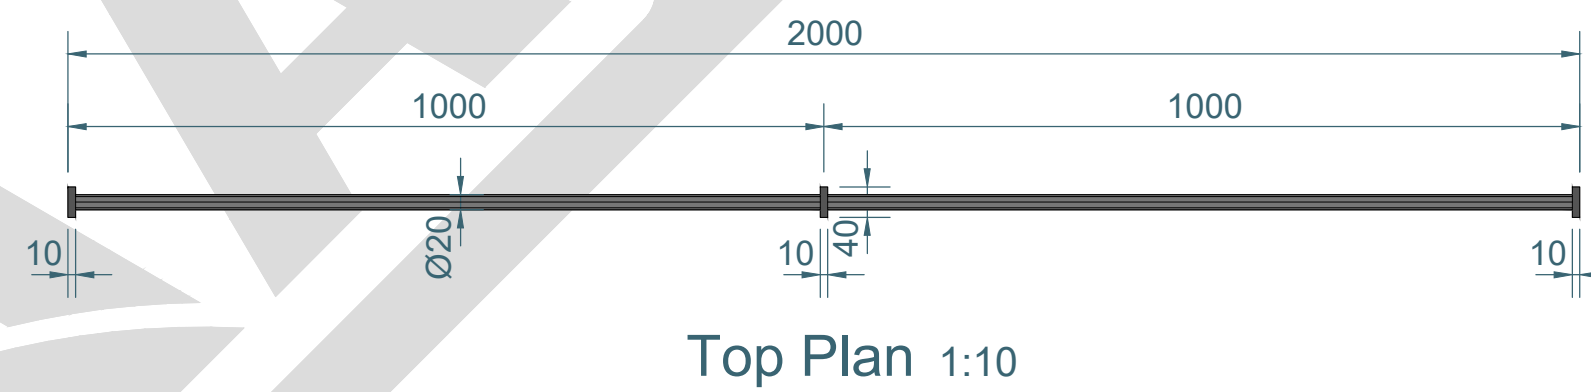

Top Plan 1:10

| ITEM | PARTS NAME | QUANTITY |
|------|--------------------------------|----------|
| A | 40x10MM FLAT BAR 1.8M HIGH | 2 |
| B | 40x10MM FLAT BAR 1.8M HIGH | 1 |
| C | 20MM SOLID BAR 1.98M LENGTH | 1 |
| D | 30x7.5MM FLAT BAR 1.98M LENGTH | 4 |

| | |
|-------|---|
| NOTE: | <p>SHOULD ANY DISCREPANCIES BE FOUND WITH THIS DRAWING,PLEASE INFORM AA FENCING.</p> <p>COPYRIGHT OF THIS DRAWING IS OWNED BY AA FENCING UK LIMITED</p> |
|-------|---|