



2.0m HIGH 656 TWIN MESH WITH 40x60mm CORNER DIG IN BAY

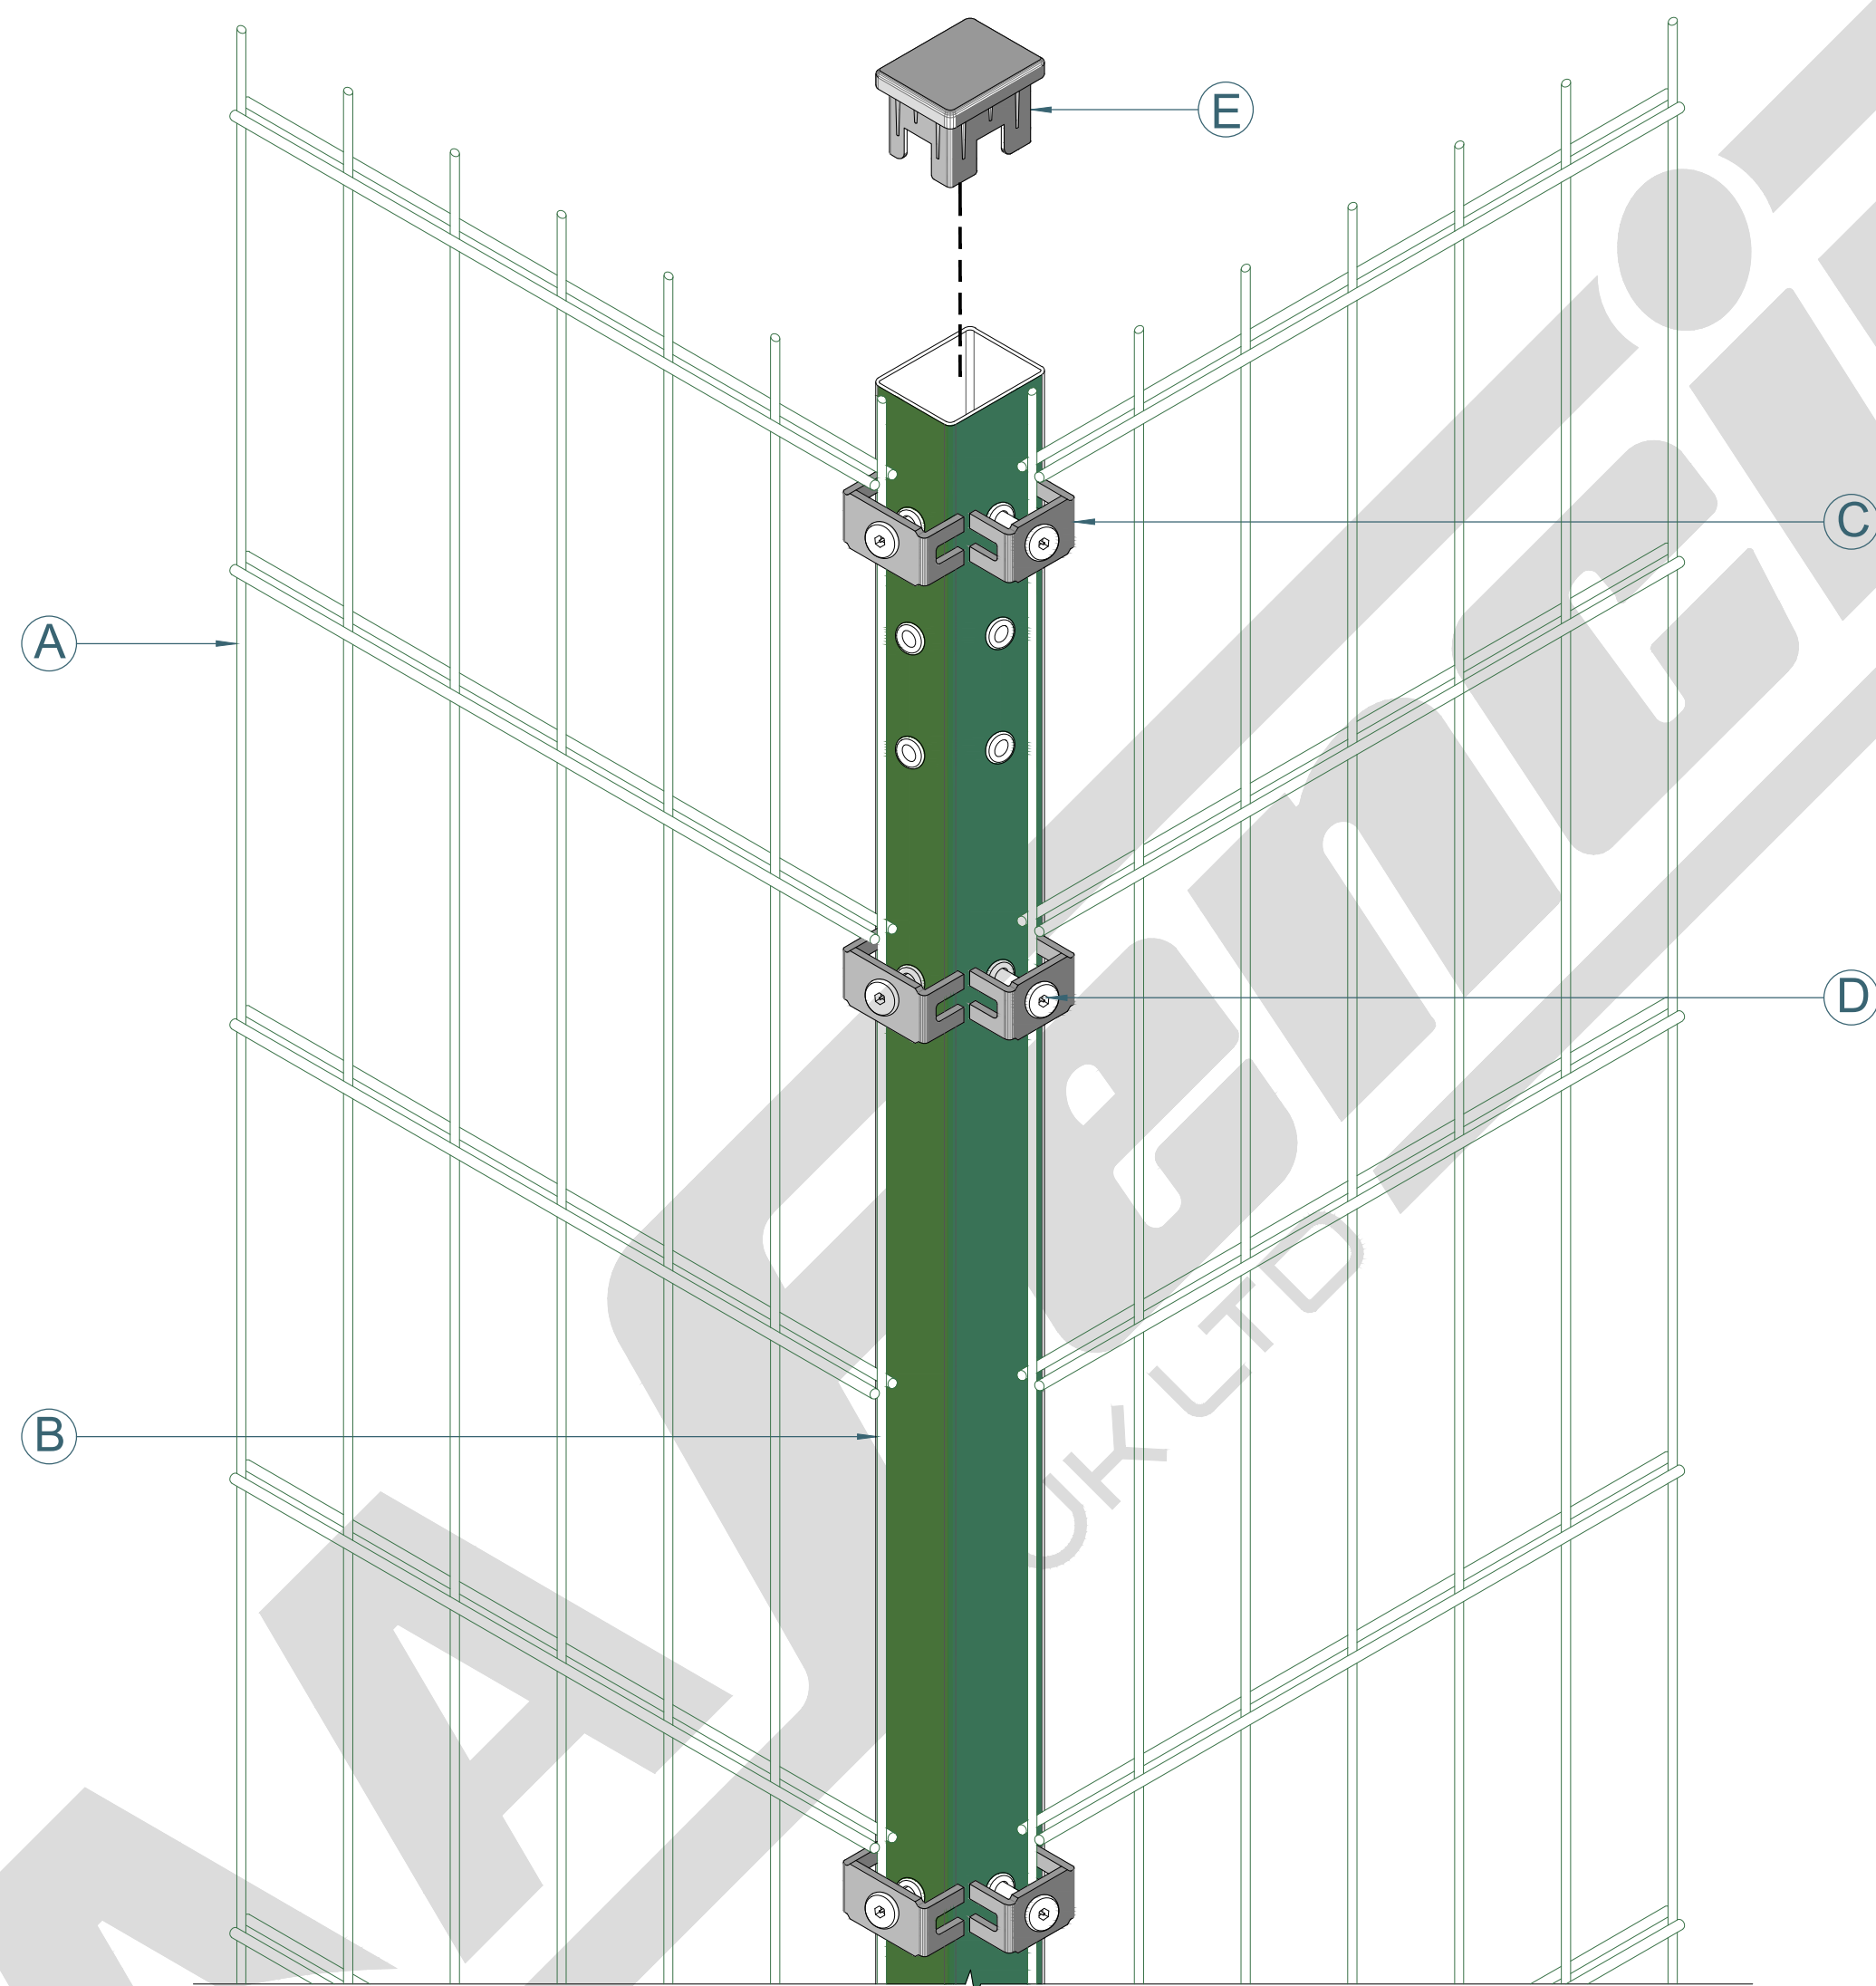

Axonometric Drawing

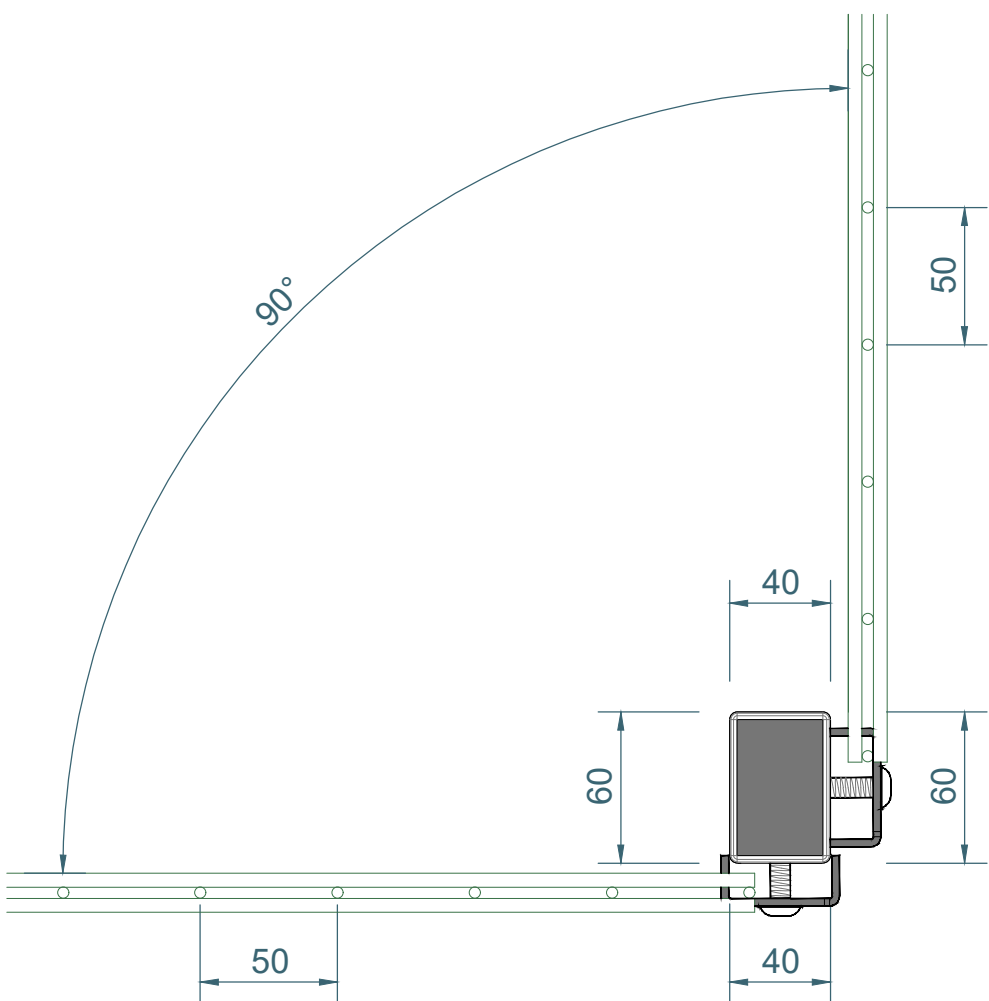

Top Plan 1:3

ITEM	PARTS NAME	QUANTITY
A	MESH – 2.0m 656 TWIN MESH PANEL ONLY	1
B	POST – 2.7m HIGH 40x60mm CORNER DIG IN POST ONLY	1
C	UNIVERSAL FIXING CLIP	16
D	M8x40mm MESH SECURITY INSERT BOLT	16
E	40x60mm BLACK CAP	1

TITLE: 2.0m HIGH 656 TWIN MESH WITH 40x60mm CORNER DIG IN BAY

AA Fencing UK Ltd.The Wireworks Evans
Road,Speke Liverpool L24 9PB
0151 363 1234 info@aafencing.co.uk



SIZE:

A2

RVE:

1.0

DRAWN:

W.CY

DATE:

15/03/2025

SCALE: 1:3

WEIGHT:PANEL 27kg,POST 6.2kg

SHEET 1 OF 3

NOTE:

SHOULD ANY DISCREPANCIES BE FOUND WITH THIS DRAWING,PLEASE INFORM AA FENCING.
COPYRIGHT OF THIS DRAWING IS OWNED BY AA FENCING UK LIMITED

2.0m HIGH 40x60mm CORNER DIG IN POST ONLY(AL2700mm)

1 40 50 50 50 100 400 200 200 2700 400 200 200 50 50 750 1

SECURITY INSERT NUT

Elevation 1:3

2 2700 50 50 50 100 400 200 200 400 200 200 50 50 750

60

SECURITY INSERT NUT

1-1 Section 1:3

40 20 60 1.5

SECURITY INSERT NUT

2-2 Section 1:3

40 60 15 10 6 18 12 18 6

Top Plan 1:3

Bottom Plan 1:3





Side Elevation 1:3

Elevation 1:3


a-a Section 1:3

40x60mm BLACK CAP


TITLE: 2.0m HIGH 40x60mm CORNER DIG IN POST ONLY(AL2700mm)		SIZE:	RVE:	DRAWN:	DATE:	SCALE:	1:3	NOTE: SHOULD ANY DISCREPANCIES BE FOUND WITH THIS DRAWING,PLEASE INFORM AA FENCING. COPYRIGHT OF THIS DRAWING IS OWNED BY AA FENCING UK LIMITED
AA Fencing UK Ltd.The Wireworks Evans Road,Speke Liverpool L24 9PB 0151 363 1234 info@aafencing.co.uk		A2	1.0	W.CY	15/03/2025			
WEIGHT: POST 6.2kg					SHEET 2 OF 3			

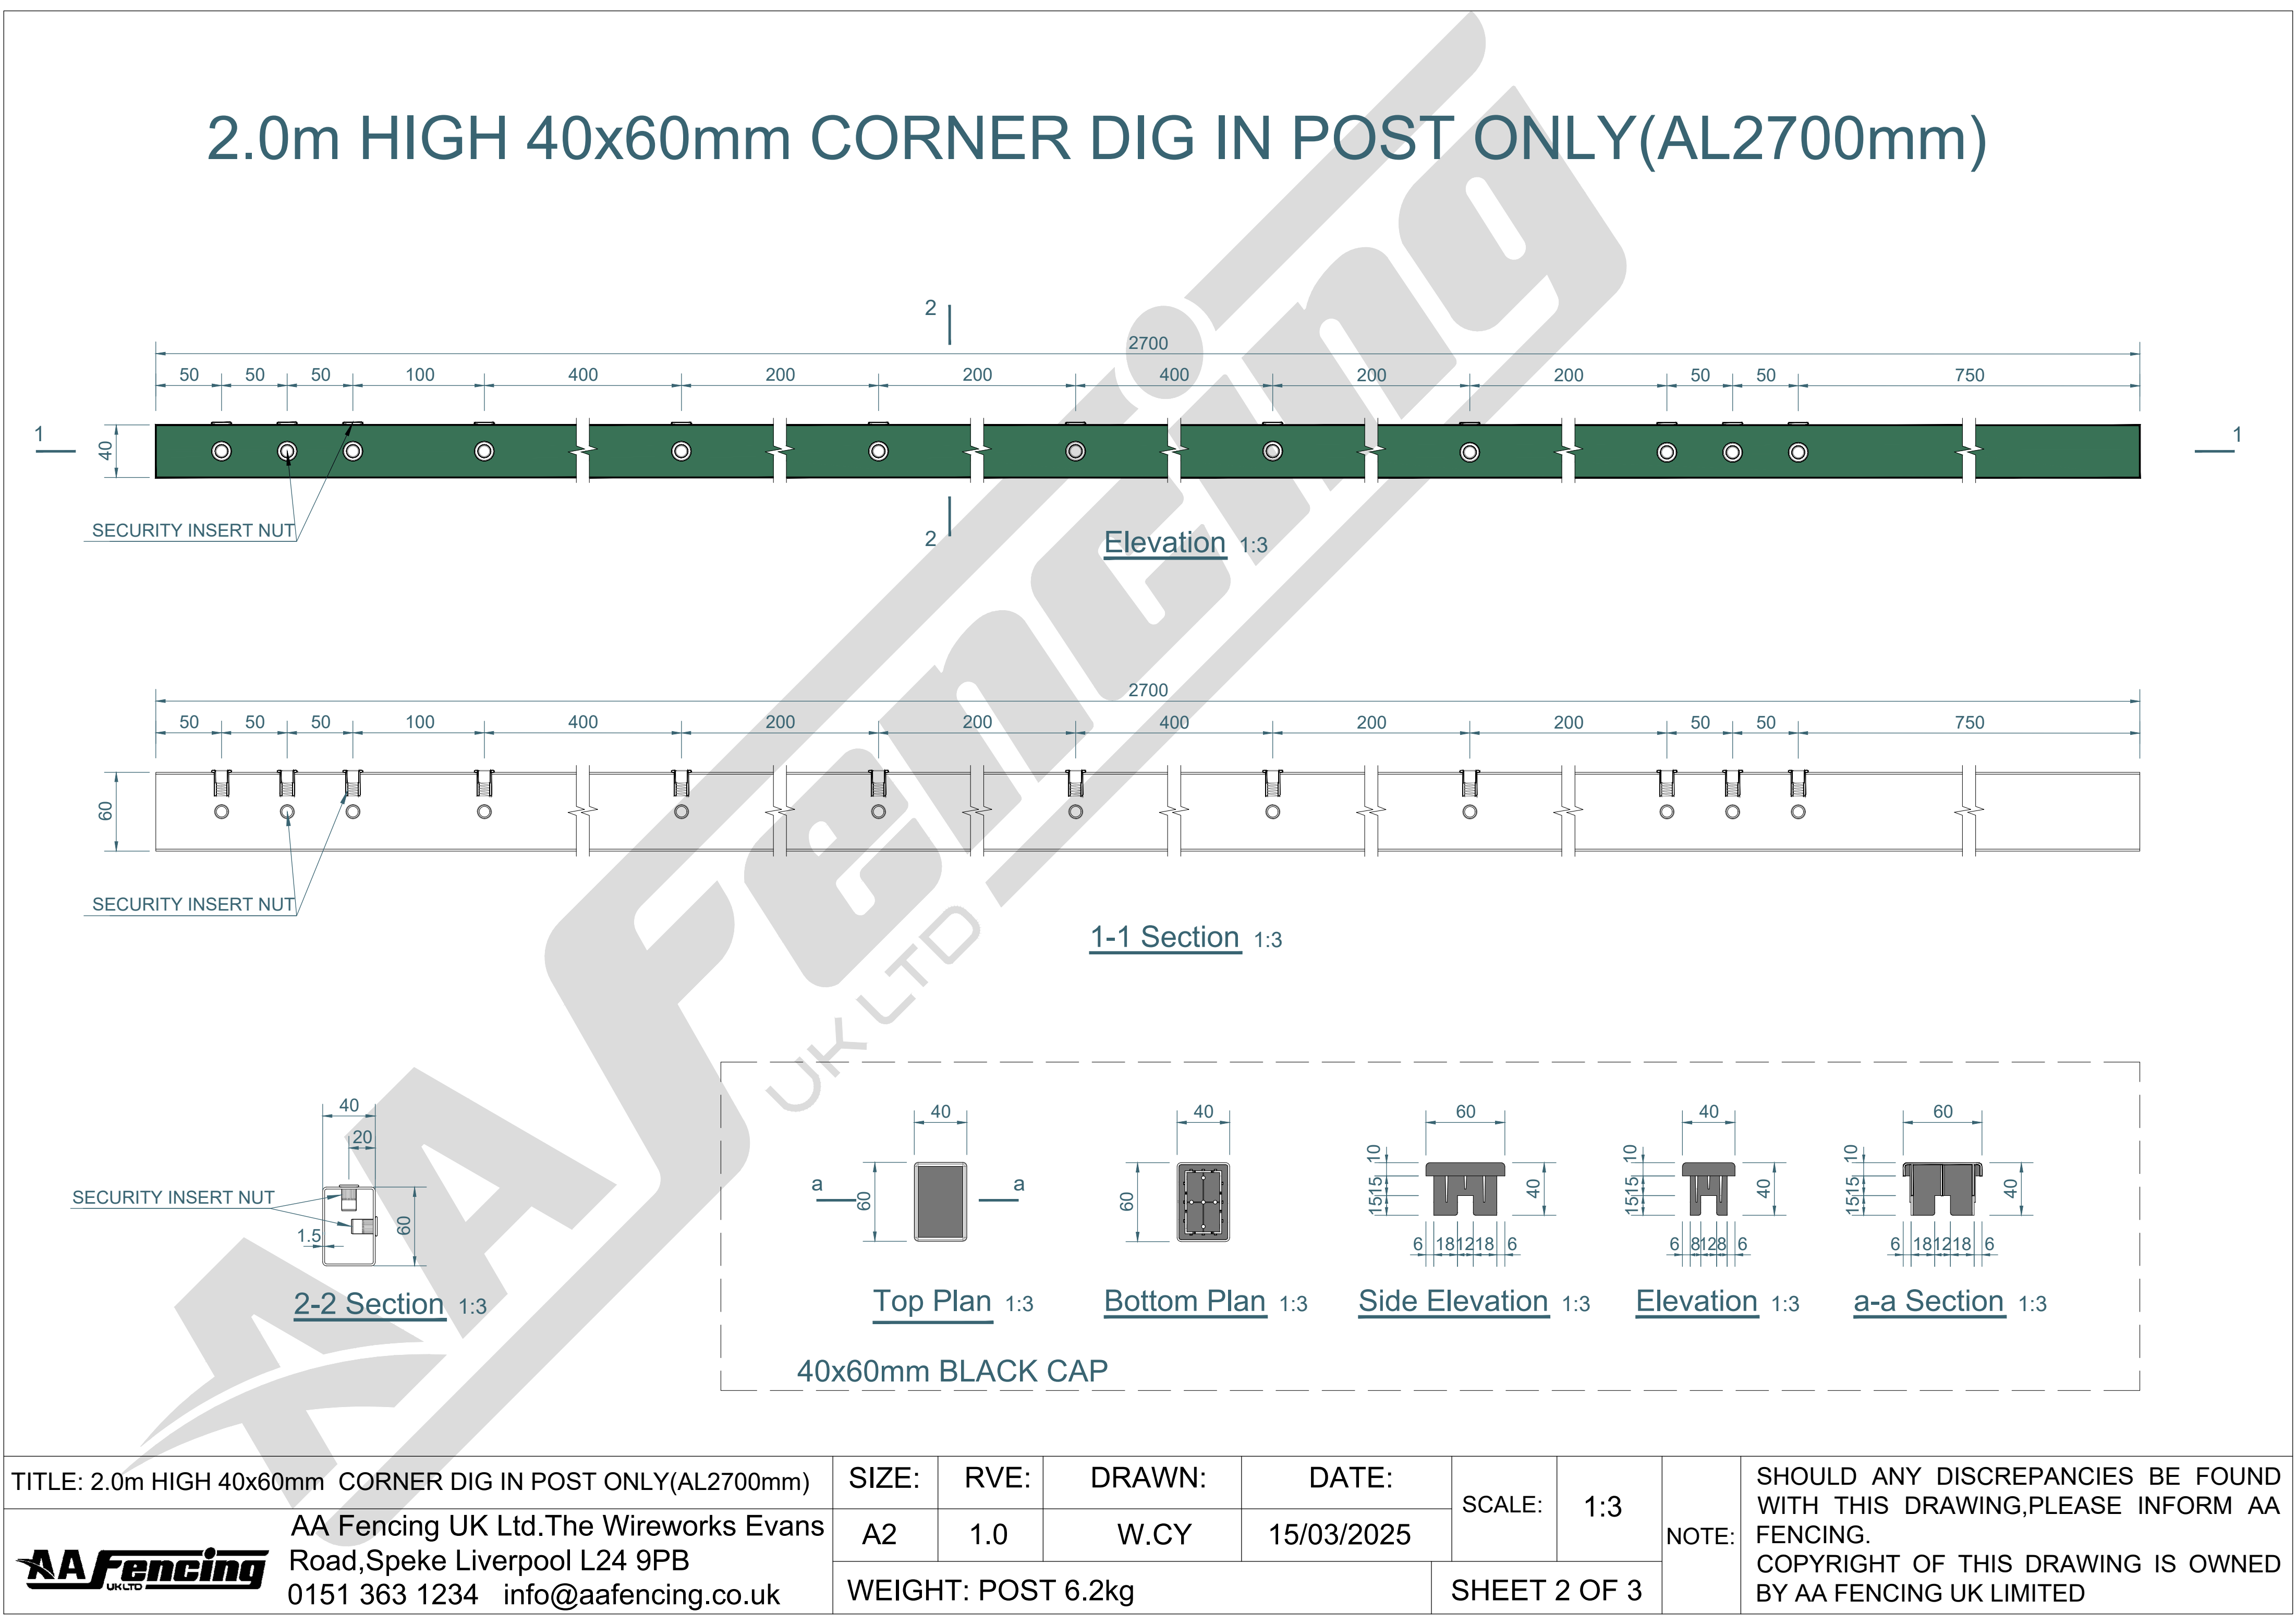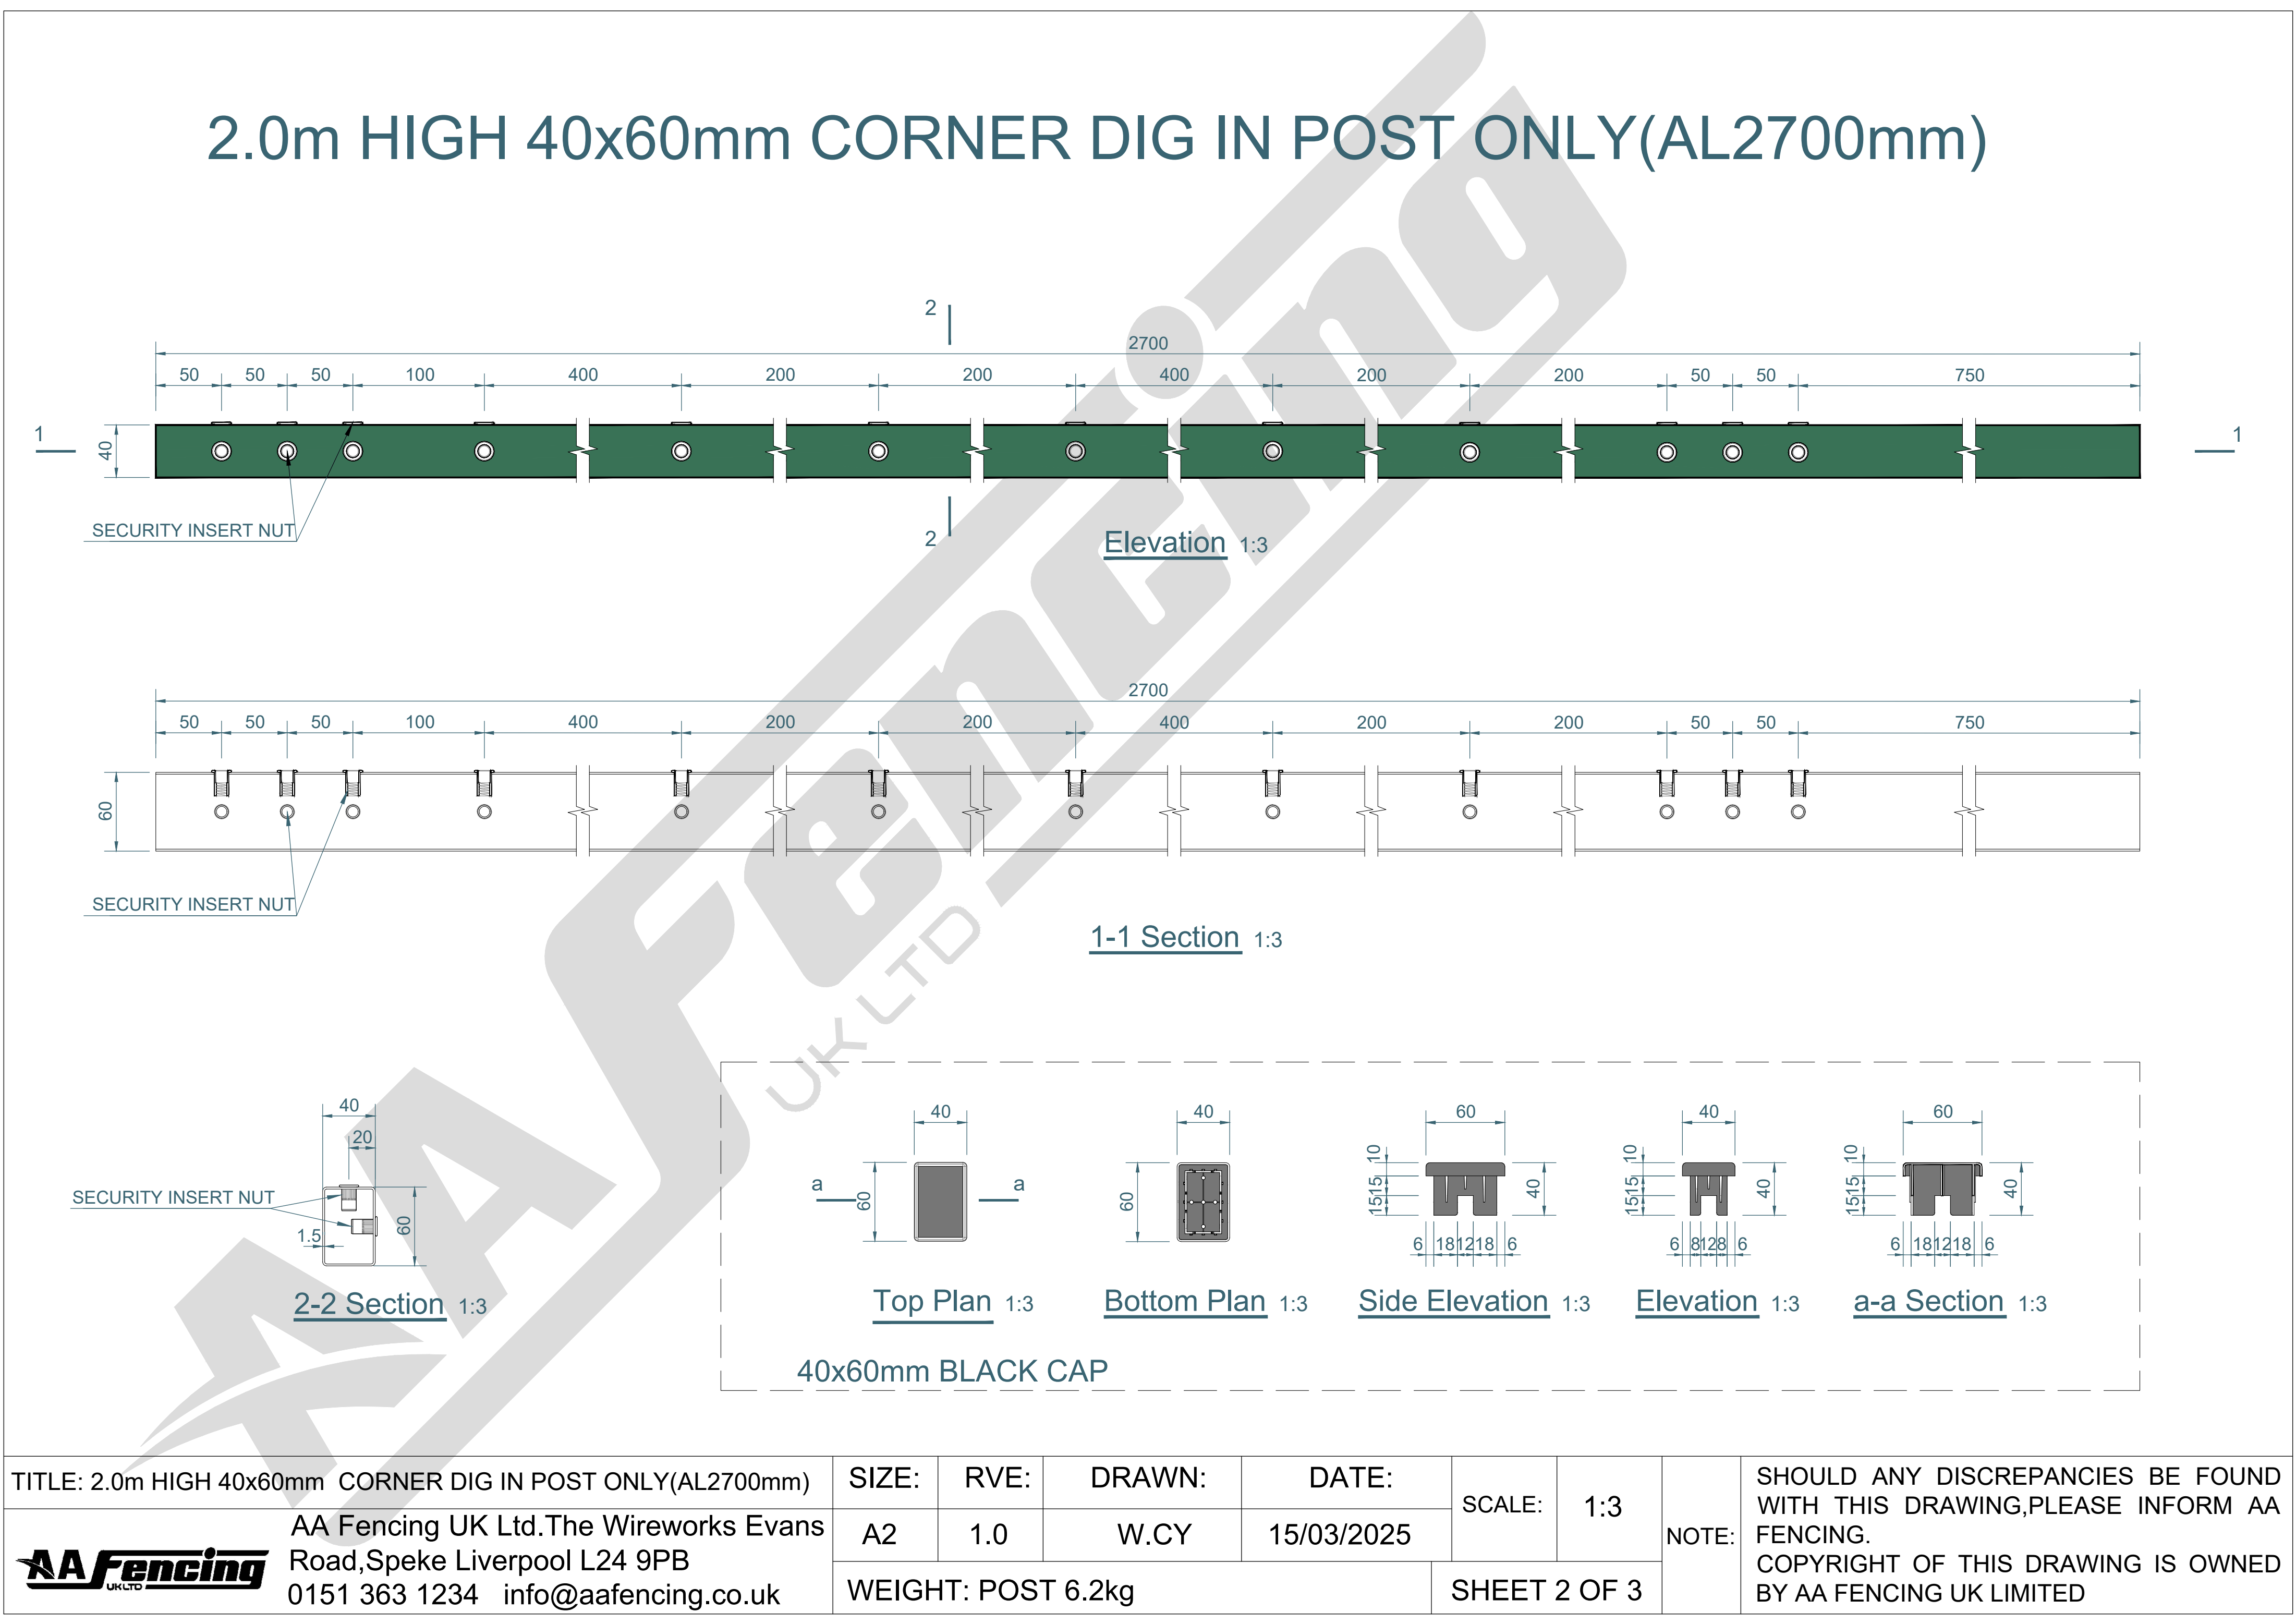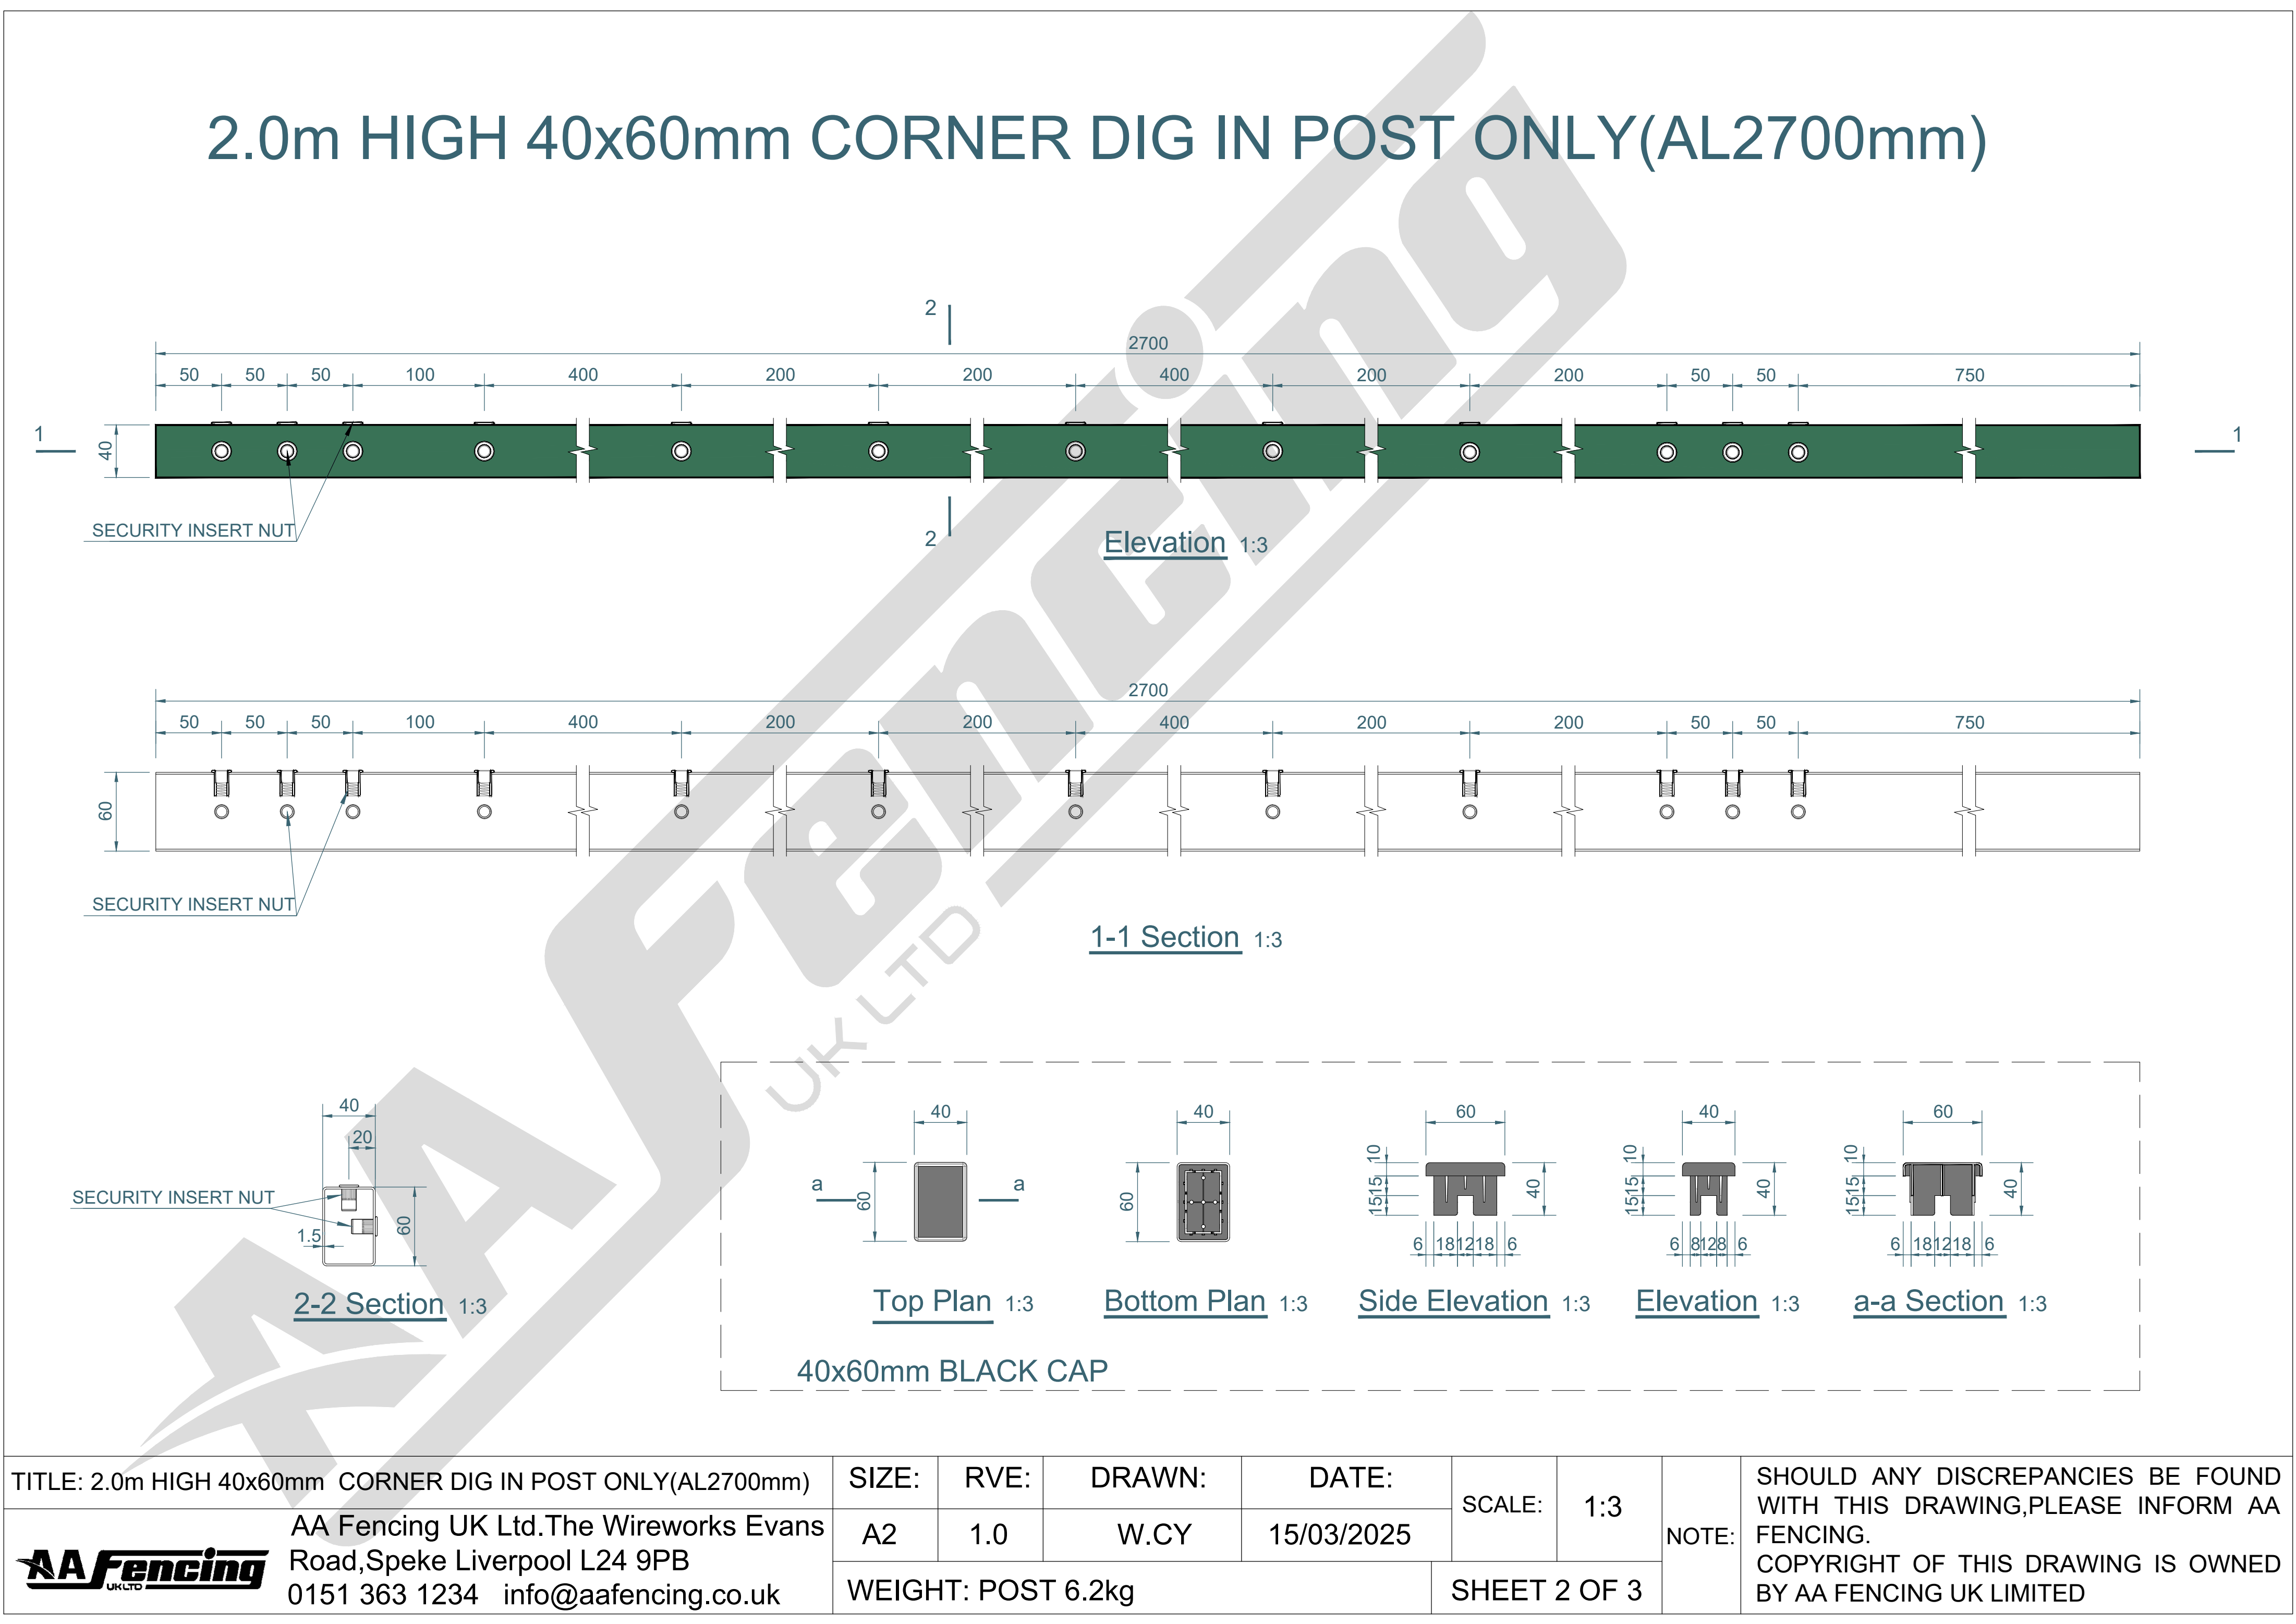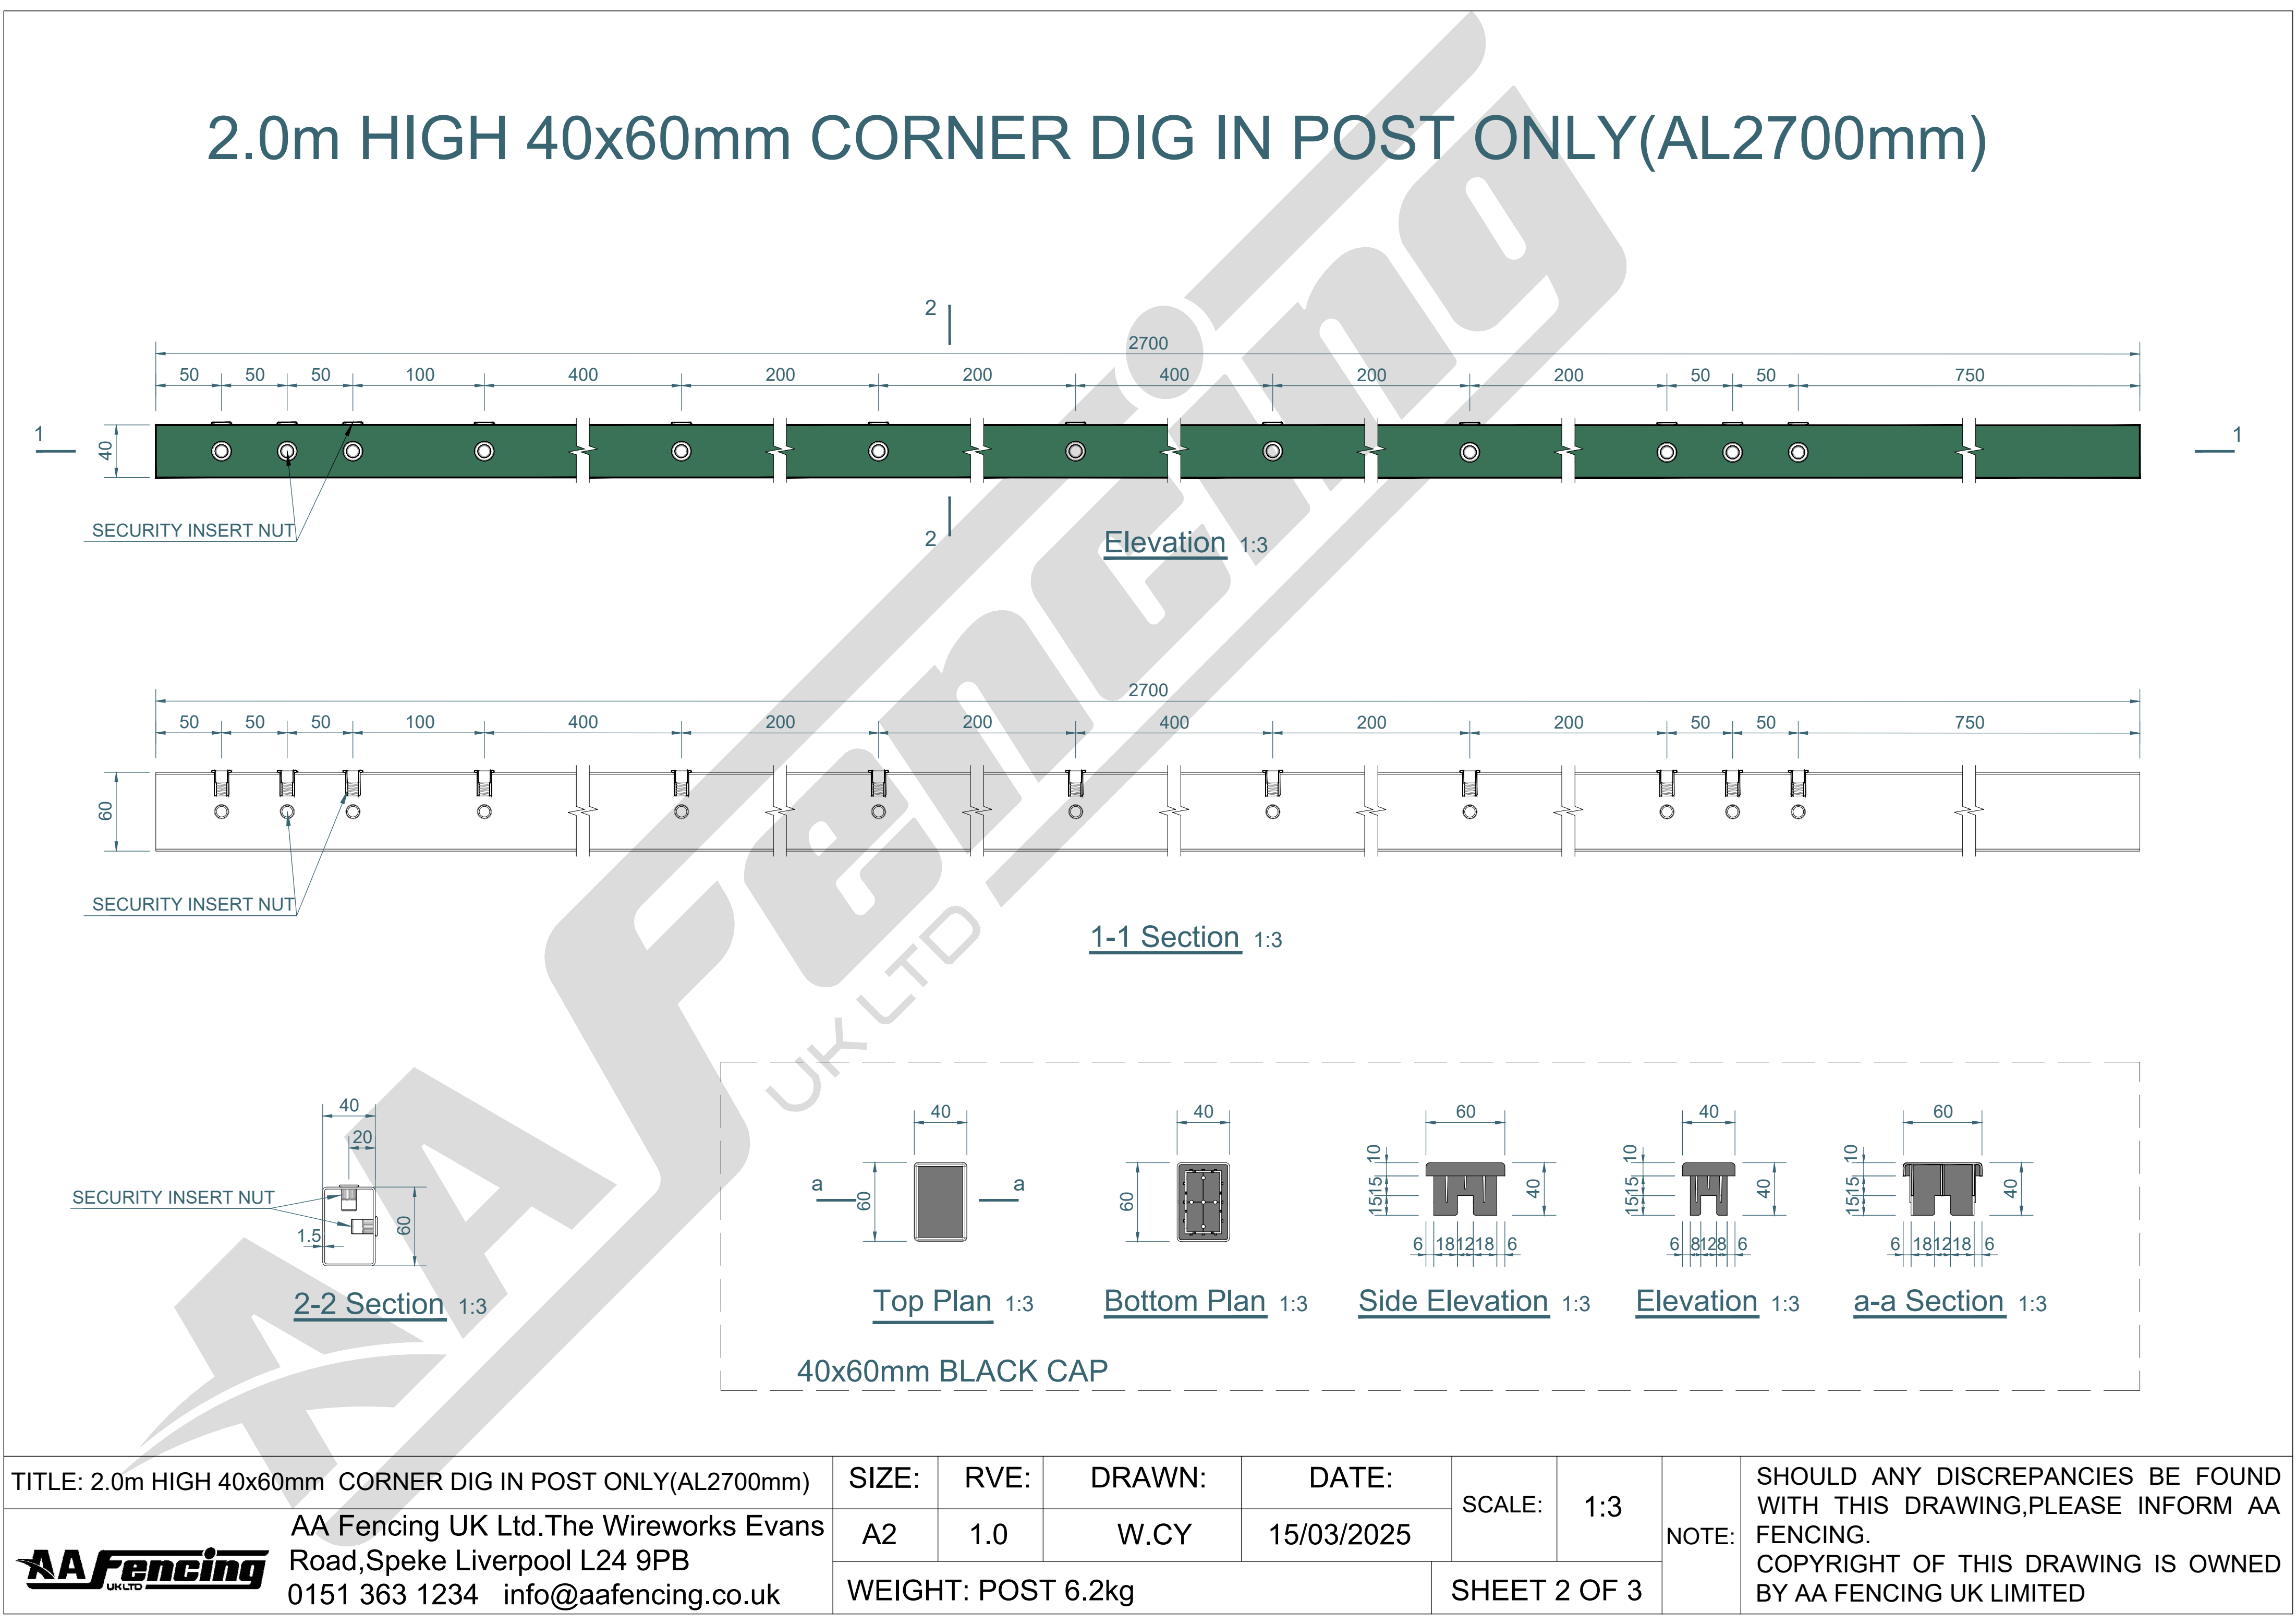[illegible]


TWIN MESH FITTINGS

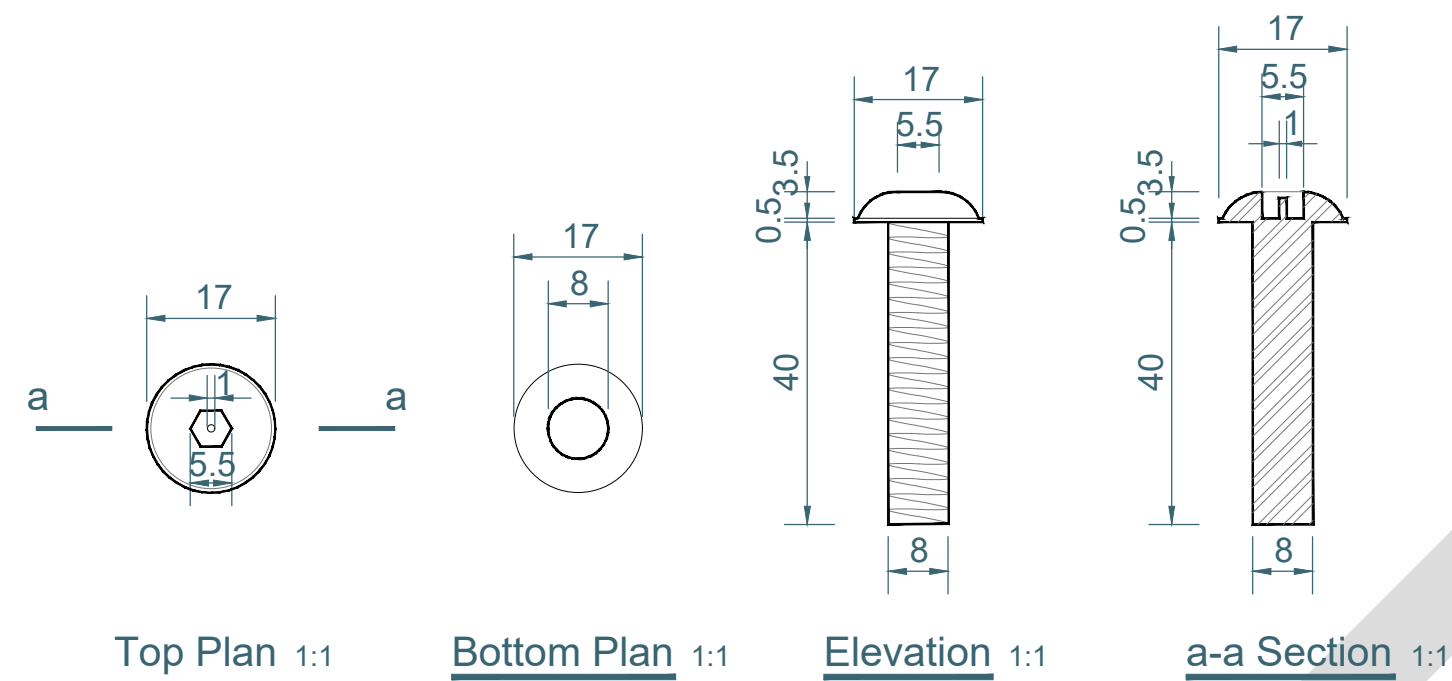


M8x40mm MESH SECURITY INSERT BOLT

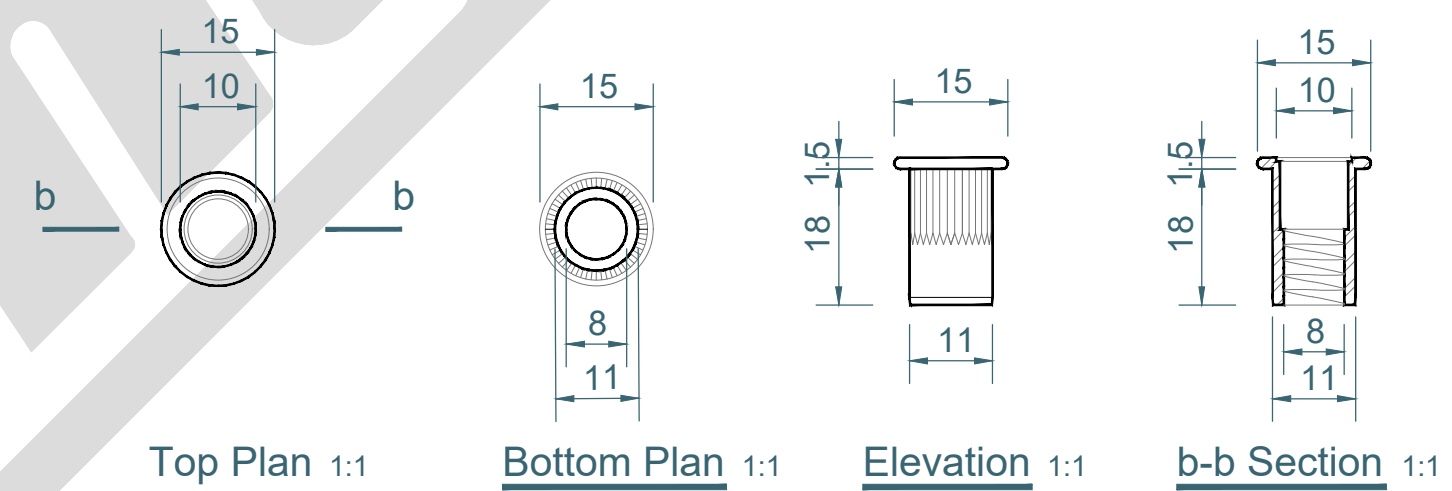

SECURITY INSERT NUT

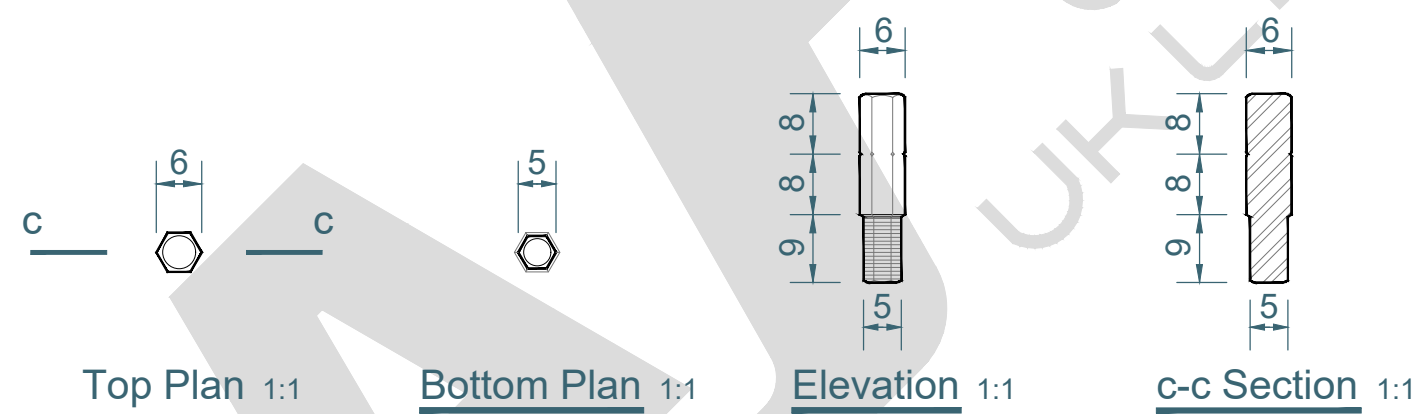

SECURITY KEY

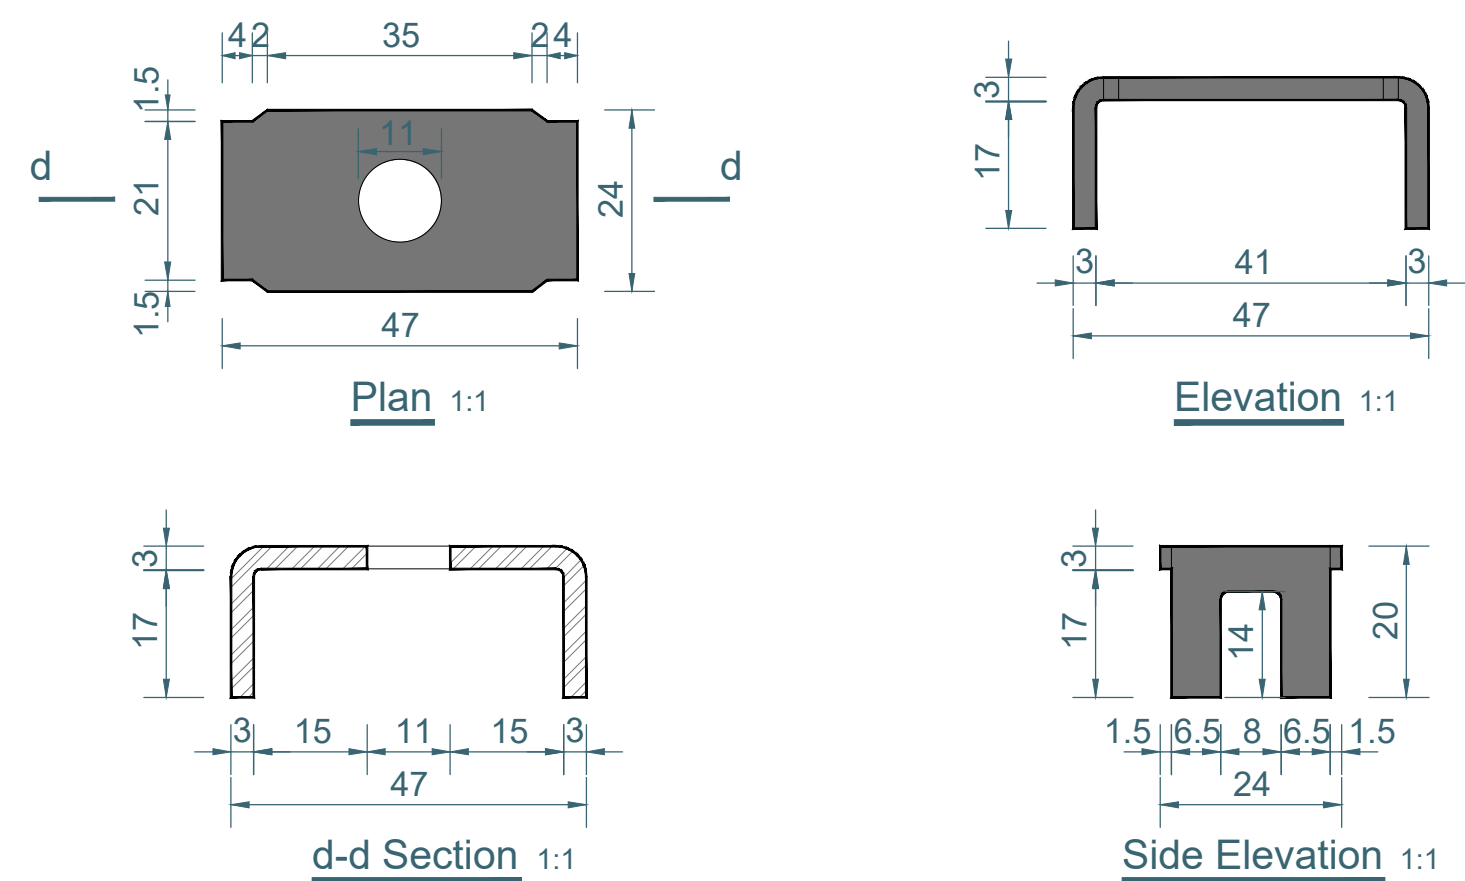

UNIVERSAL FIXING CLIP

TITLE: TWIN MESH FITTINGS		SIZE:	RVE:	DRAWN:	DATE:	SCALE:	1:1	NOTE:	SHOULD ANY DISCREPANCIES BE FOUND WITH THIS DRAWING,PLEASE INFORM AA FENCING. COPYRIGHT OF THIS DRAWING IS OWNED BY AA FENCING UK LIMITED
	AA Fencing UK Ltd.The Wireworks Evans Road,Speke Liverpool L24 9PB 0151 363 1234 info@aafencing.co.uk	A2	1.0	W.CY	15/03/2025				
		WEIGHT: POST 6.2kg				SHEET 3 OF 3			

