



2.0m HIGH 656 TWIN MESH WITH 40x60mm BOLT DOWN BAY




Elevation 1:12

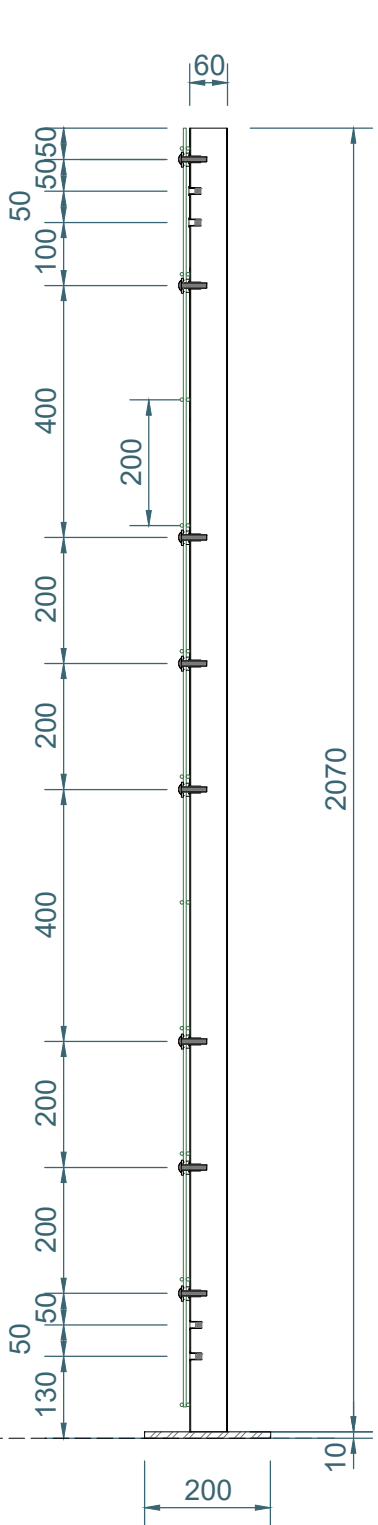

2-2 Section 1:12

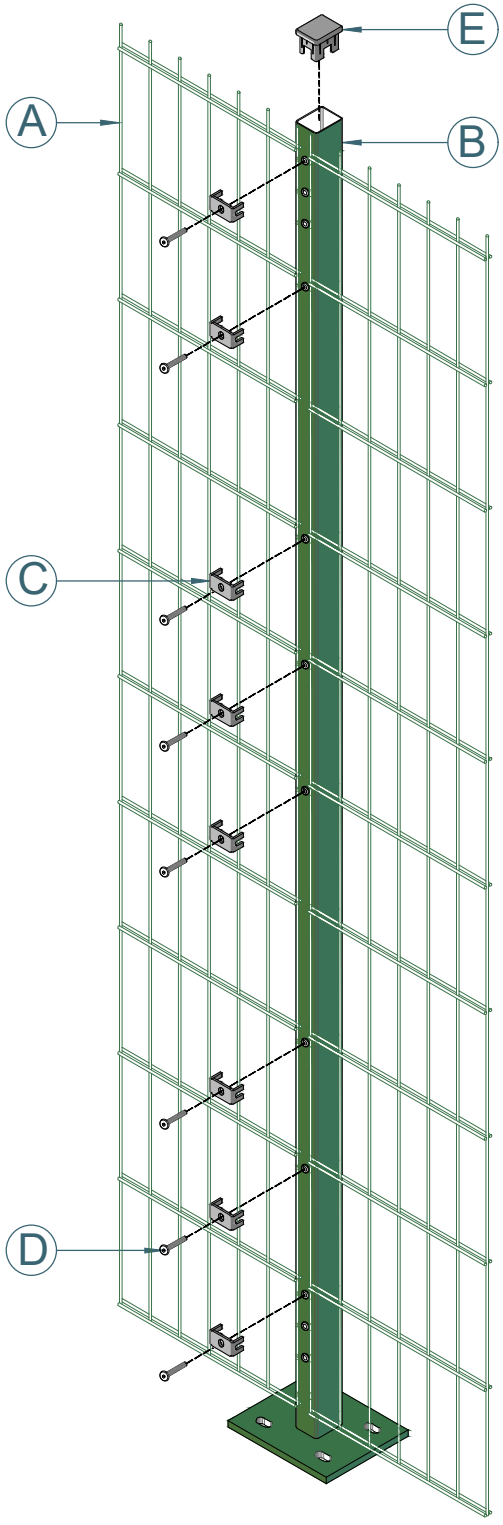



Axonometric Drawing

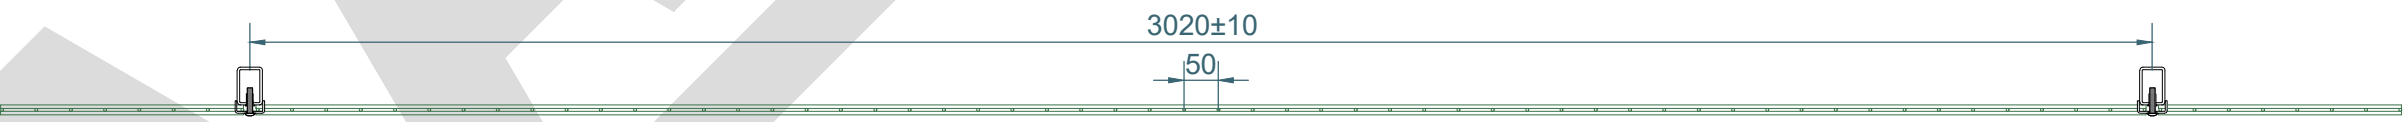


1-1 Section 1:12

ITEM	PARTS NAME	QUANTITY
A	MESH – 2.0m 656 TWIN MESH PANEL ONLY	1
B	POST – 2.08m HIGH 40x60mm DIG IN POST ONLY	1
C	UNIVERSAL FIXING CLIP	8
D	M8x40mm MESH SECURITY INSERT BOLT	8
E	40x60mm BLACK CAP	1


2.0m HIGH 40x60mm INTERMEDIATE BOLT DOWN POST ONLY(AL2080mm)

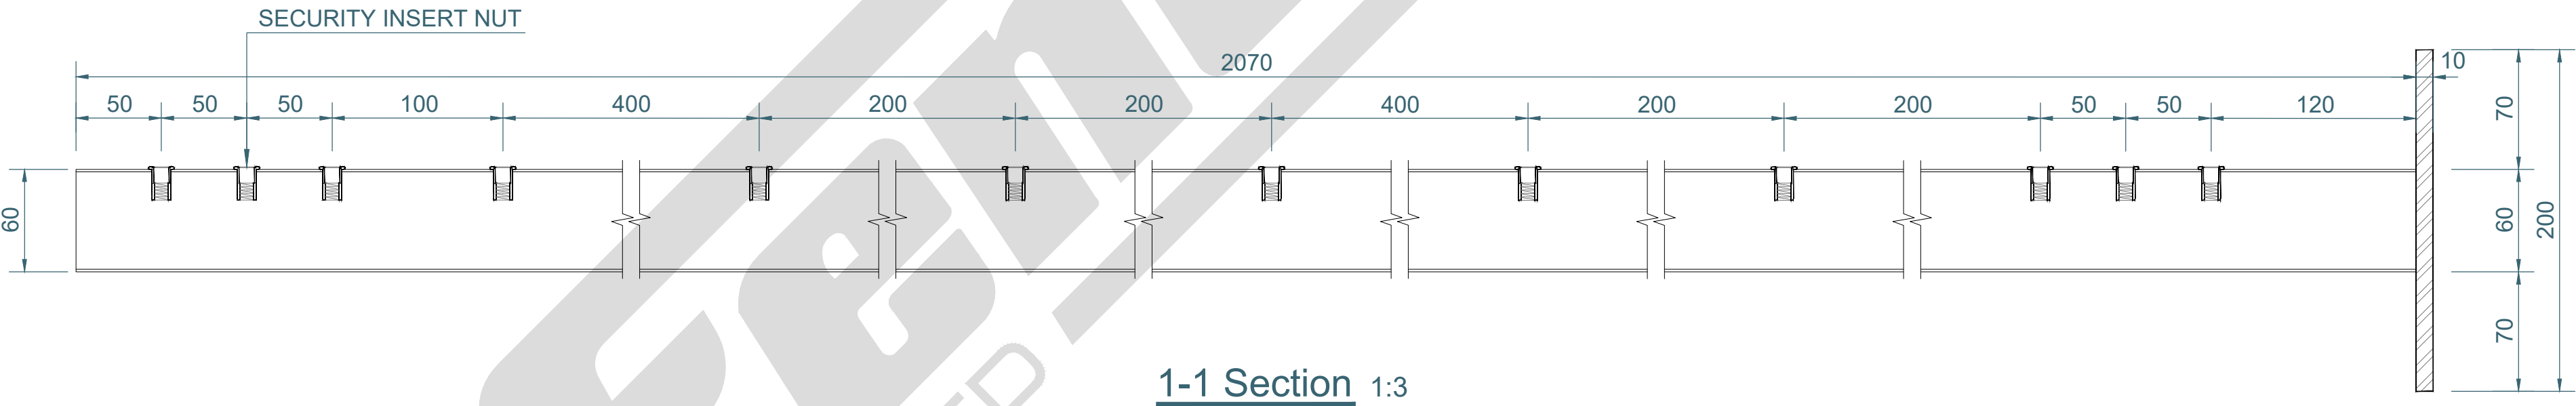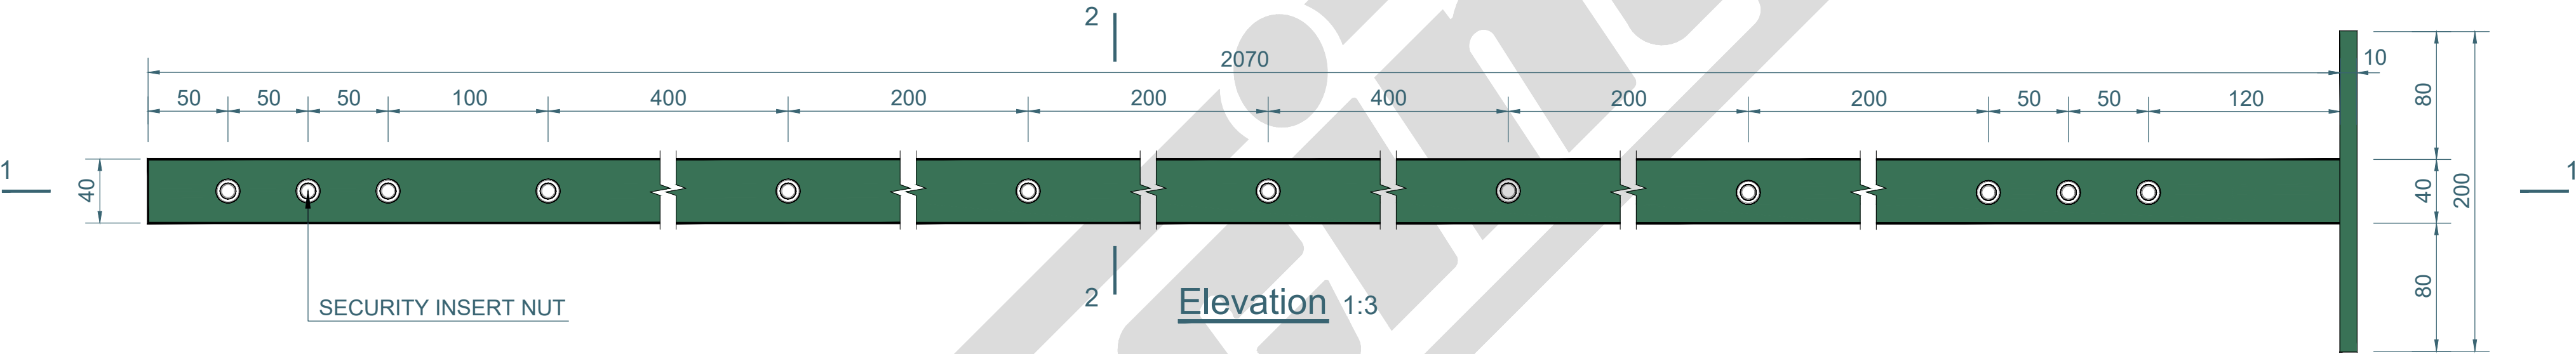


SECURITY INSERT NUT

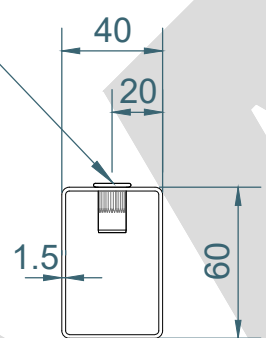


2-2 Section 1:3

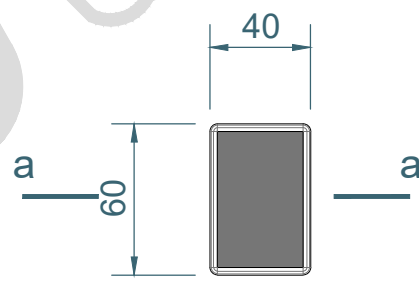


Top Plan 1:3

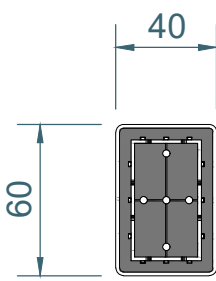


Bottom Plan 1:3

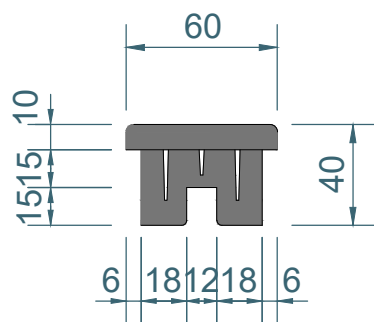

Side Elevation 1:3

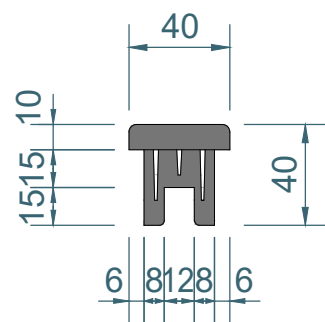

Elevation 1:3

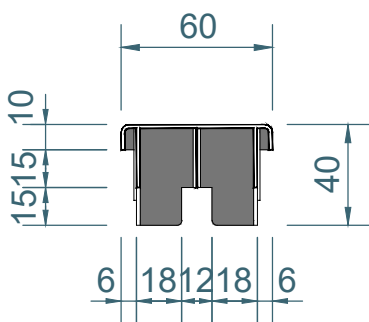

a-a Section 1:3

40x60mm BLACK CAP

TITLE: 2.0m HIGH 40x60mm INTERMEDIATE BOLT DOWN POST ONLY(AL2080mm)



AA Fencing UK Ltd.The Wireworks Evans
Road,Speke Liverpool L24 9PB
0151 363 1234 info@aafencing.co.uk

SIZE:

A2

RVE:

1.0

DRAWN:

W.CY

DATE:

15/03/2025

SCALE:

1:3


NOTE:

WEIGHT: POST 7.71kg


SHEET 2 OF 3

SHOULD ANY DISCREPANCIES BE FOUND
WITH THIS DRAWING,PLEASE INFORM AA
FENCING.
COPYRIGHT OF THIS DRAWING IS OWNED
BY AA FENCING UK LIMITED


TWIN MESH FITTINGS

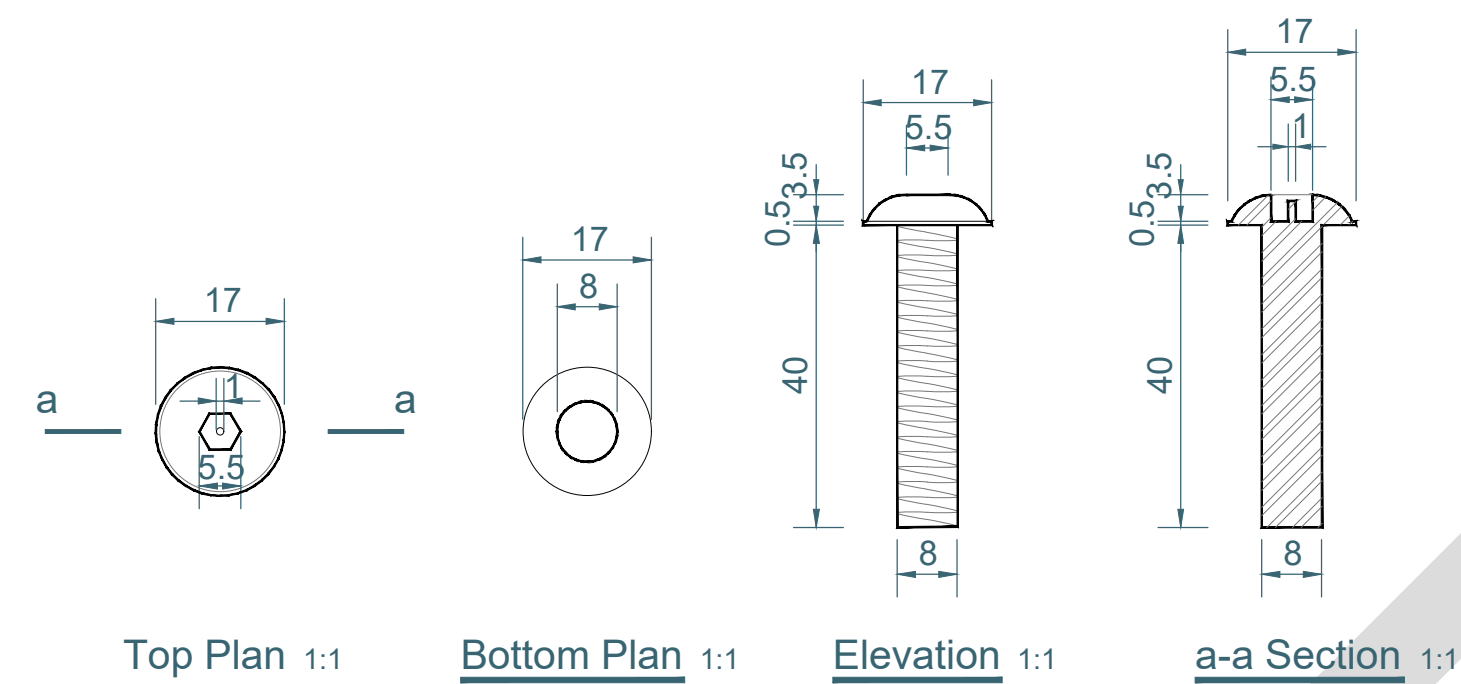


M8x40mm MESH SECURITY INSERT BOLT

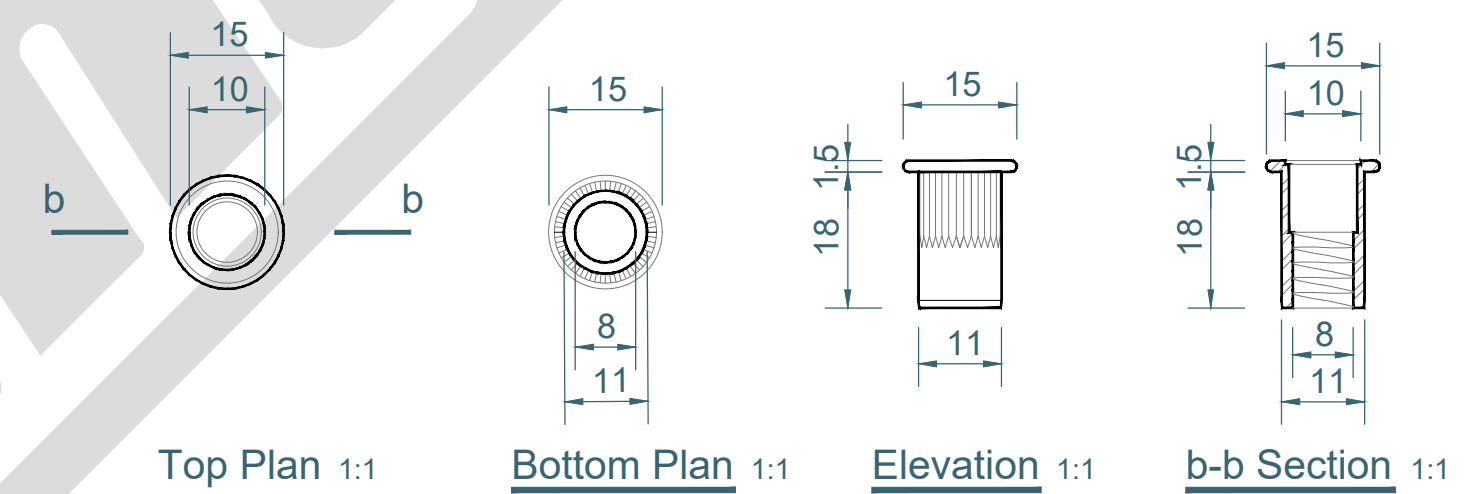

SECURITY INSERT NUT

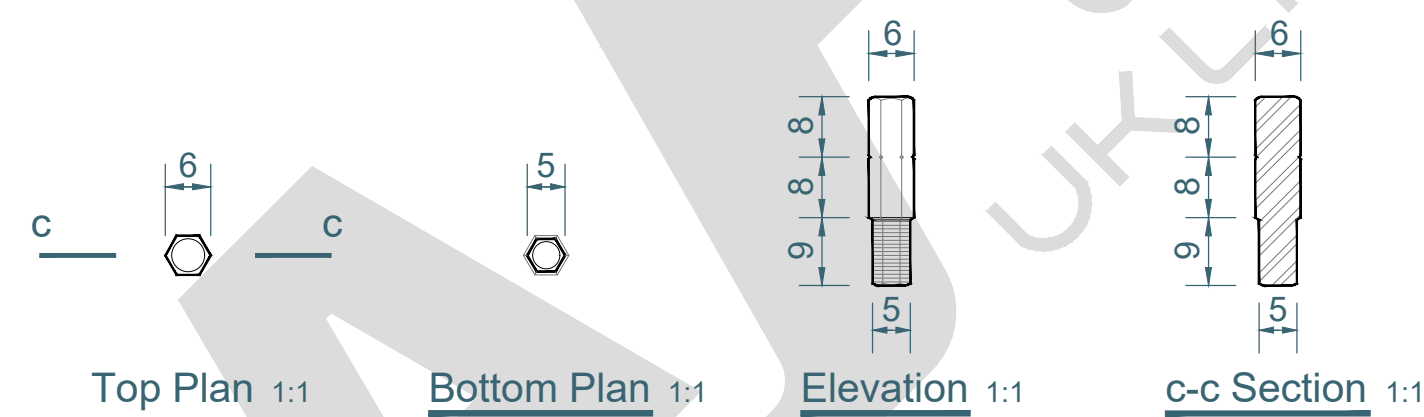

SECURITY KEY

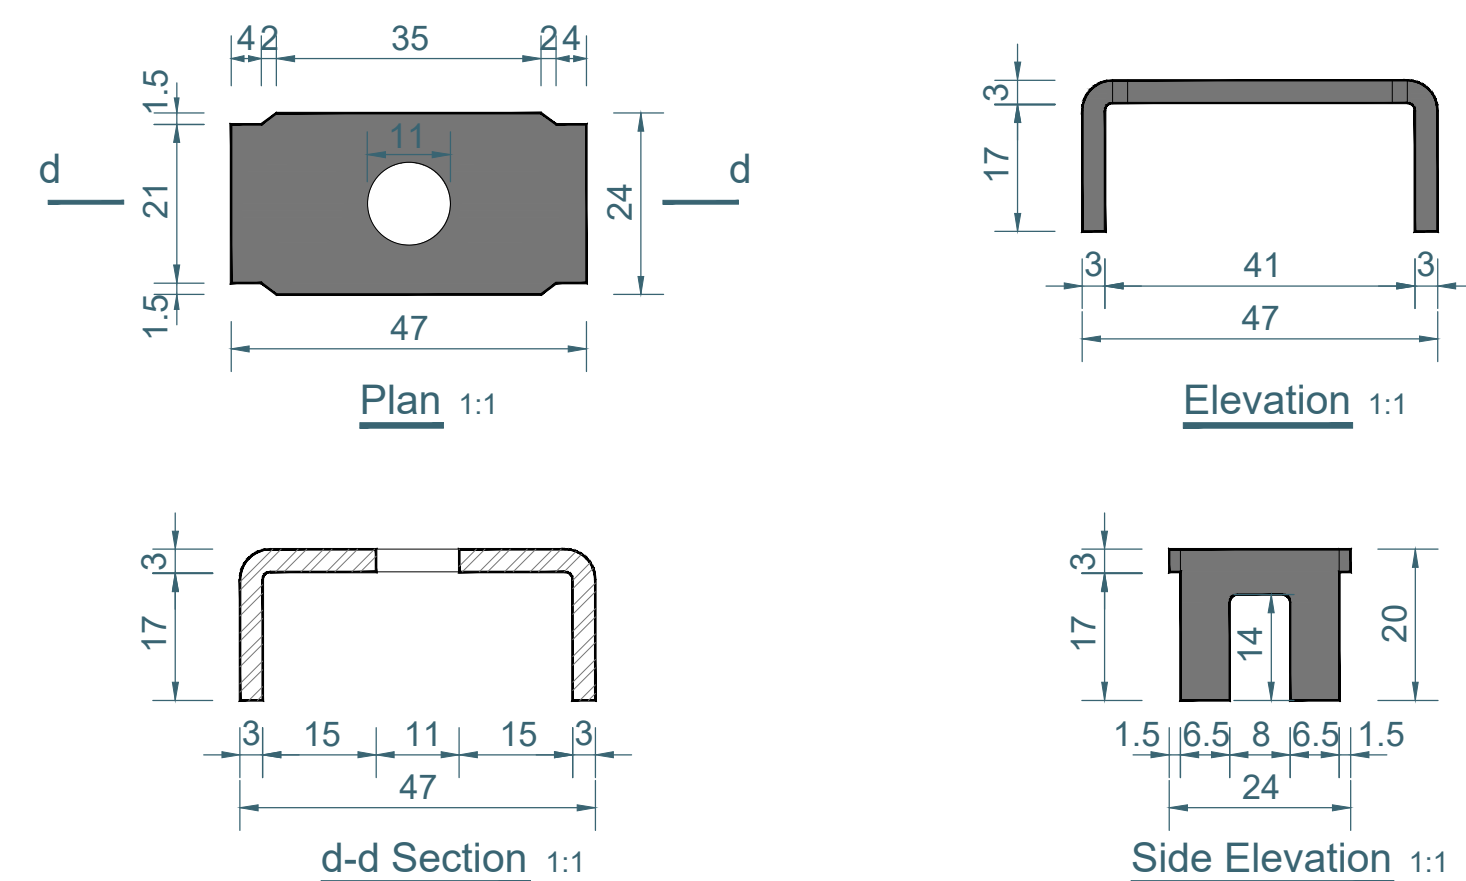

UNIVERSAL FIXING CLIP

TITLE: TWIN MESH FITTINGS

AA Fencing UK Ltd. The Wireworks Evans
Road, Speke Liverpool L24 9PB
0151 363 1234 info@aafencing.co.uk



SIZE:

A2

RVE:

1.0

DRAWN:

W.CY

DATE:

15/03/2025

SCALE:

1:1

NOTE:

SHOULD ANY DISCREPANCIES BE FOUND
WITH THIS DRAWING, PLEASE INFORM AA
FENCING.
COPYRIGHT OF THIS DRAWING IS OWNED
BY AA FENCING UK LIMITED

WEIGHT: POST 7.71kg

SHEET 3 OF 3