




2.0m HIGH 656 TWIN MESH WITH 40x60mm DIG IN BAY

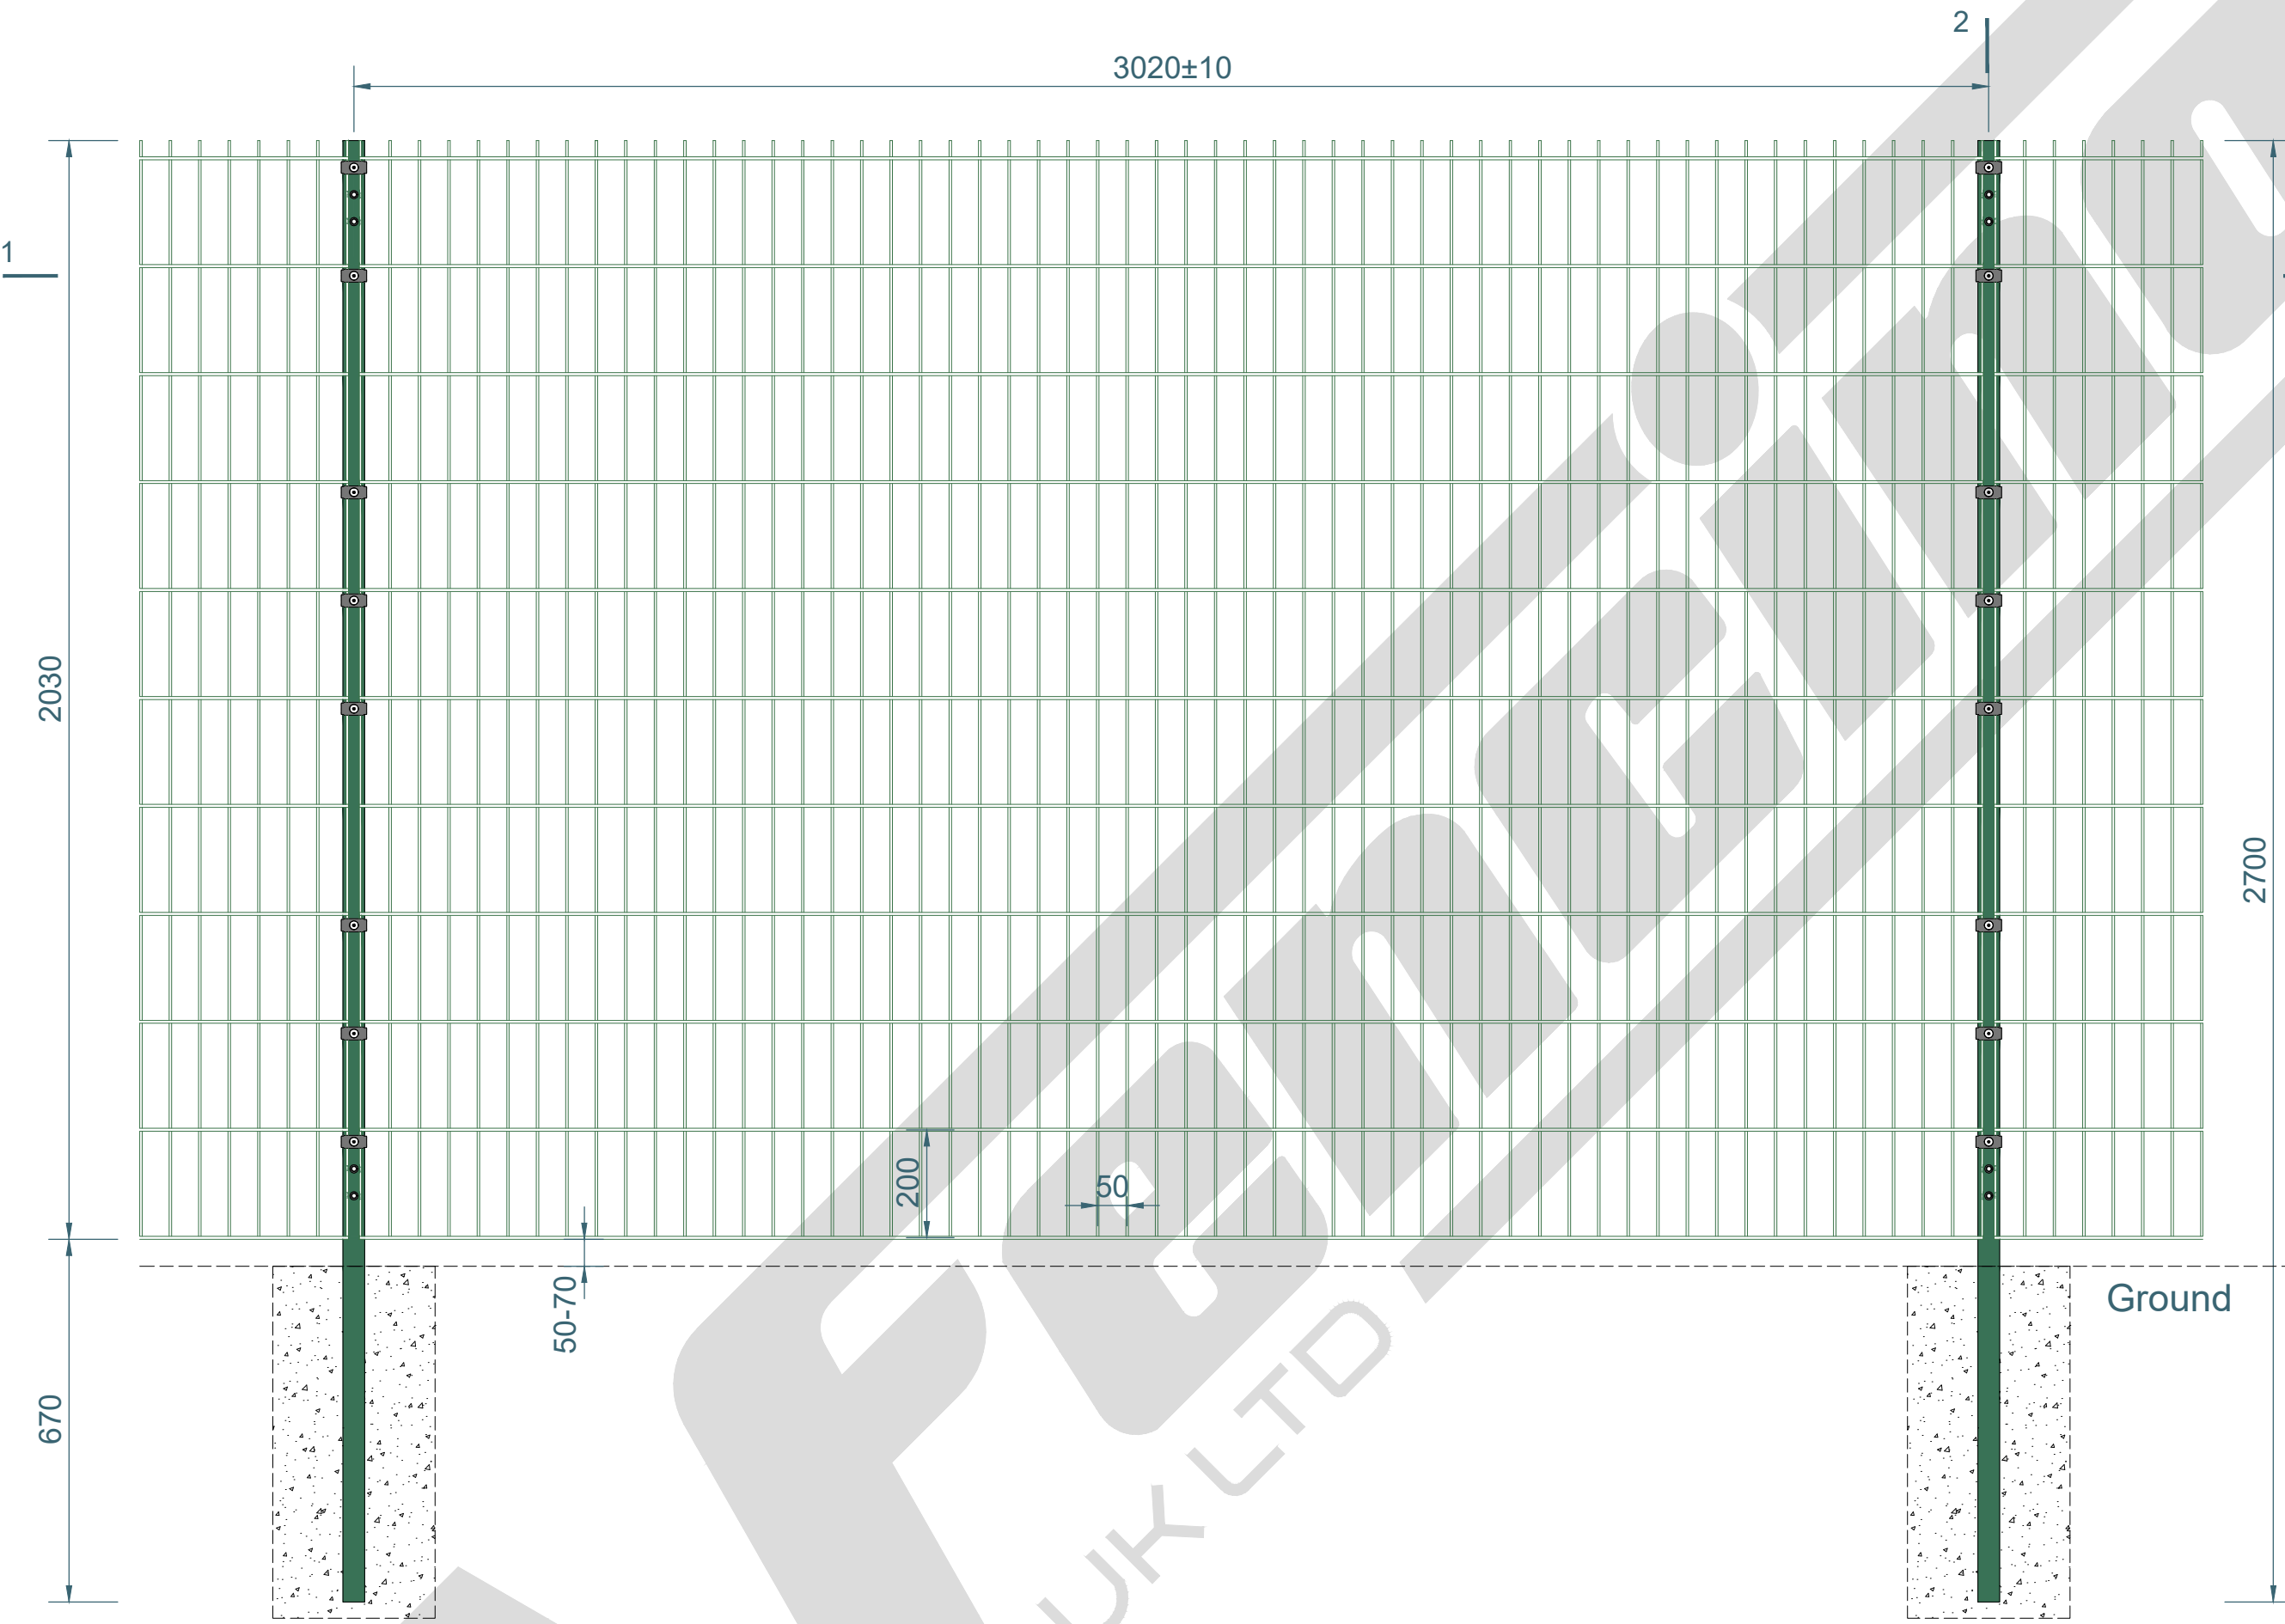


Elevation 1:12

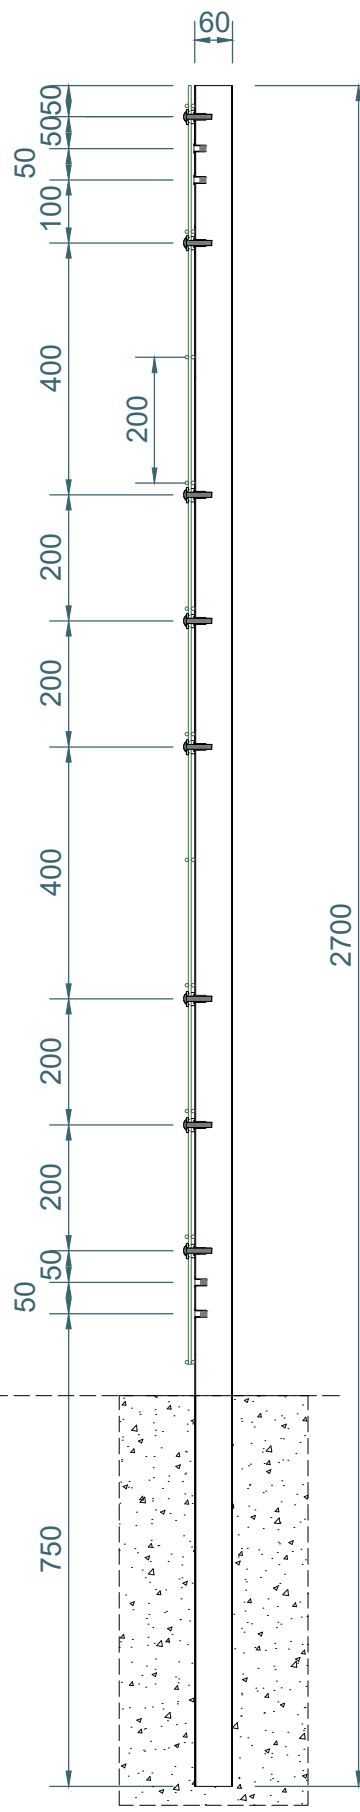

2-2 Section 1:12

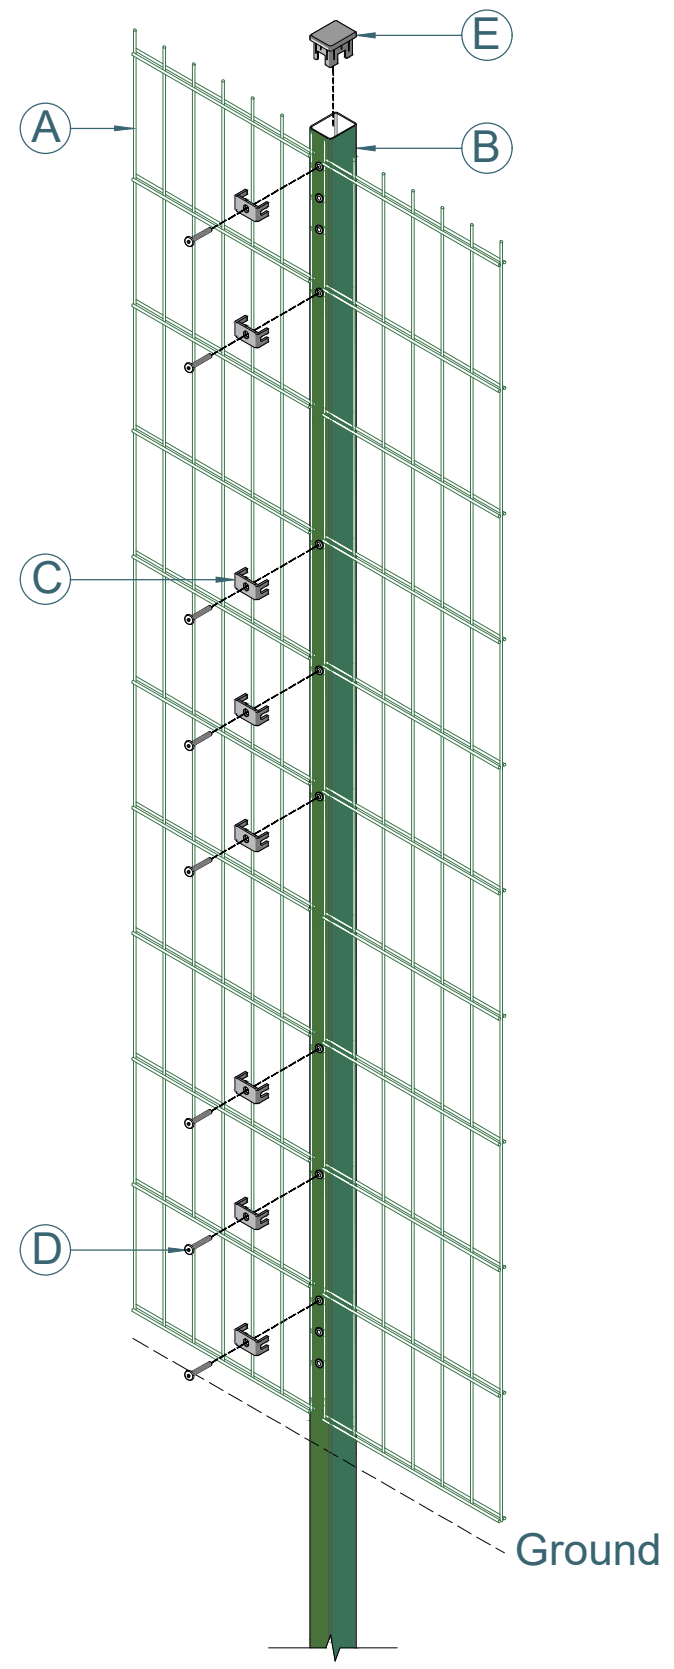

Axonometric Drawing

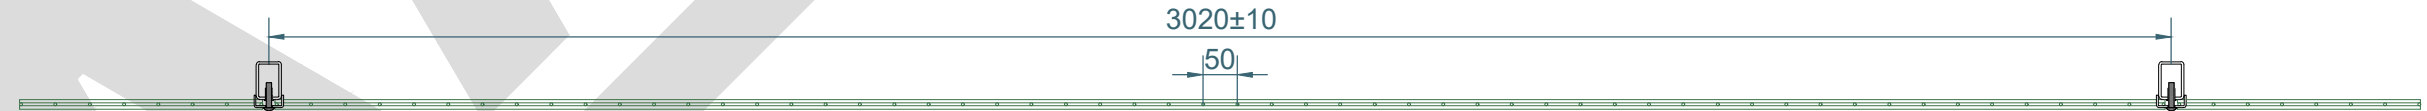





1-1 Section 1:12

ITEM	PARTS NAME	QUANTITY
A	MESH – 2.0m 656 TWIN MESH PANEL ONLY	1
B	POST – 2.7m HIGH 40x60mm DIG IN POST ONLY	1
C	UNIVERSAL FIXING CLIP	8
D	M8x40mm MESH SECURITY INSERT BOLT	8
E	40x60mm BLACK CAP	1


TITLE: 2.0m HIGH 656 TWIN MESH WITH 40x60mm DIG IN BAY			SIZE:	RVE:	DRAWN:	DATE:	SCALE: 1:12	NOTE:	SHOULD ANY DISCREPANCIES BE FOUND WITH THIS DRAWING,PLEASE INFORM AA FENCING. COPYRIGHT OF THIS DRAWING IS OWNED BY AA FENCING UK LIMITED
	AA Fencing UK Ltd.The Wireworks Evans Road,Speke Liverpool L24 9PB 0151 363 1234 info@aafencing.co.uk		A2	1.0	W.CY	15/03/2025			
	WEIGHT:PANEL 27kg,POST 6.2kg					SHEET 1 OF 3			




2.0m HIGH 40x60mm INTERMEDIATE DIG IN POST ONLY(AL2700mm)

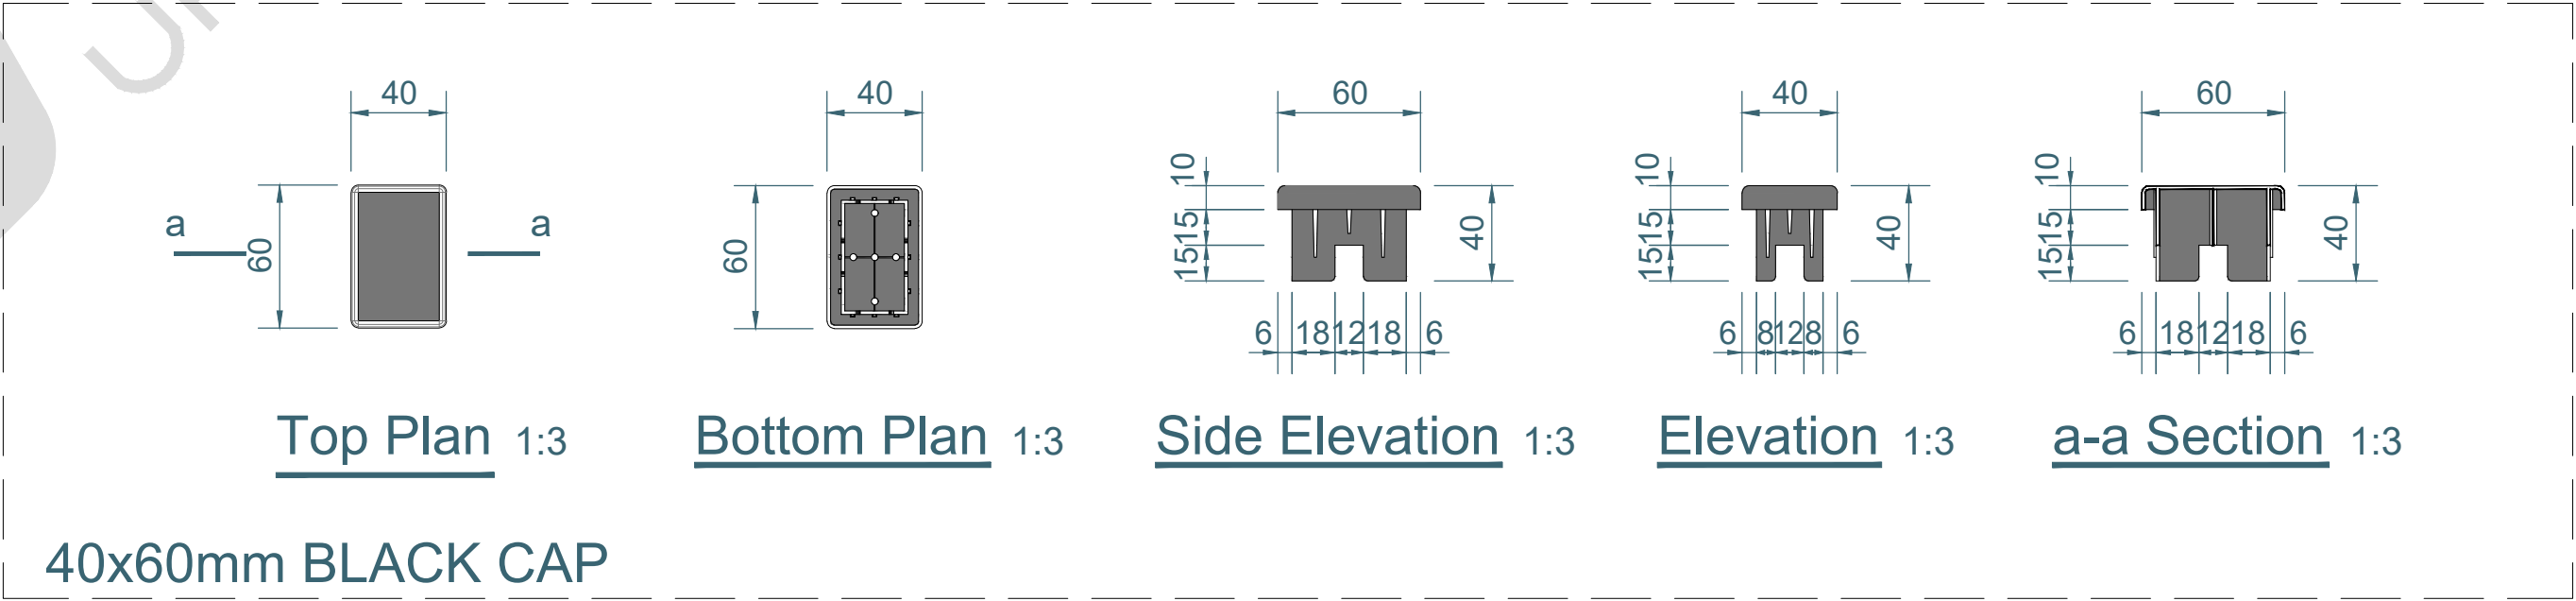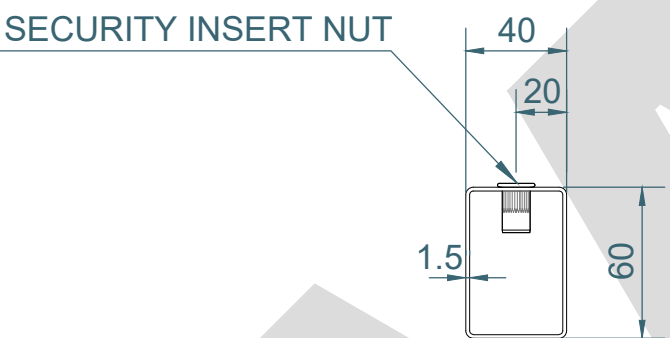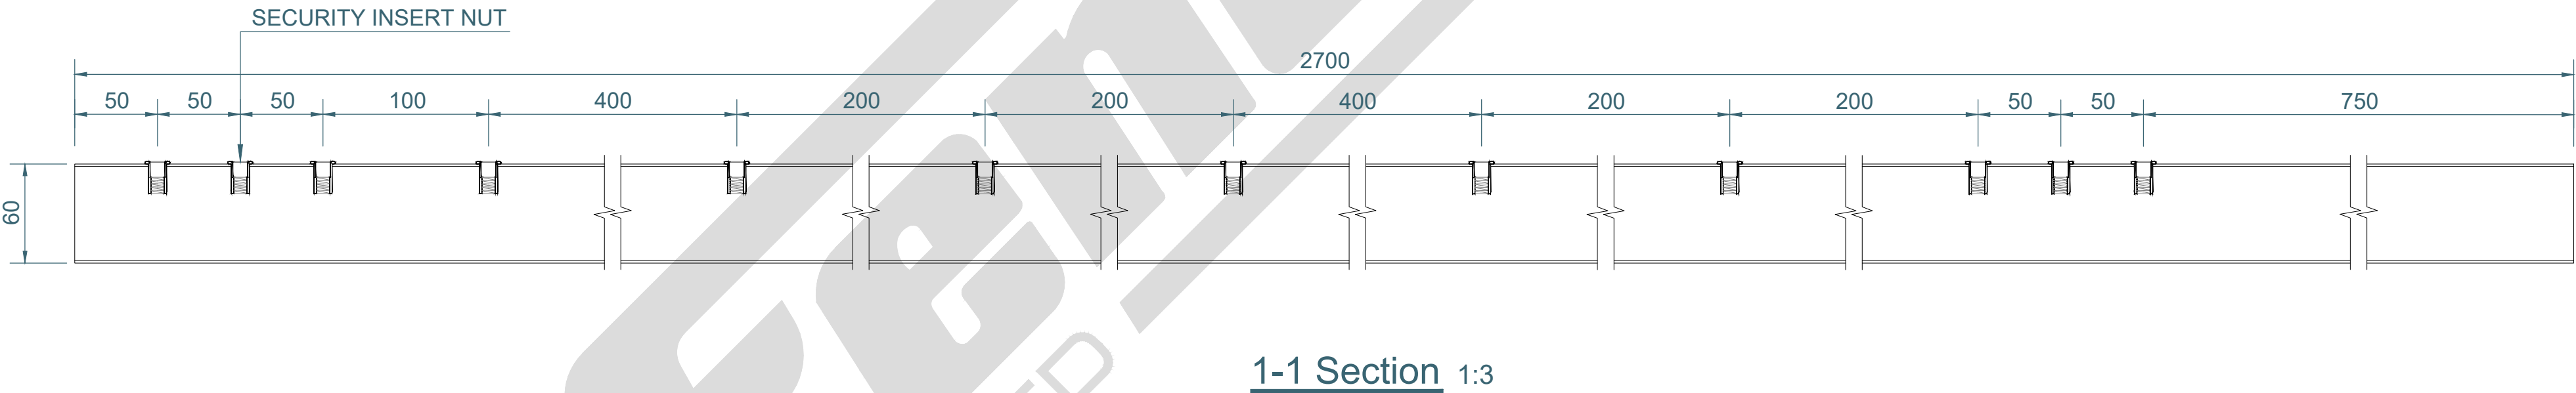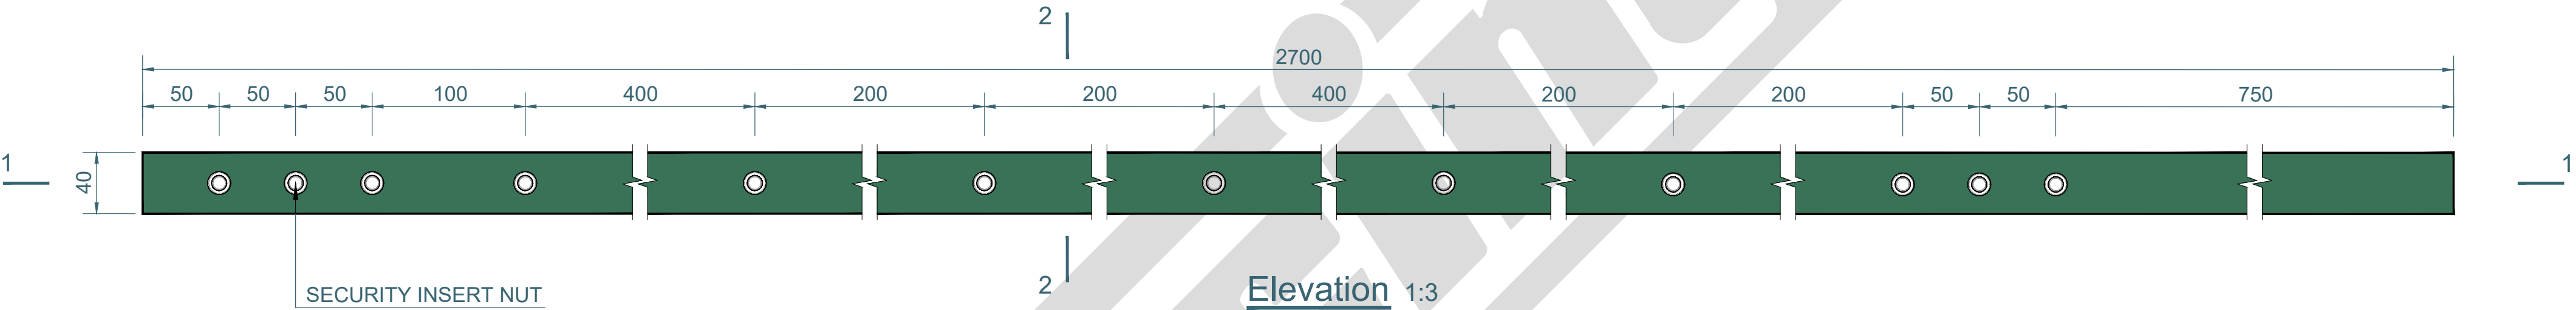


TWIN MESH FITTINGS

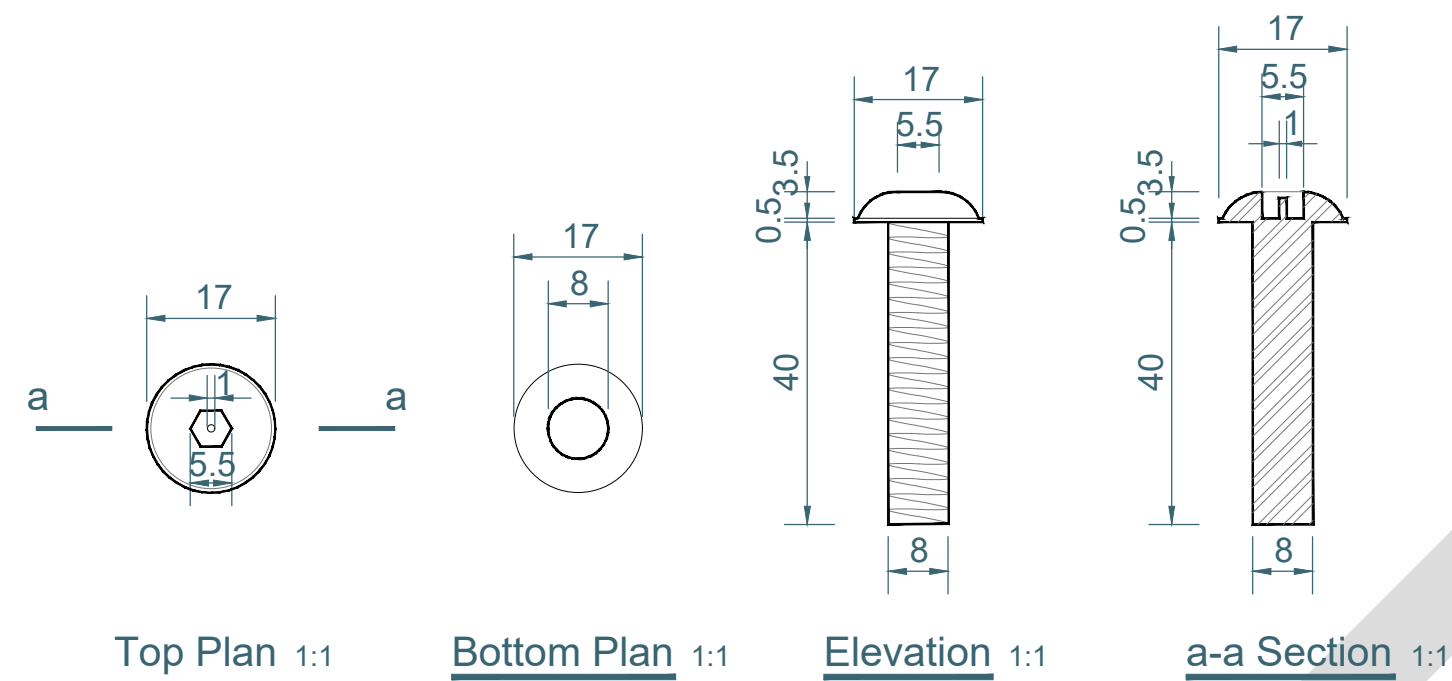


M8x40mm MESH SECURITY INSERT BOLT

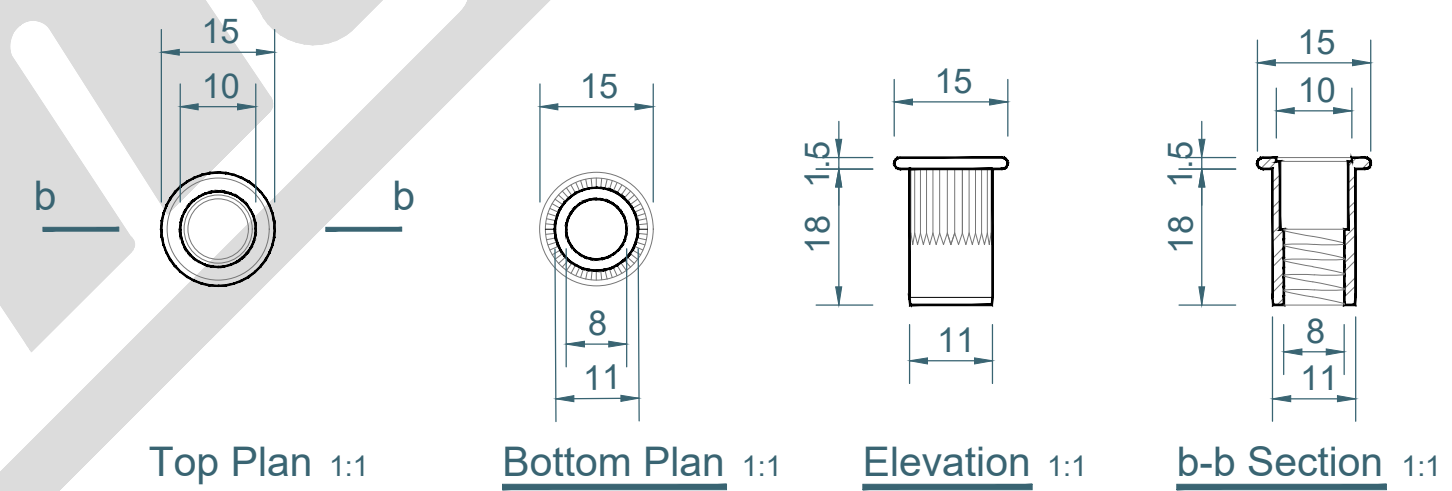

SECURITY INSERT NUT

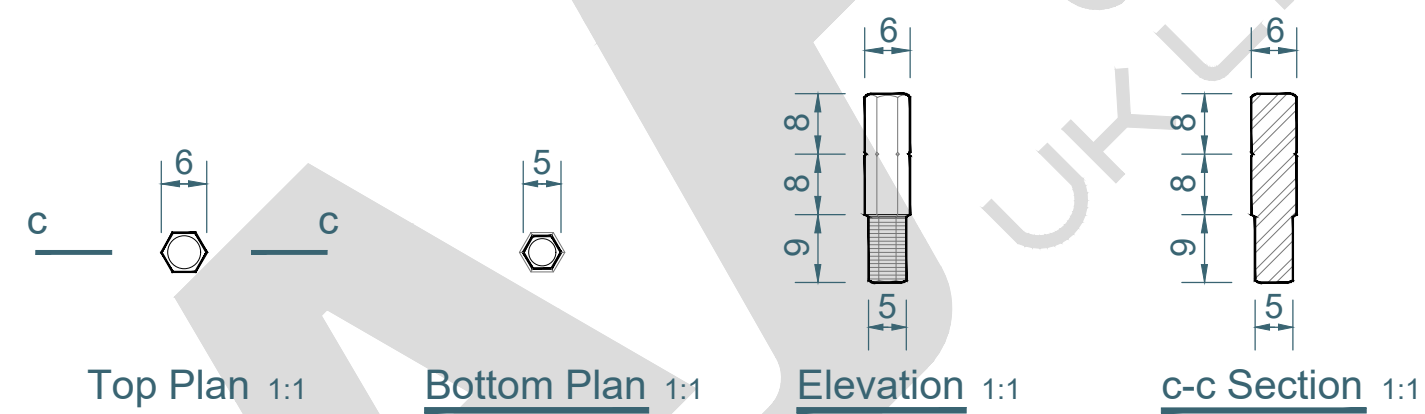

SECURITY KEY

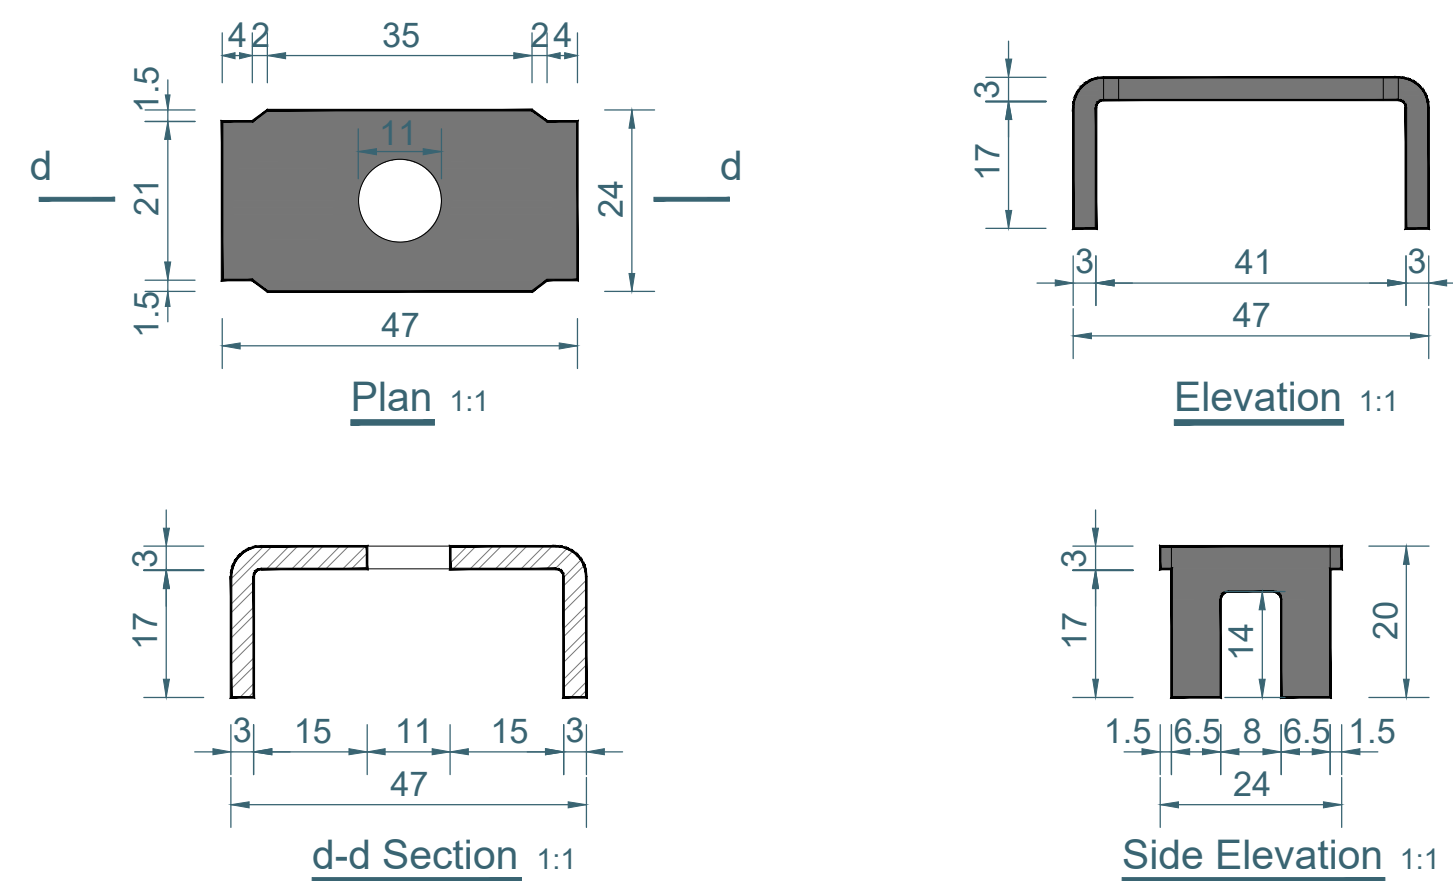

UNIVERSAL FIXING CLIP

TITLE: TWIN MESH FITTINGS		SIZE:	RVE:	DRAWN:	DATE:	SCALE:	1:1	NOTE:	SHOULD ANY DISCREPANCIES BE FOUND WITH THIS DRAWING,PLEASE INFORM AA FENCING. COPYRIGHT OF THIS DRAWING IS OWNED BY AA FENCING UK LIMITED
	AA Fencing UK Ltd.The Wireworks Evans Road,Speke Liverpool L24 9PB 0151 363 1234 info@aafencing.co.uk	A2	1.0	W.CY	15/03/2025				
		WEIGHT: POST 6.2kg				SHEET 3 OF 3			

