
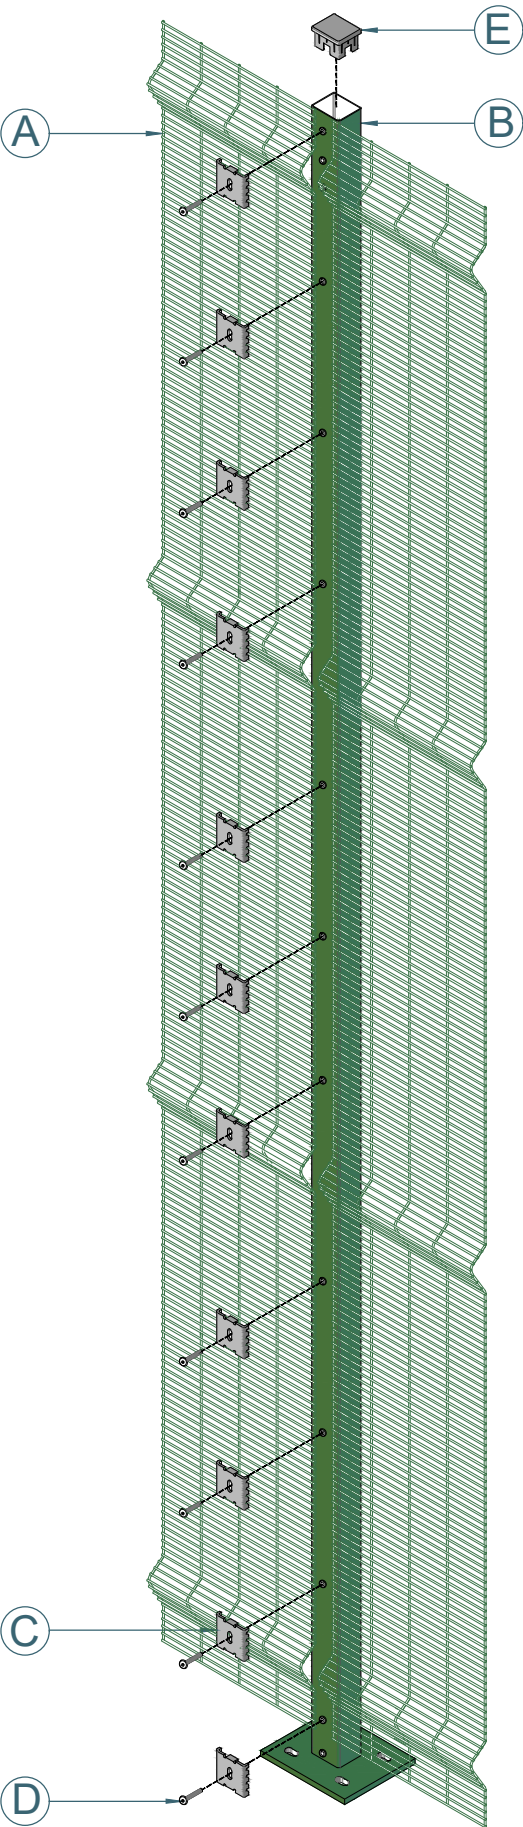


# 3.0m HIGH 358 V BEAM PRISON MESH WITH 60x60mm BOLT DOWN BAY

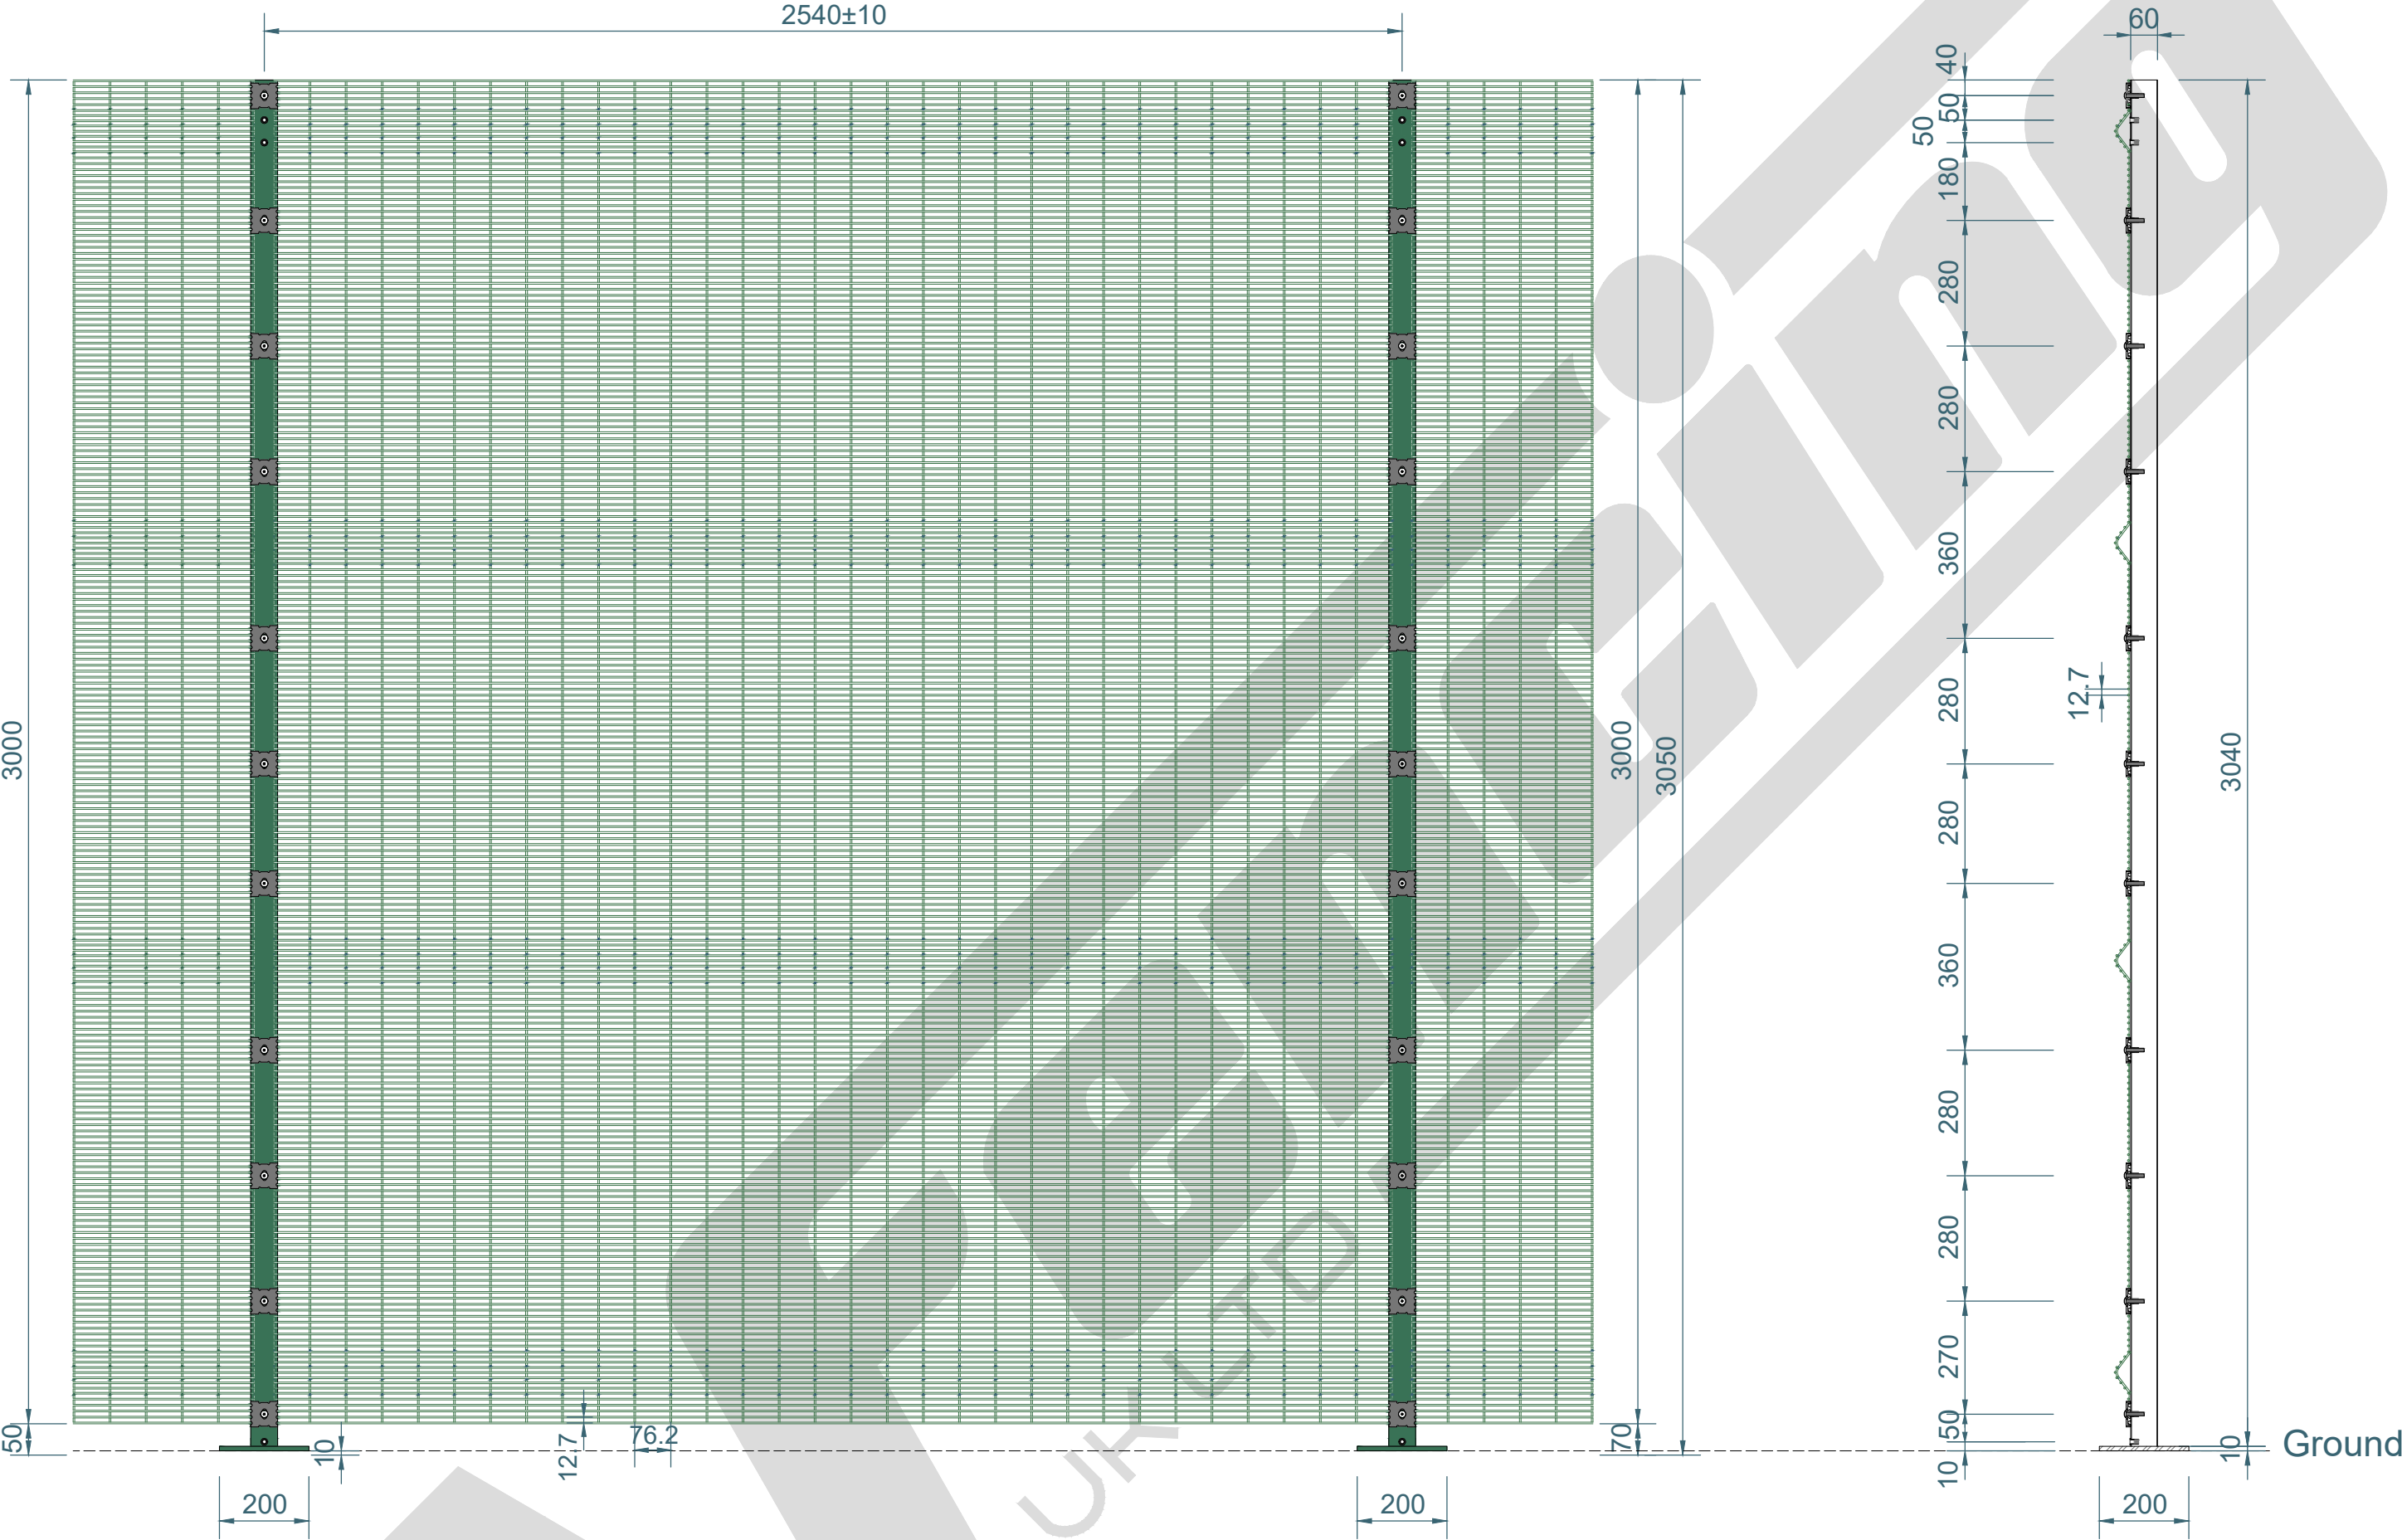

Axonometric Drawing

| ITEM | PARTS NAME                                         | QUANTITY |
|------|----------------------------------------------------|----------|
| A    | MESH - 3.0m HIGH 358 V BEAM PRISON MESH PANEL ONLY | 1        |
| B    | POST – 3.05m HIGH 60x60mm BOLT DOWN POST ONLY      | 1        |
| C    | UNIVERSAL FIXING CLIP                              | 11       |
| D    | M8x40mm MESH SECURITY INSERT BOLT                  | 11       |
| E    | 60x60mm BLACK CAP                                  | 1        |

TITLE: 3.0m HIGH 358 V BEAM PRISON MESH WITH 60x60mm BOLT DOWN BAY




AA Fencing UK Ltd.The Wireworks Evans  
Road,Speke Liverpool L24 9PB  
0151 363 1234 info@aafencing.co.uk



|                               |      |        |              |        |      |
|-------------------------------|------|--------|--------------|--------|------|
| SIZE:                         | RVE: | DRAWN: | DATE:        | SCALE: | 1:14 |
| A2                            | 1.0  | W.CY   | 15/03/2025   |        |      |
| WEIGHT:PANEL 55kg,POST 11.8kg |      |        | SHEET 1 OF 3 |        |      |

NOTE: SHOULD ANY DISCREPANCIES BE FOUND WITH THIS DRAWING,PLEASE INFORM AA FENCING. COPYRIGHT OF THIS DRAWING IS OWNED BY AA FENCING UK LIMITED

# 3.0m HIGH 60x60mm INTERMEDIATE BOLT DOWN POST ONLY(AL 3050mm)

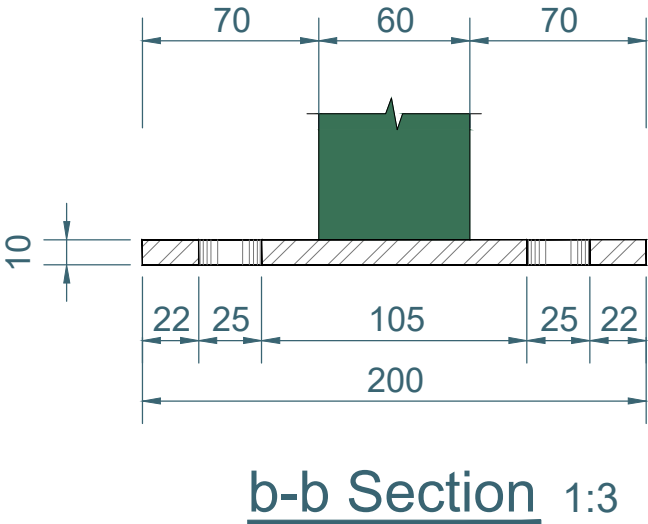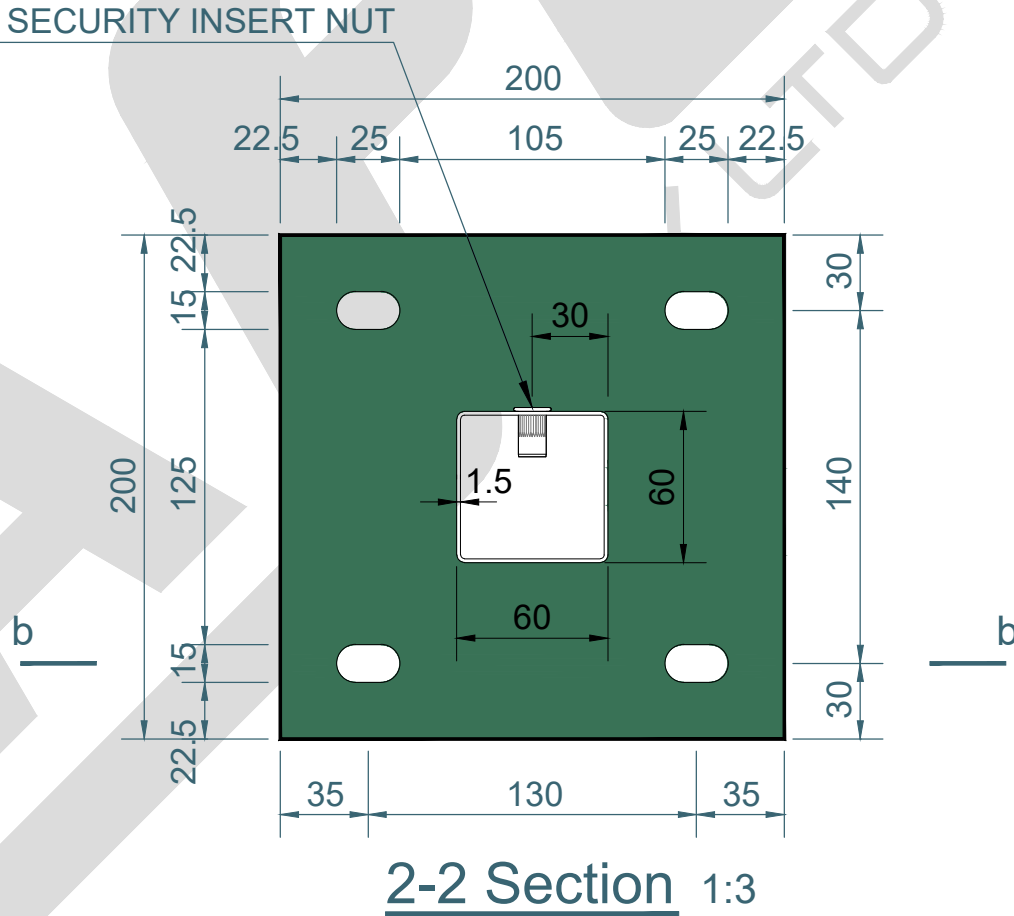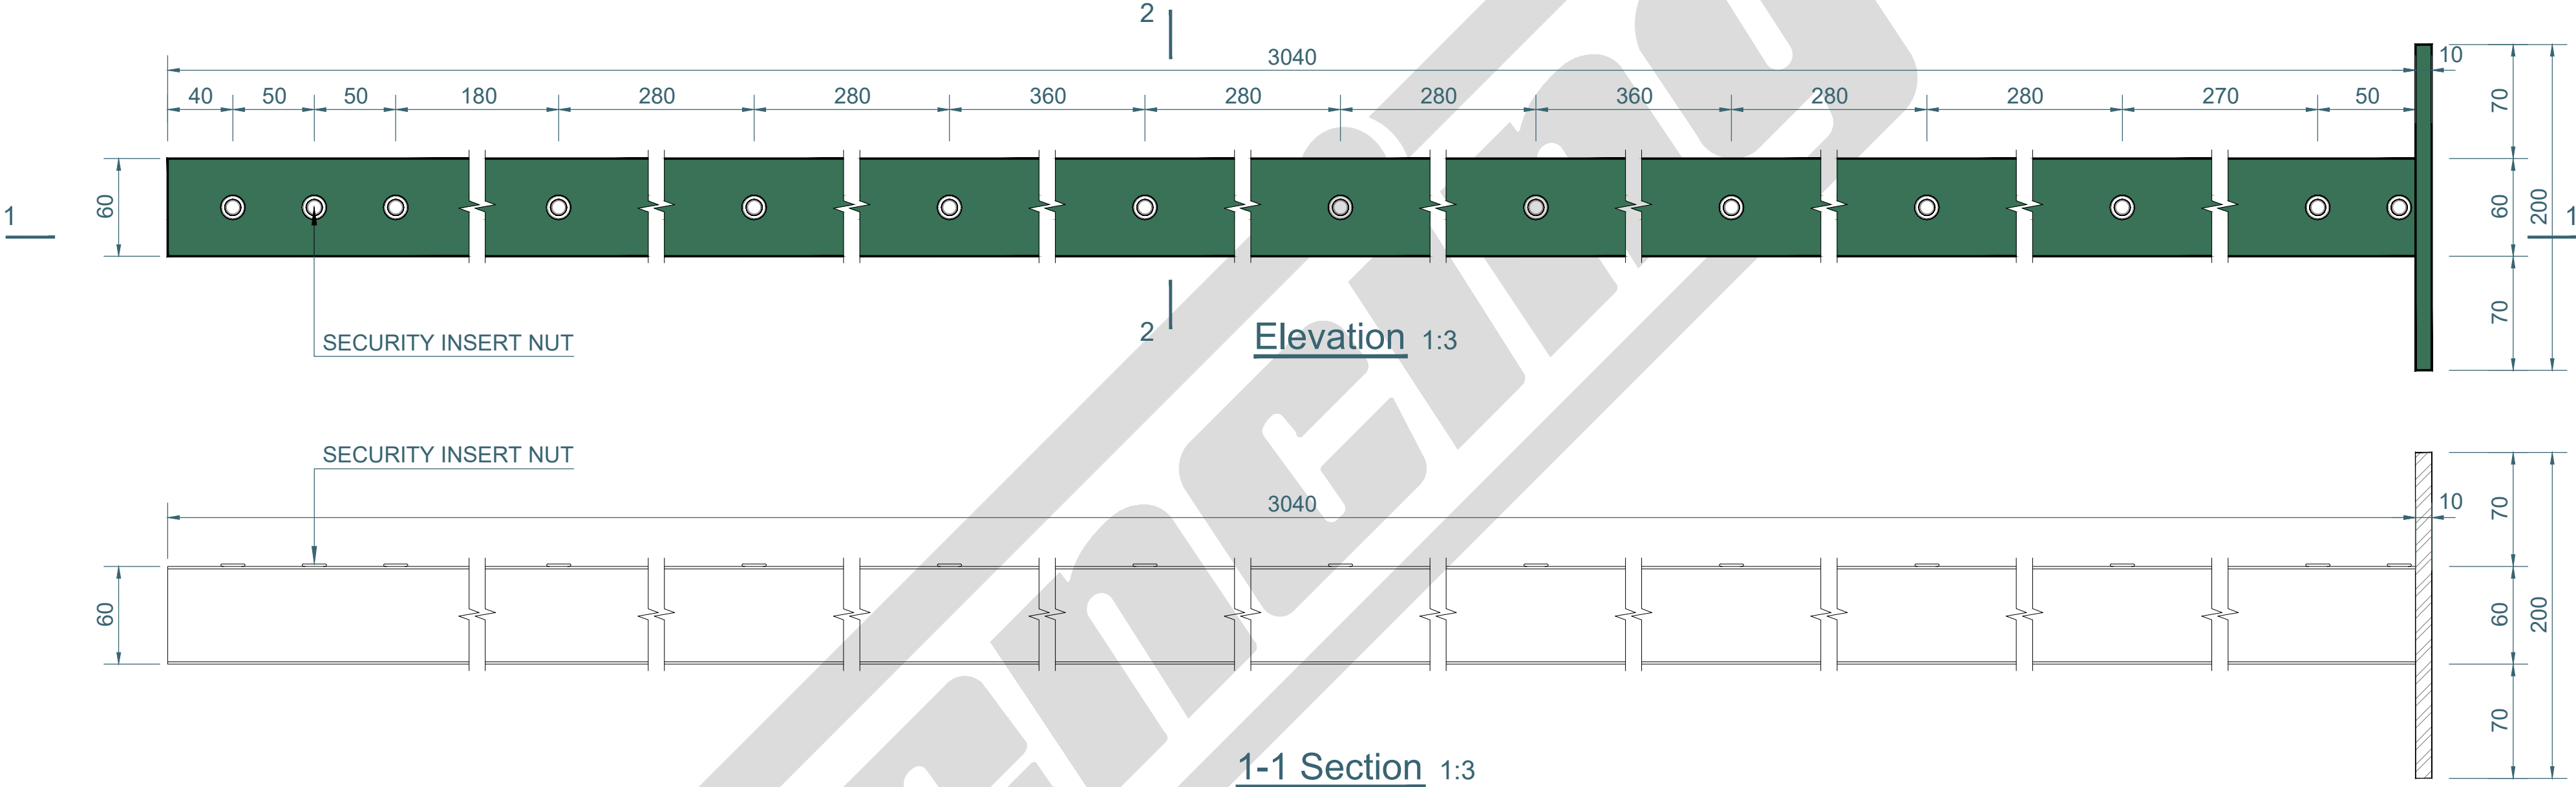


200x200mm BASE PLATE


|                                                                                    |   |                     |      |        |            |        |     |       |   |
|------------------------------------------------------------------------------------|---|---------------------|------|--------|------------|--------|-----|-------|---|
| TITLE: 3.0m HIGH 60x60mm INTERMEDIATE BOLT DOWN POST ONLY(AL 3050mm)               |   | SIZE:               | RVE: | DRAWN: | DATE:      | SCALE: | 1:3 | NOTE: | SHOULD ANY DISCREPANCIES BE FOUND WITH THIS DRAWING,PLEASE INFORM AA FENCING.<br>COPYRIGHT OF THIS DRAWING IS OWNED BY AA FENCING UK LIMITED |
|  | AA Fencing UK Ltd.The Wireworks Evans Road,Speke Liverpool L24 9PB<br>0151 363 1234 info@aafencing.co.uk | A2                  | 1.0  | W.CY   | 15/03/2025 |        |     |       |   |
|                                                                                    |   | WEIGHT: POST 11.8kg |      |        |            |        |     |       |   |




# V BEAM PRISON MESH FITTINGS

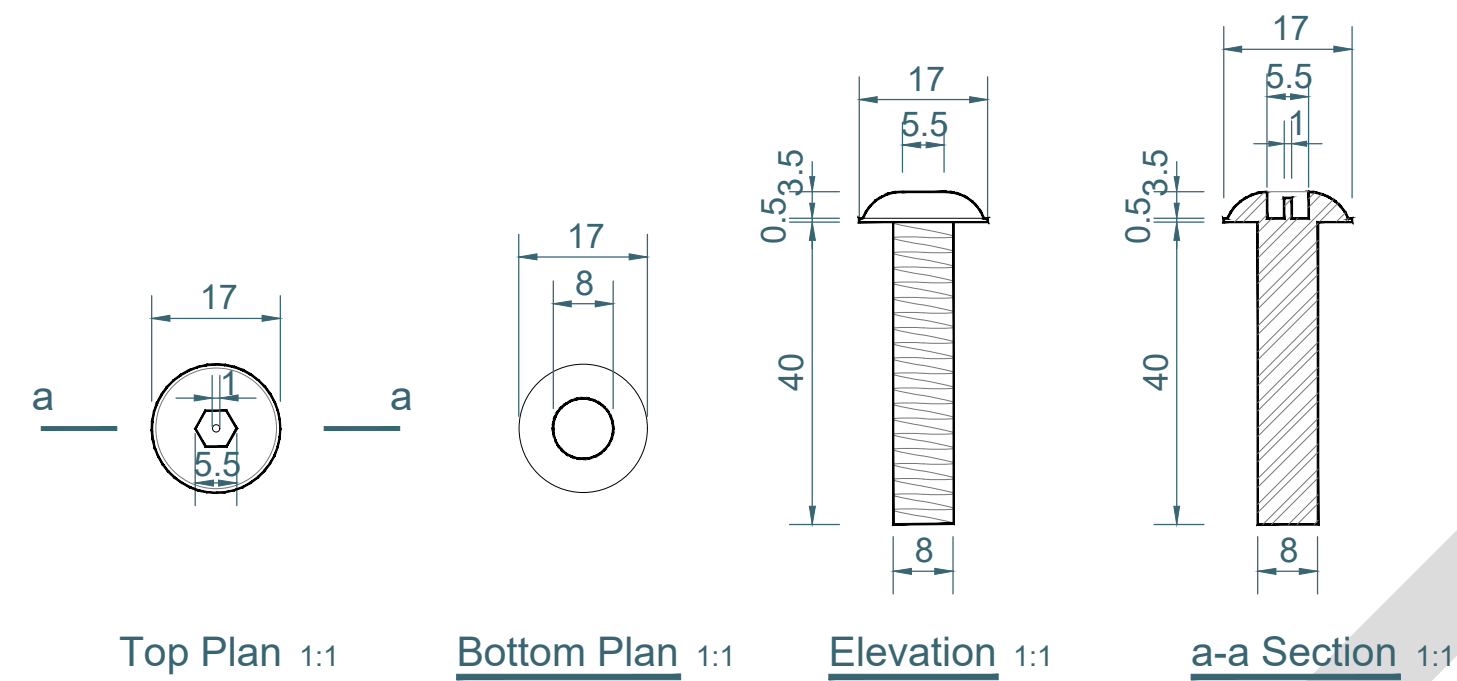


M8x40mm MESH SECURITY INSERT BOLT

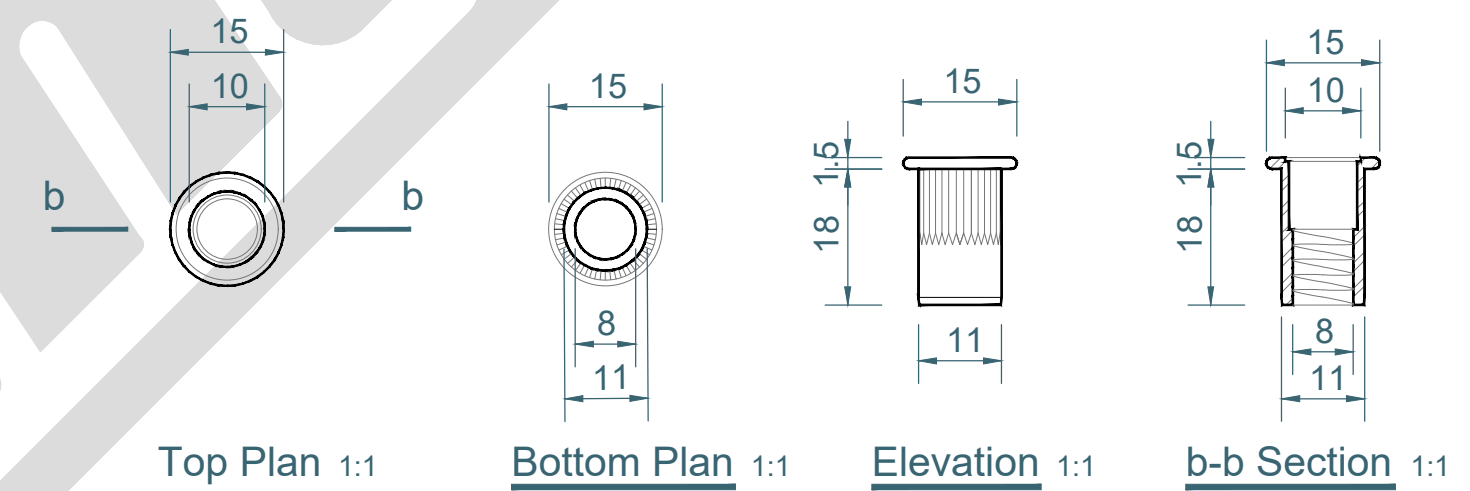

SECURITY INSERT NUT

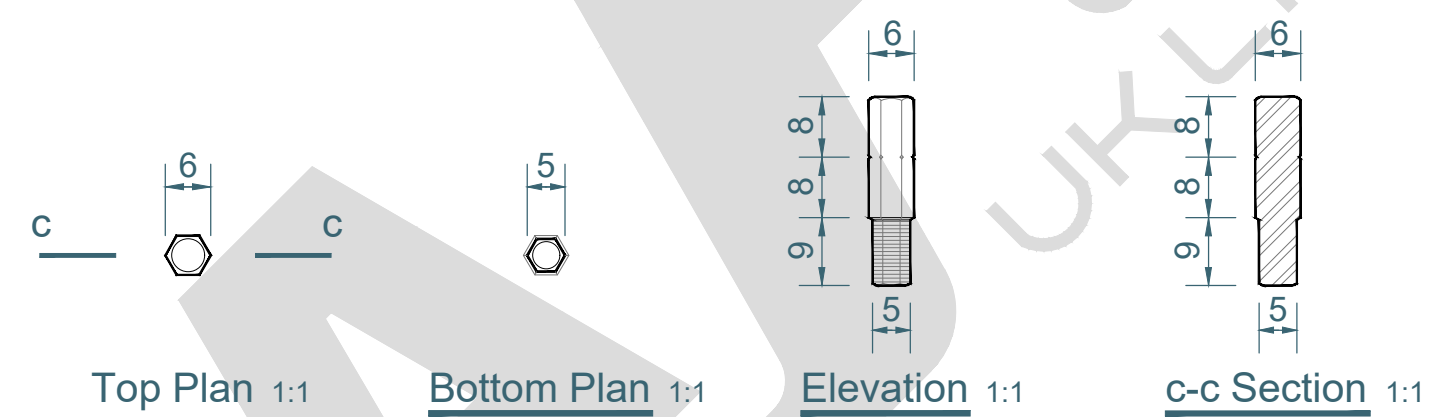

SECURITY KEY

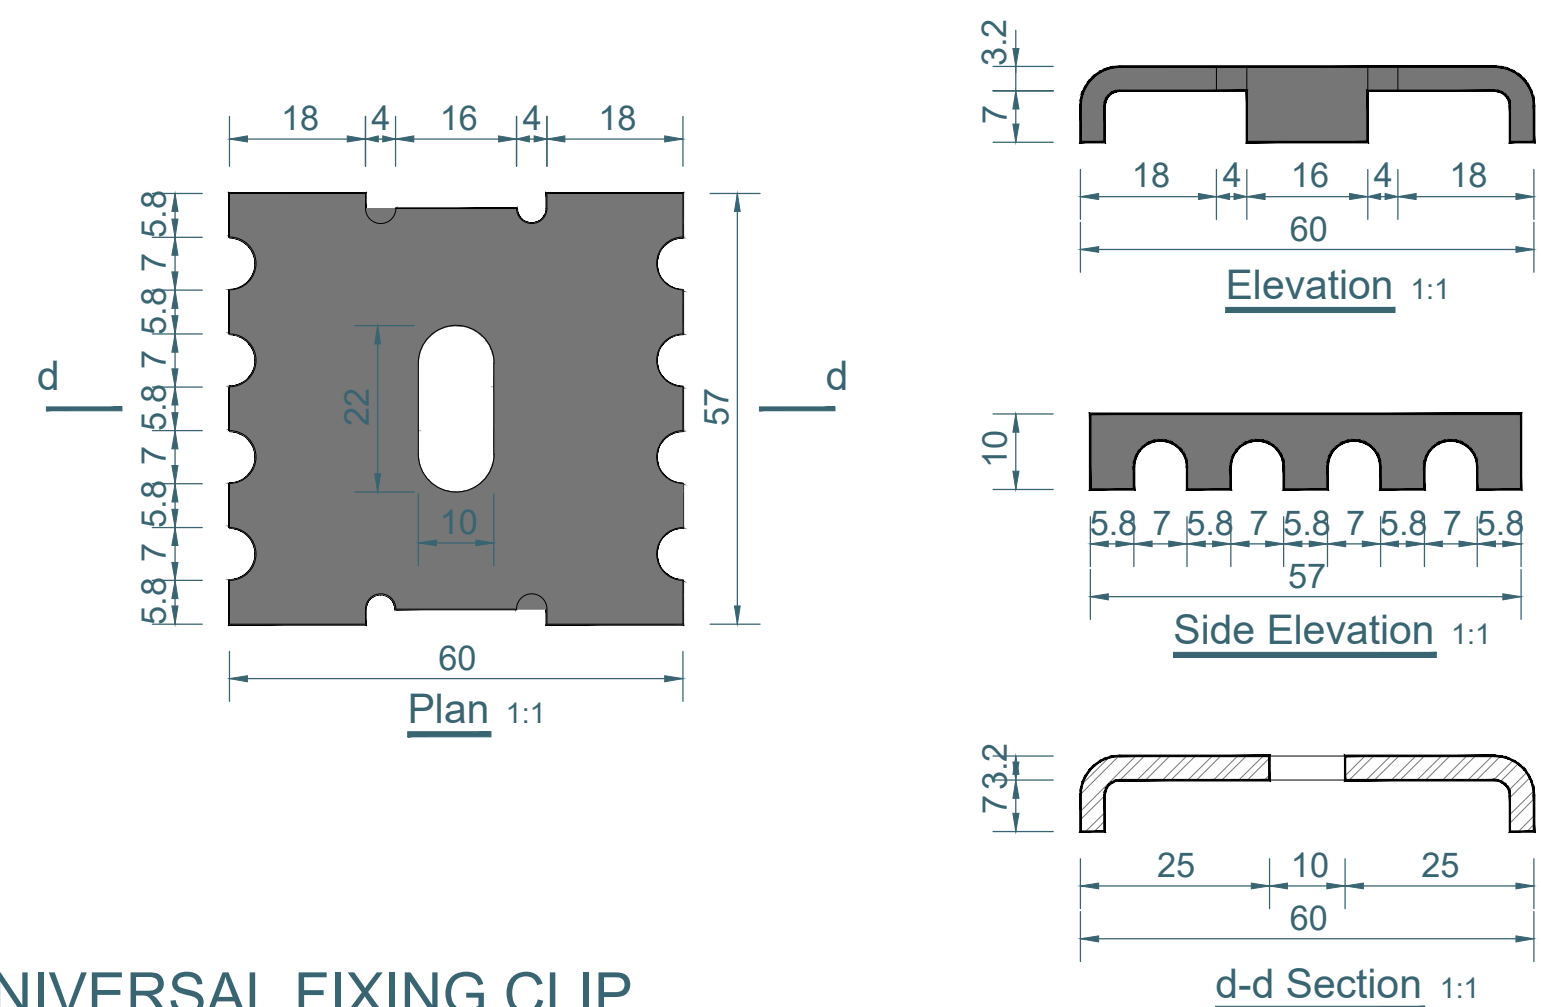

UNIVERSAL FIXING CLIP

TITLE: V BEAM PRISON MESH FITTINGS

AA Fencing UK Ltd. The Wireworks Evans  
Road, Speke Liverpool L24 9PB  
0151 363 1234 info@aafencing.co.uk



SIZE:

A2

RVE:

1.0

DRAWN:

W.CY

DATE:

15/03/2025

SCALE:

1:1

NOTE:

SHOULD ANY DISCREPANCIES BE FOUND  
WITH THIS DRAWING, PLEASE INFORM AA  
FENCING.  
COPYRIGHT OF THIS DRAWING IS OWNED  
BY AA FENCING UK LIMITED

WEIGHT: POST 11.8kg

SHEET 3 OF 3