
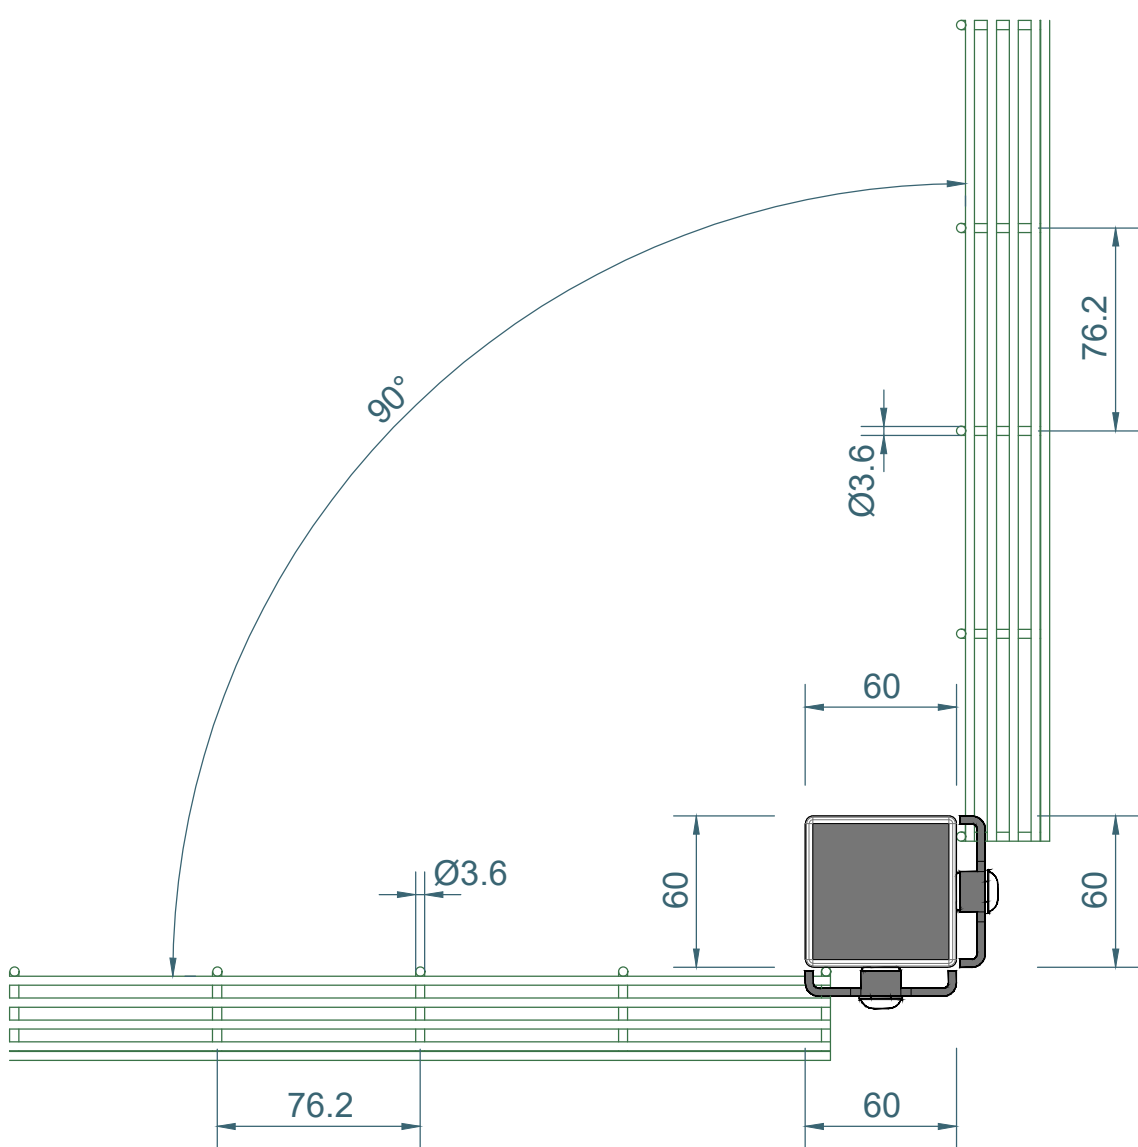


3.0m HIGH 358 V BEAM PRISON MESH WITH 60x60mm CORNER DIG IN BAY

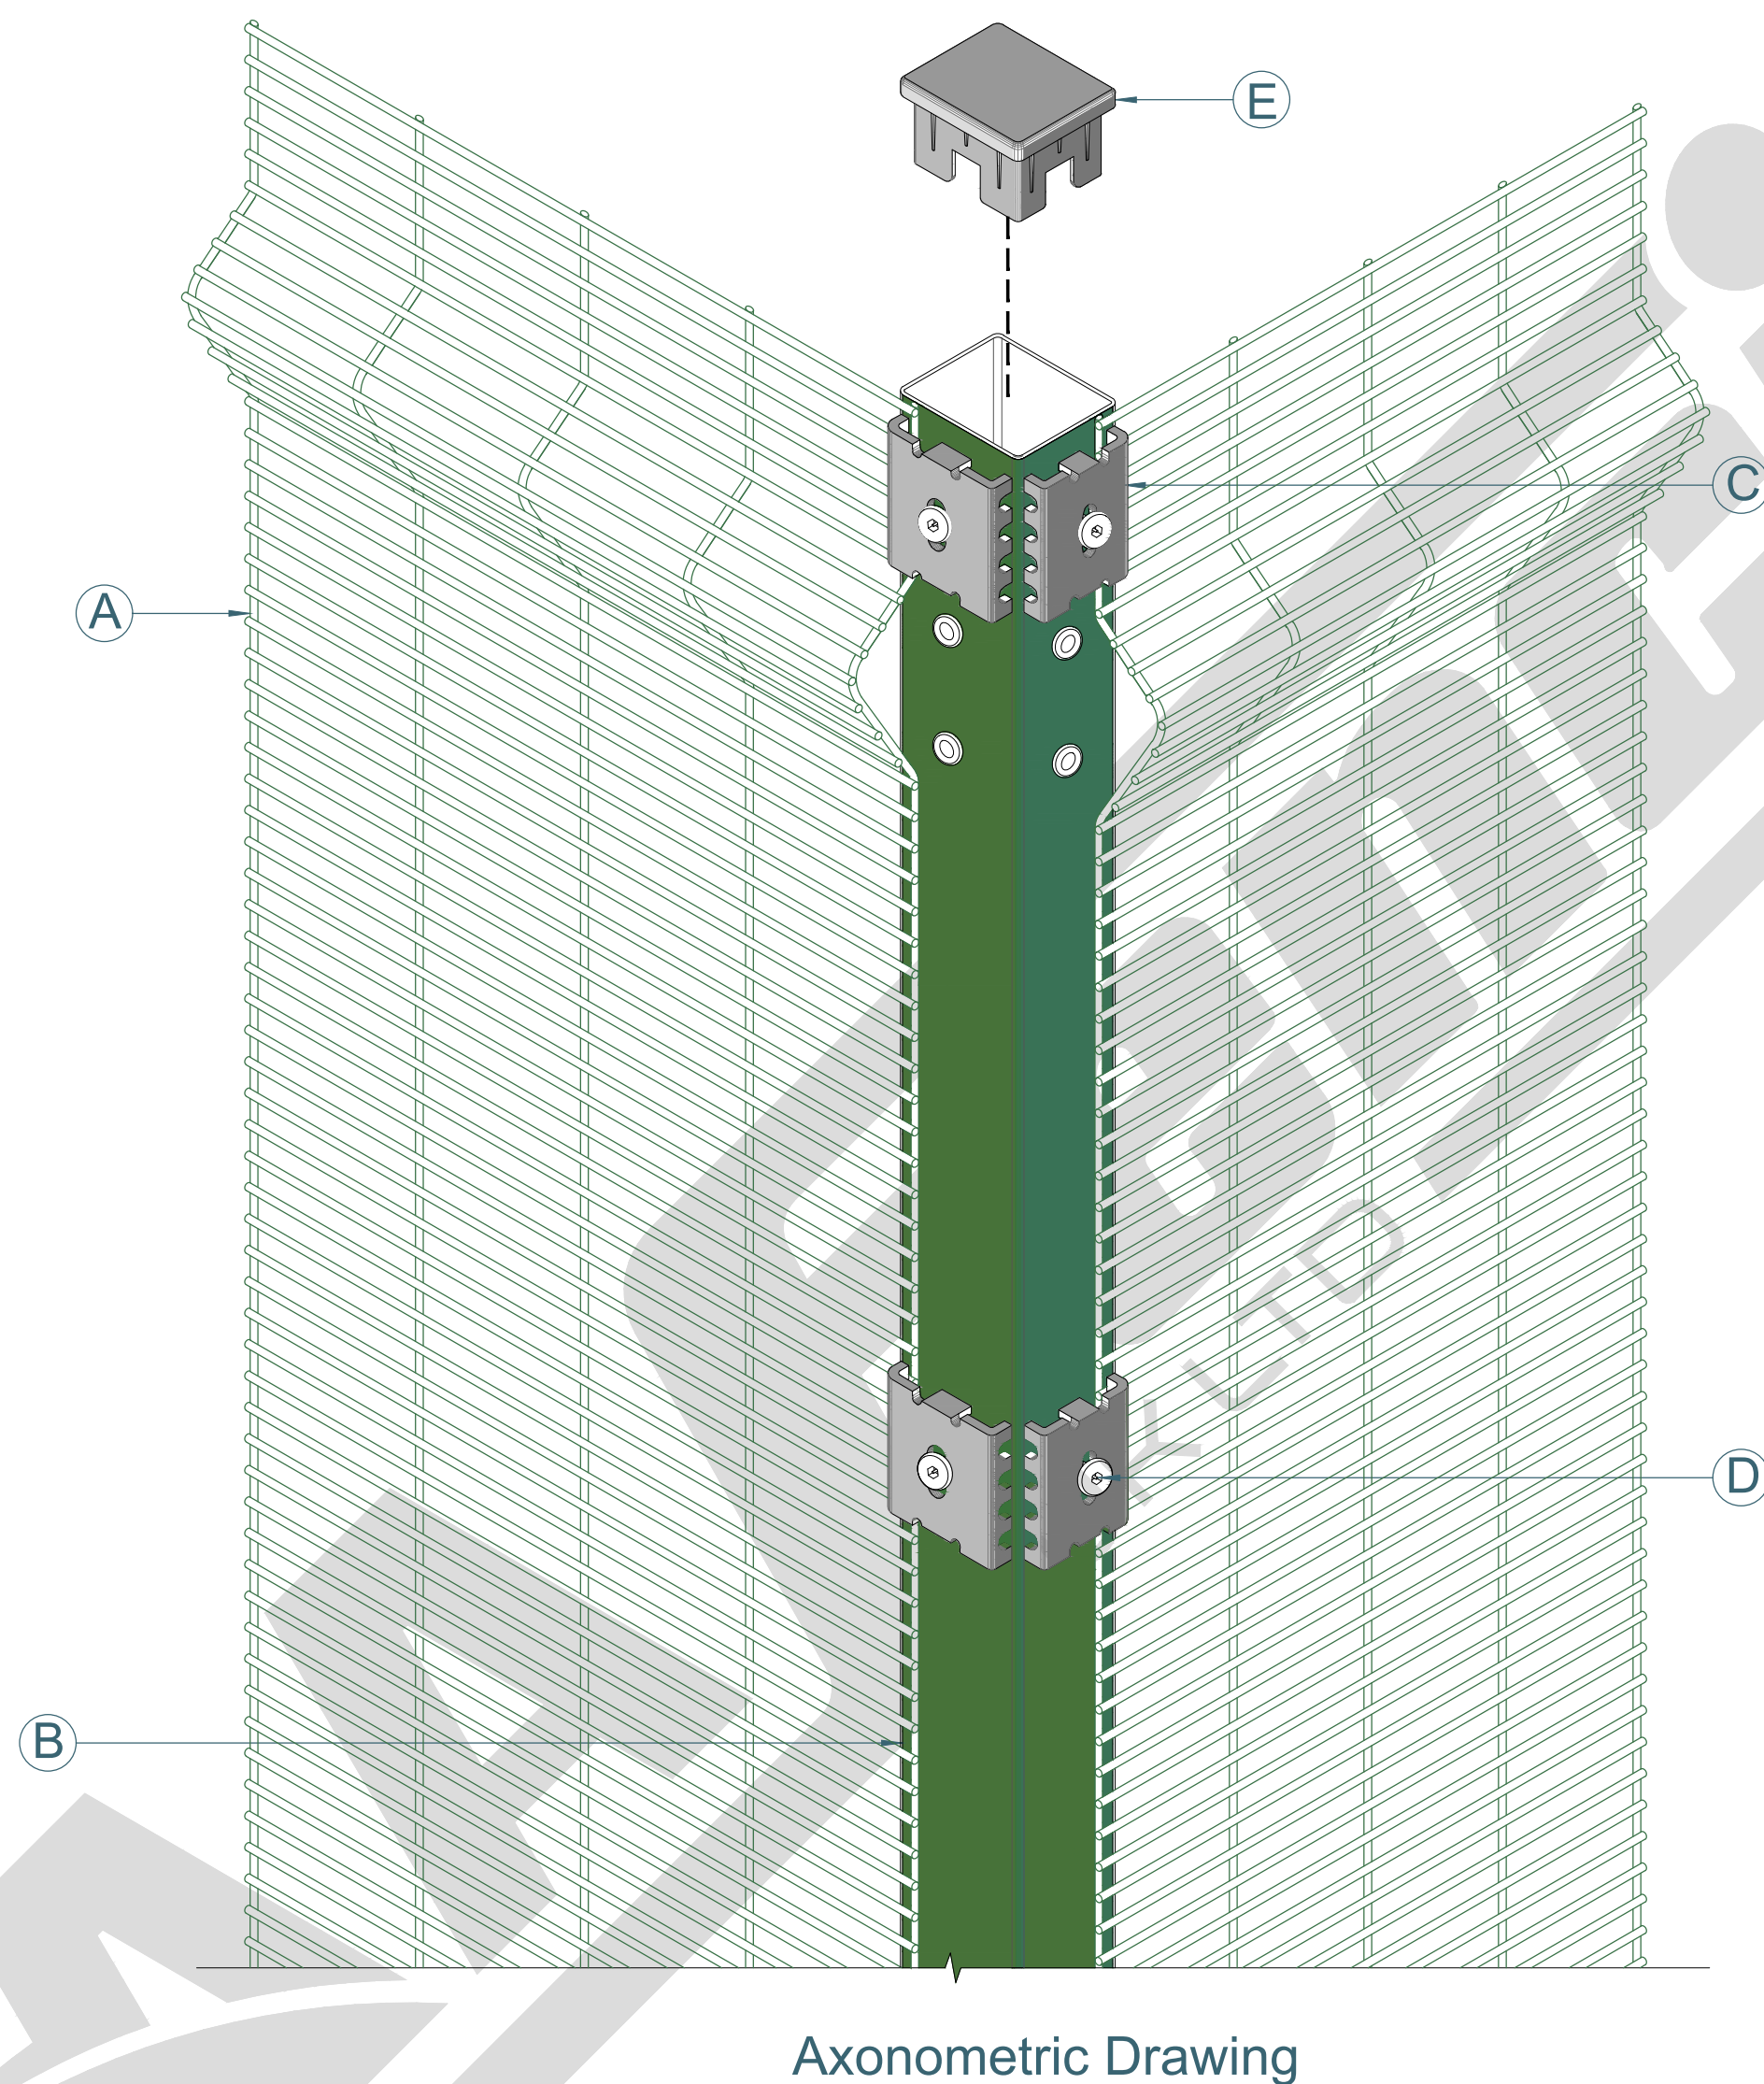

ITEM	PARTS NAME	QUANTITY
A	MESH - 3.0m HIGH 358 V BEAM PRISON MESH PANEL ONLY	1
B	POST – 3.65m HIGH 60x60mm CORNER DIG IN POST ONLY	1
C	UNIVERSAL FIXING CLIP	22
D	M8x40mm MESH SECURITY INSERT BOLT	22
E	60x60mm BLACK CAP	1

TITLE: 3.0m HIGH 358 V BEAM PRISON MESH WITH 60x60mm CORNER DIG IN BAY

AA Fencing UK Ltd.The Wireworks Evans
Road,Speke Liverpool L24 9PB
0151 363 1234 info@aafencing.co.uk

SIZE:

A2

RVE:

1.0

DRAWN:

W.CY

DATE:

15/03/2025

SCALE:

1:3





WEIGHT:PANEL 55kg,POST 10.5kg

SHEET 1 OF 3

NOTE:

SHOULD ANY DISCREPANCIES BE FOUND WITH THIS DRAWING,PLEASE INFORM AA FENCING.
COPYRIGHT OF THIS DRAWING IS OWNED BY AA FENCING UK LIMITED

3.0m HIGH 60x60mm CORNER DIG IN POST ONLY (AL 3650mm)

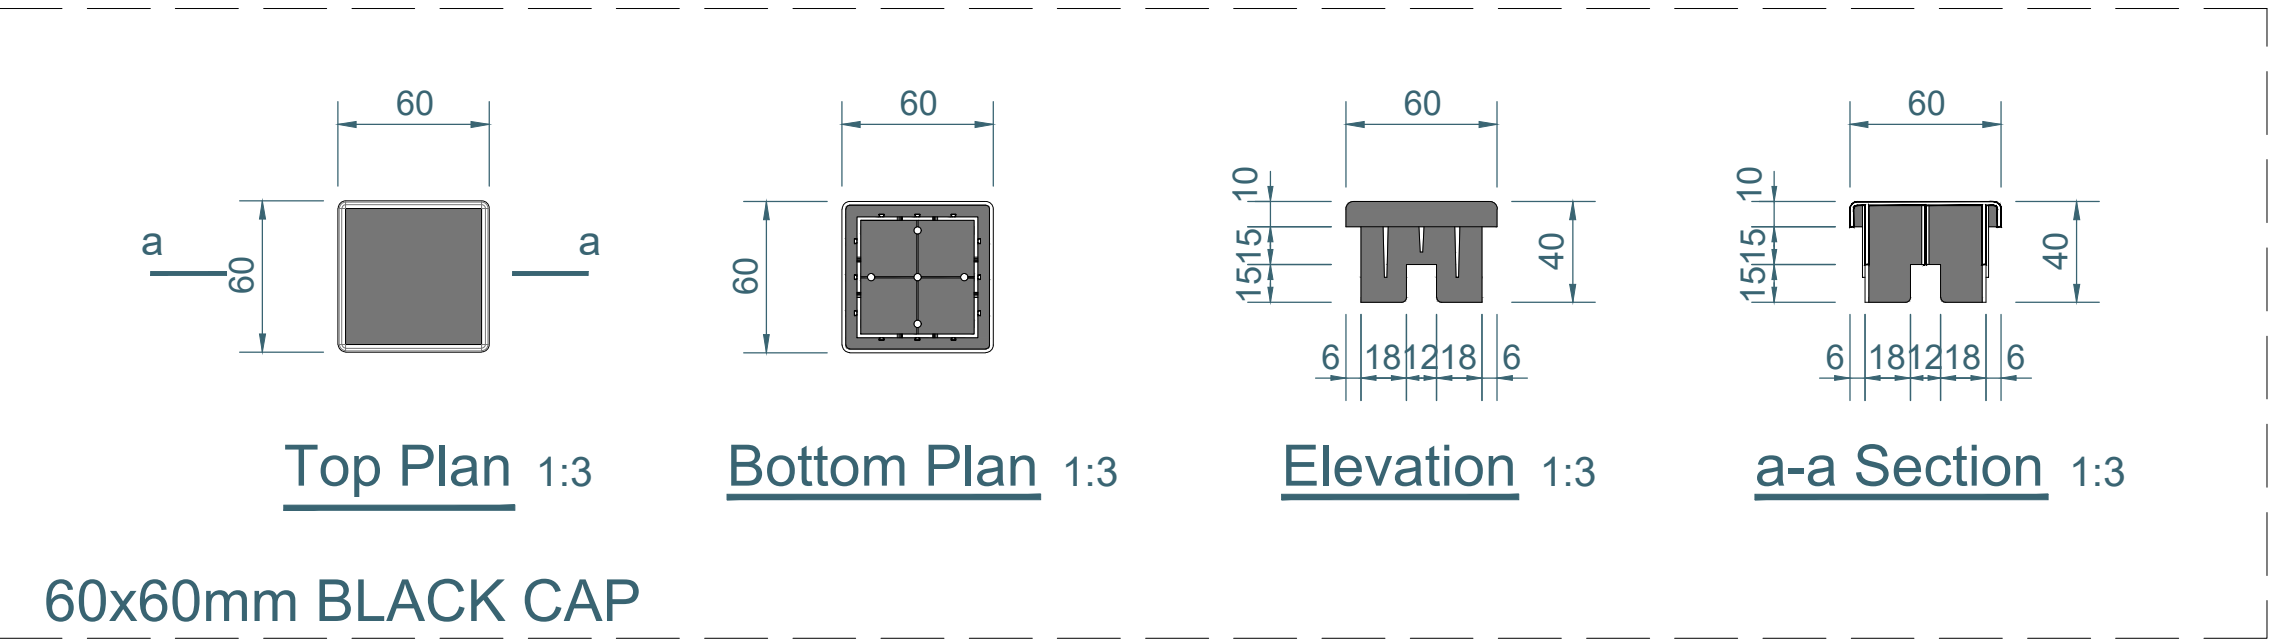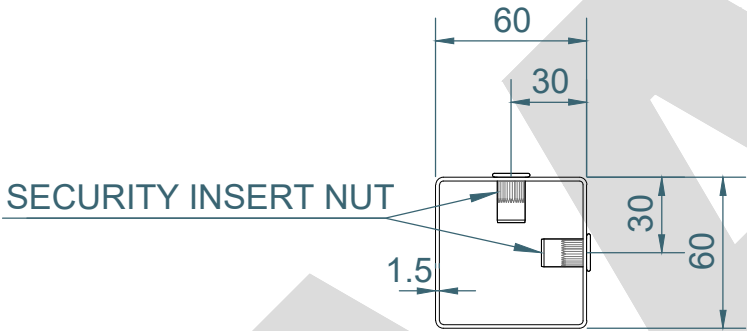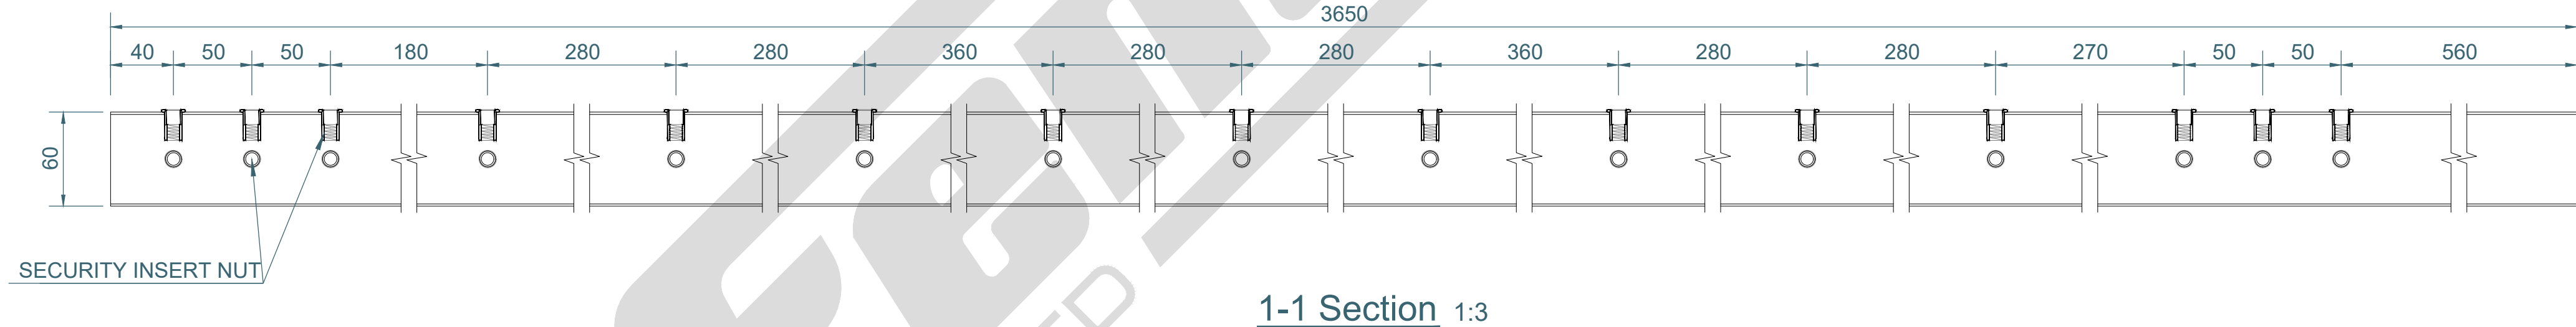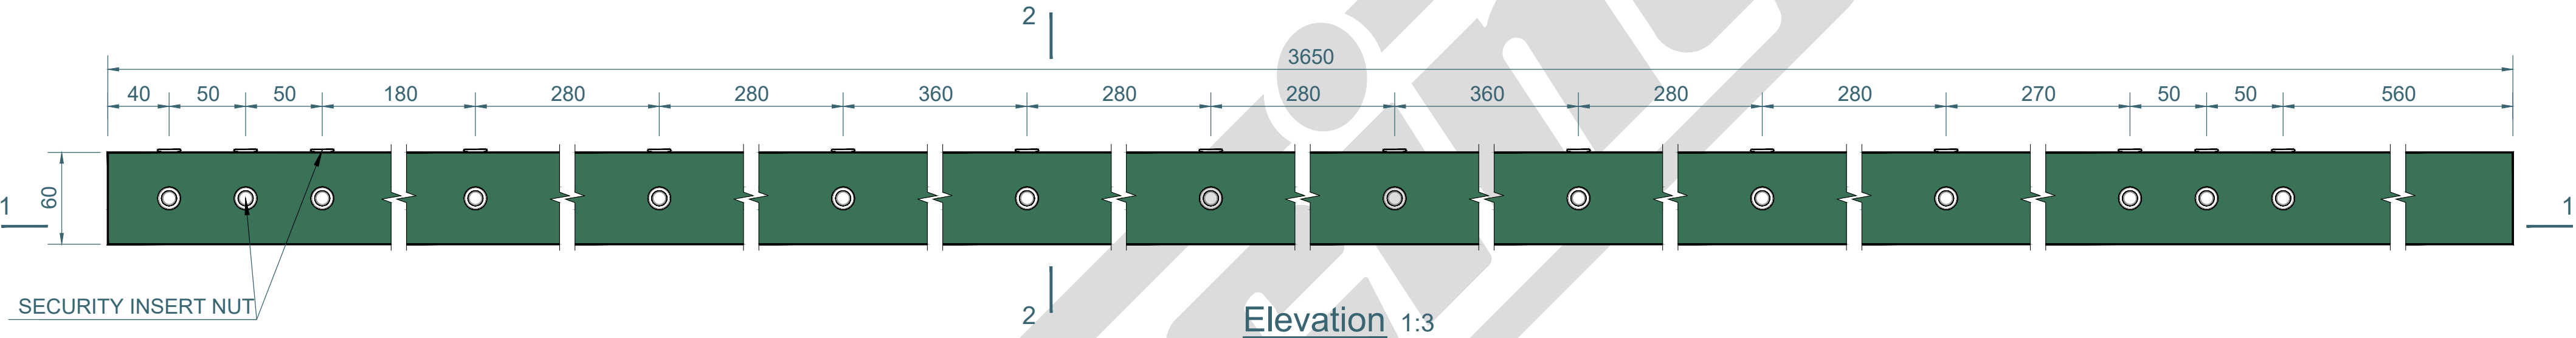

TITLE: 3.0m HIGH 60x60mm CORNER DIG IN POST ONLY (AL 3650mm)

AA Fencing UK Ltd. The Wireworks Evans
Road, Speke Liverpool L24 9PB
0151 363 1234 info@aafencing.co.uk

SIZE:

A2

RVE:

1.0

DRAWN:

W.CY

DATE:

15/03/2025

SCALE:

1:3

NOTE:


SHOULD ANY DISCREPANCIES BE FOUND
WITH THIS DRAWING, PLEASE INFORM AA
FENCING.

COPYRIGHT OF THIS DRAWING IS OWNED
BY AA FENCING UK LIMITED


WEIGHT: POST 10.5kg

SHEET 2 OF 3


V BEAM PRISON MESH FITTINGS

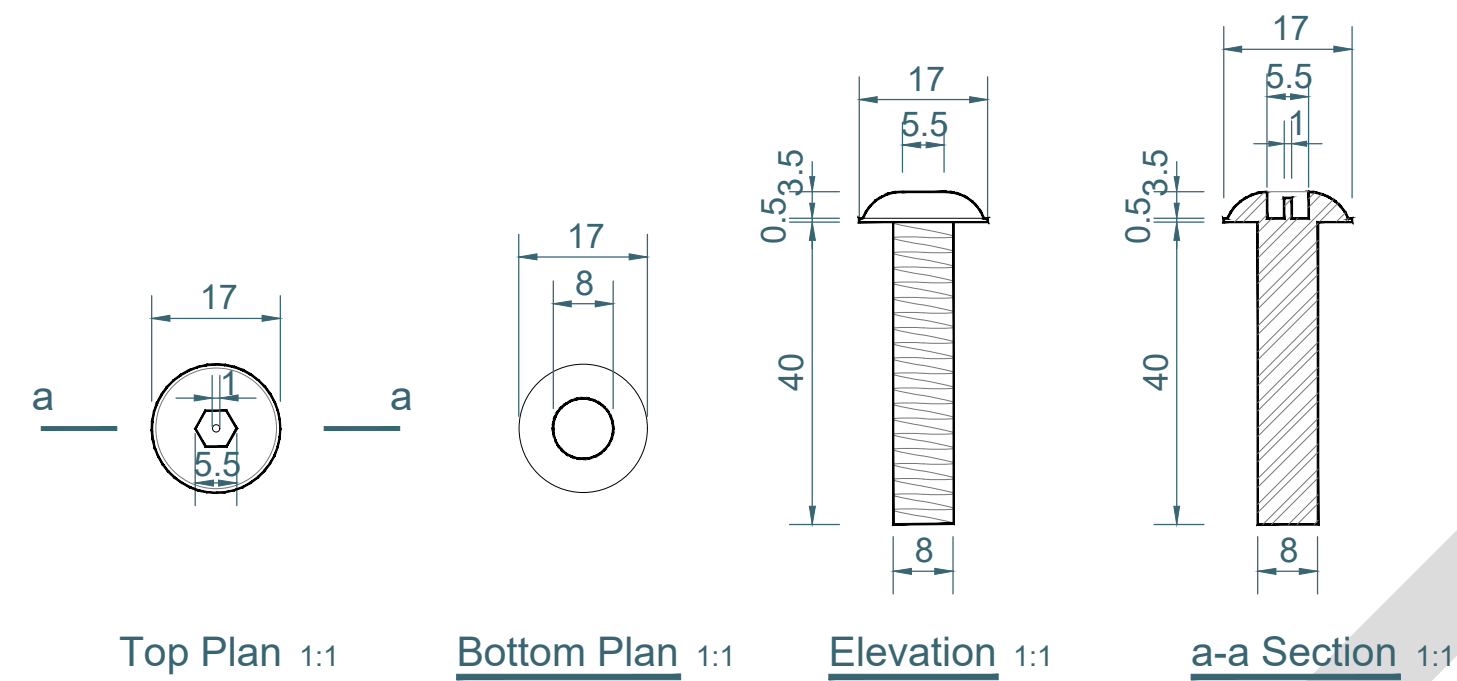


M8x40mm MESH SECURITY INSERT BOLT

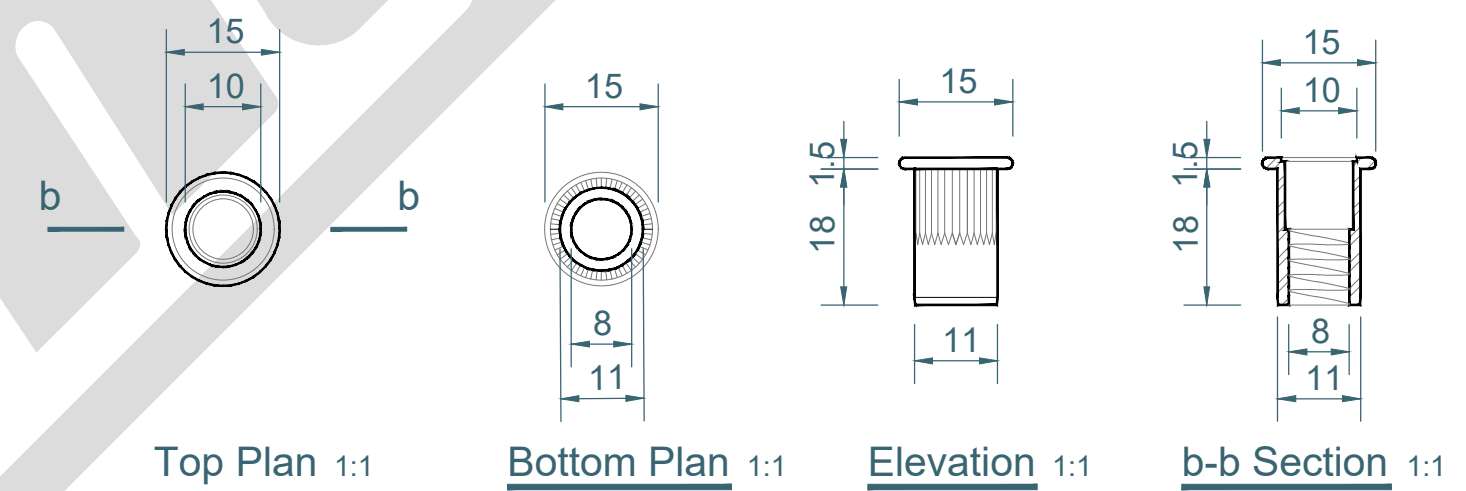

SECURITY INSERT NUT

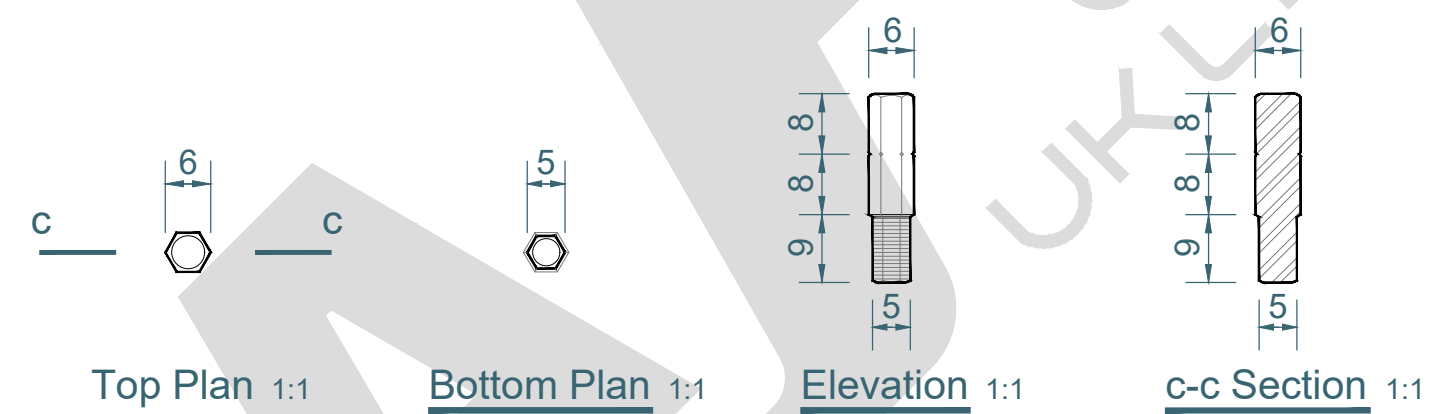

SECURITY KEY

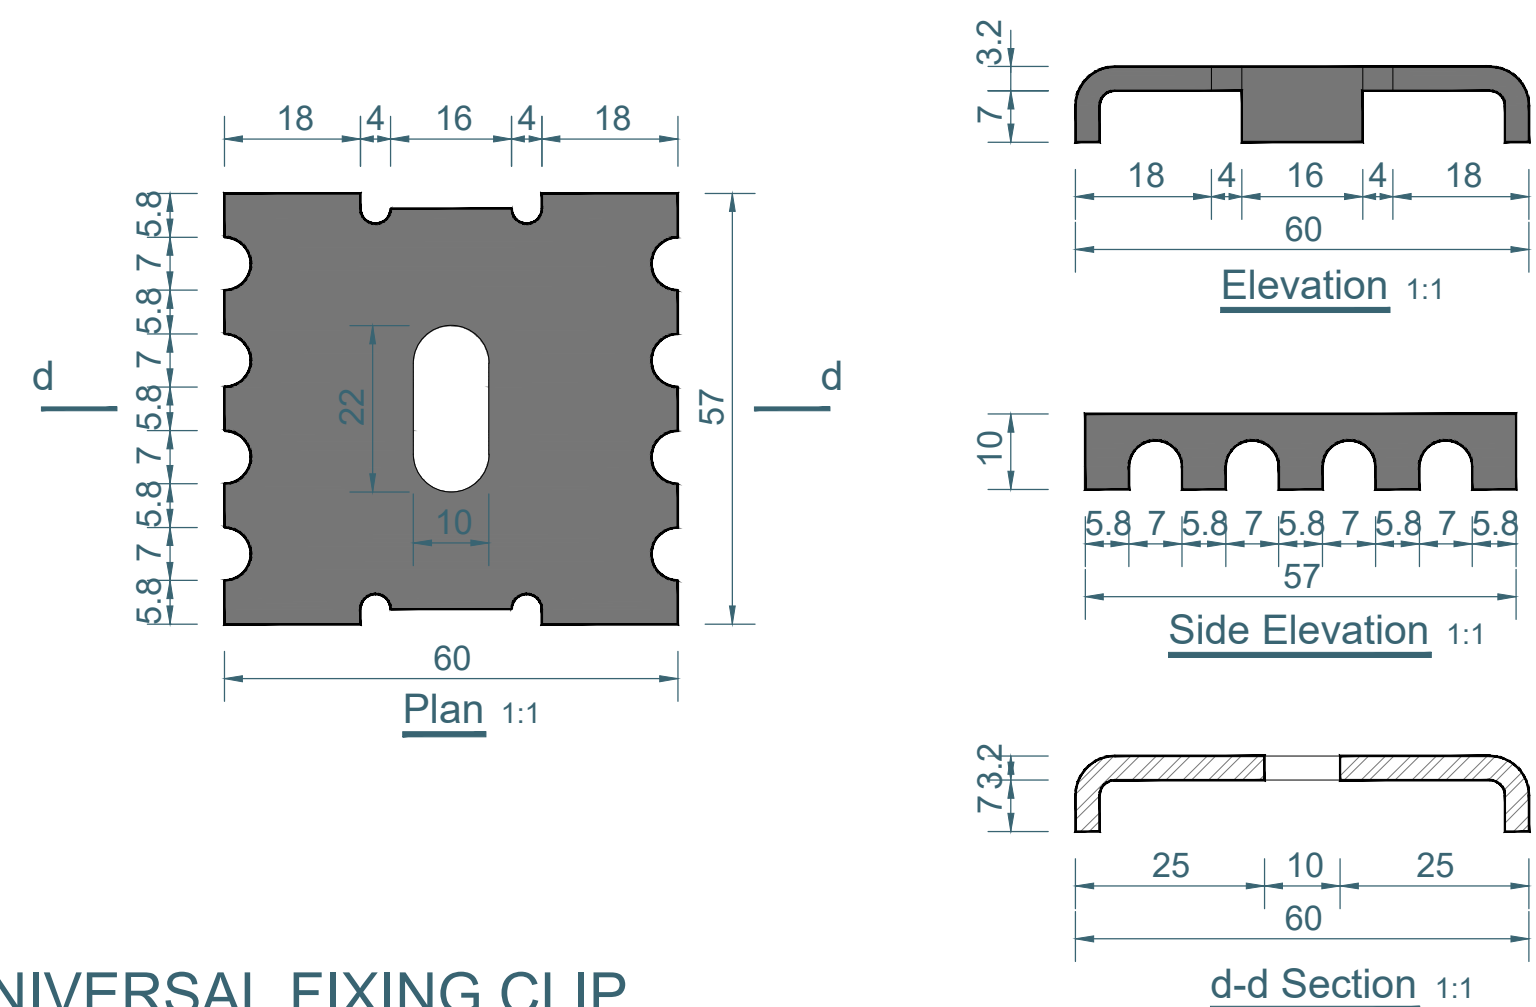

UNIVERSAL FIXING CLIP

TITLE: V BEAM PRISON MESH FITTINGS

AA Fencing UK Ltd.The Wireworks Evans
Road,Speke Liverpool L24 9PB
0151 363 1234 info@aafencing.co.uk



SIZE:

A2

RVE:

1.0

DRAWN:

W.CY

DATE:

15/03/2025

SCALE:

1:1

NOTE:

SHOULD ANY DISCREPANCIES BE FOUND
WITH THIS DRAWING,PLEASE INFORM AA
FENCING.
COPYRIGHT OF THIS DRAWING IS OWNED
BY AA FENCING UK LIMITED

WEIGHT: POST 10.5kg

SHEET 3 OF 3