



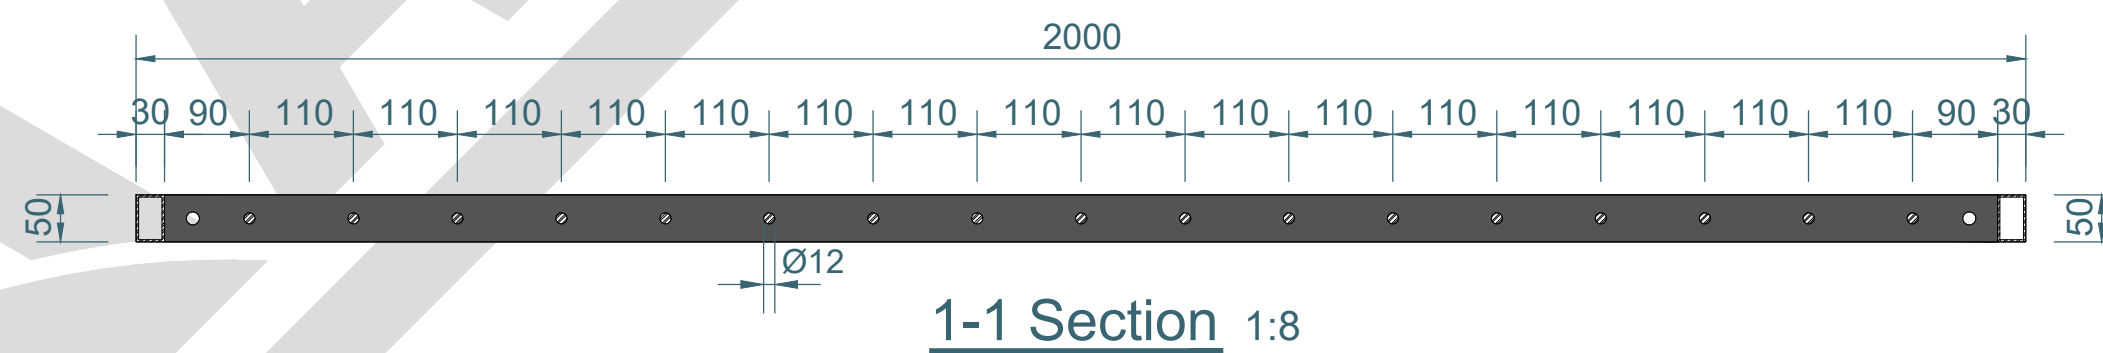
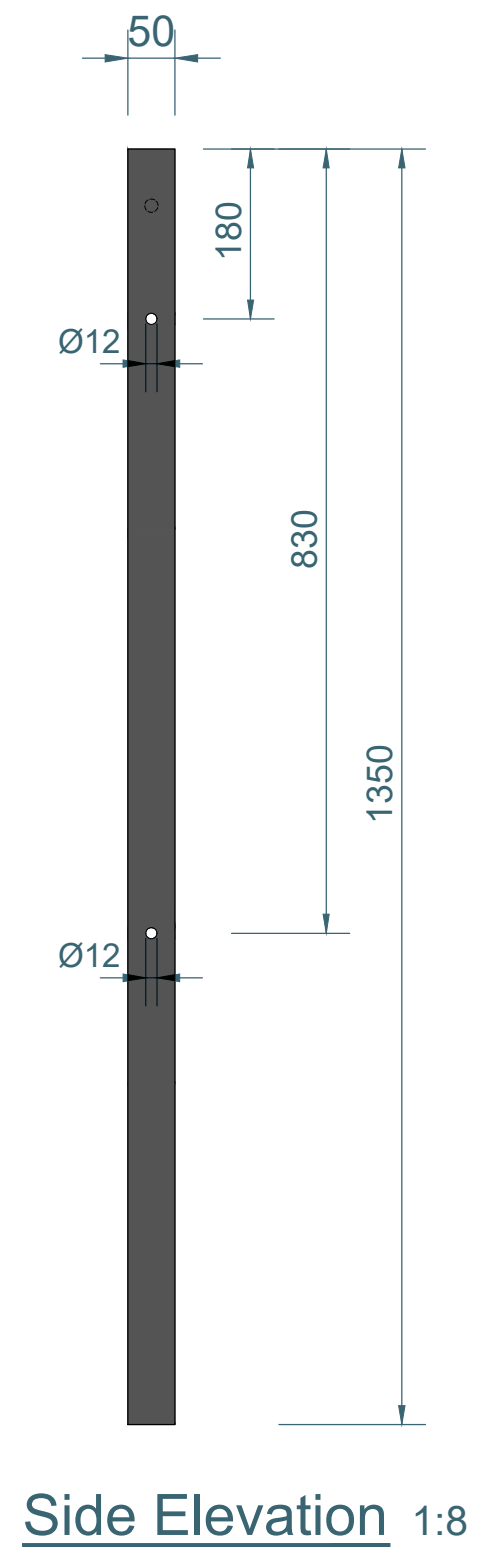
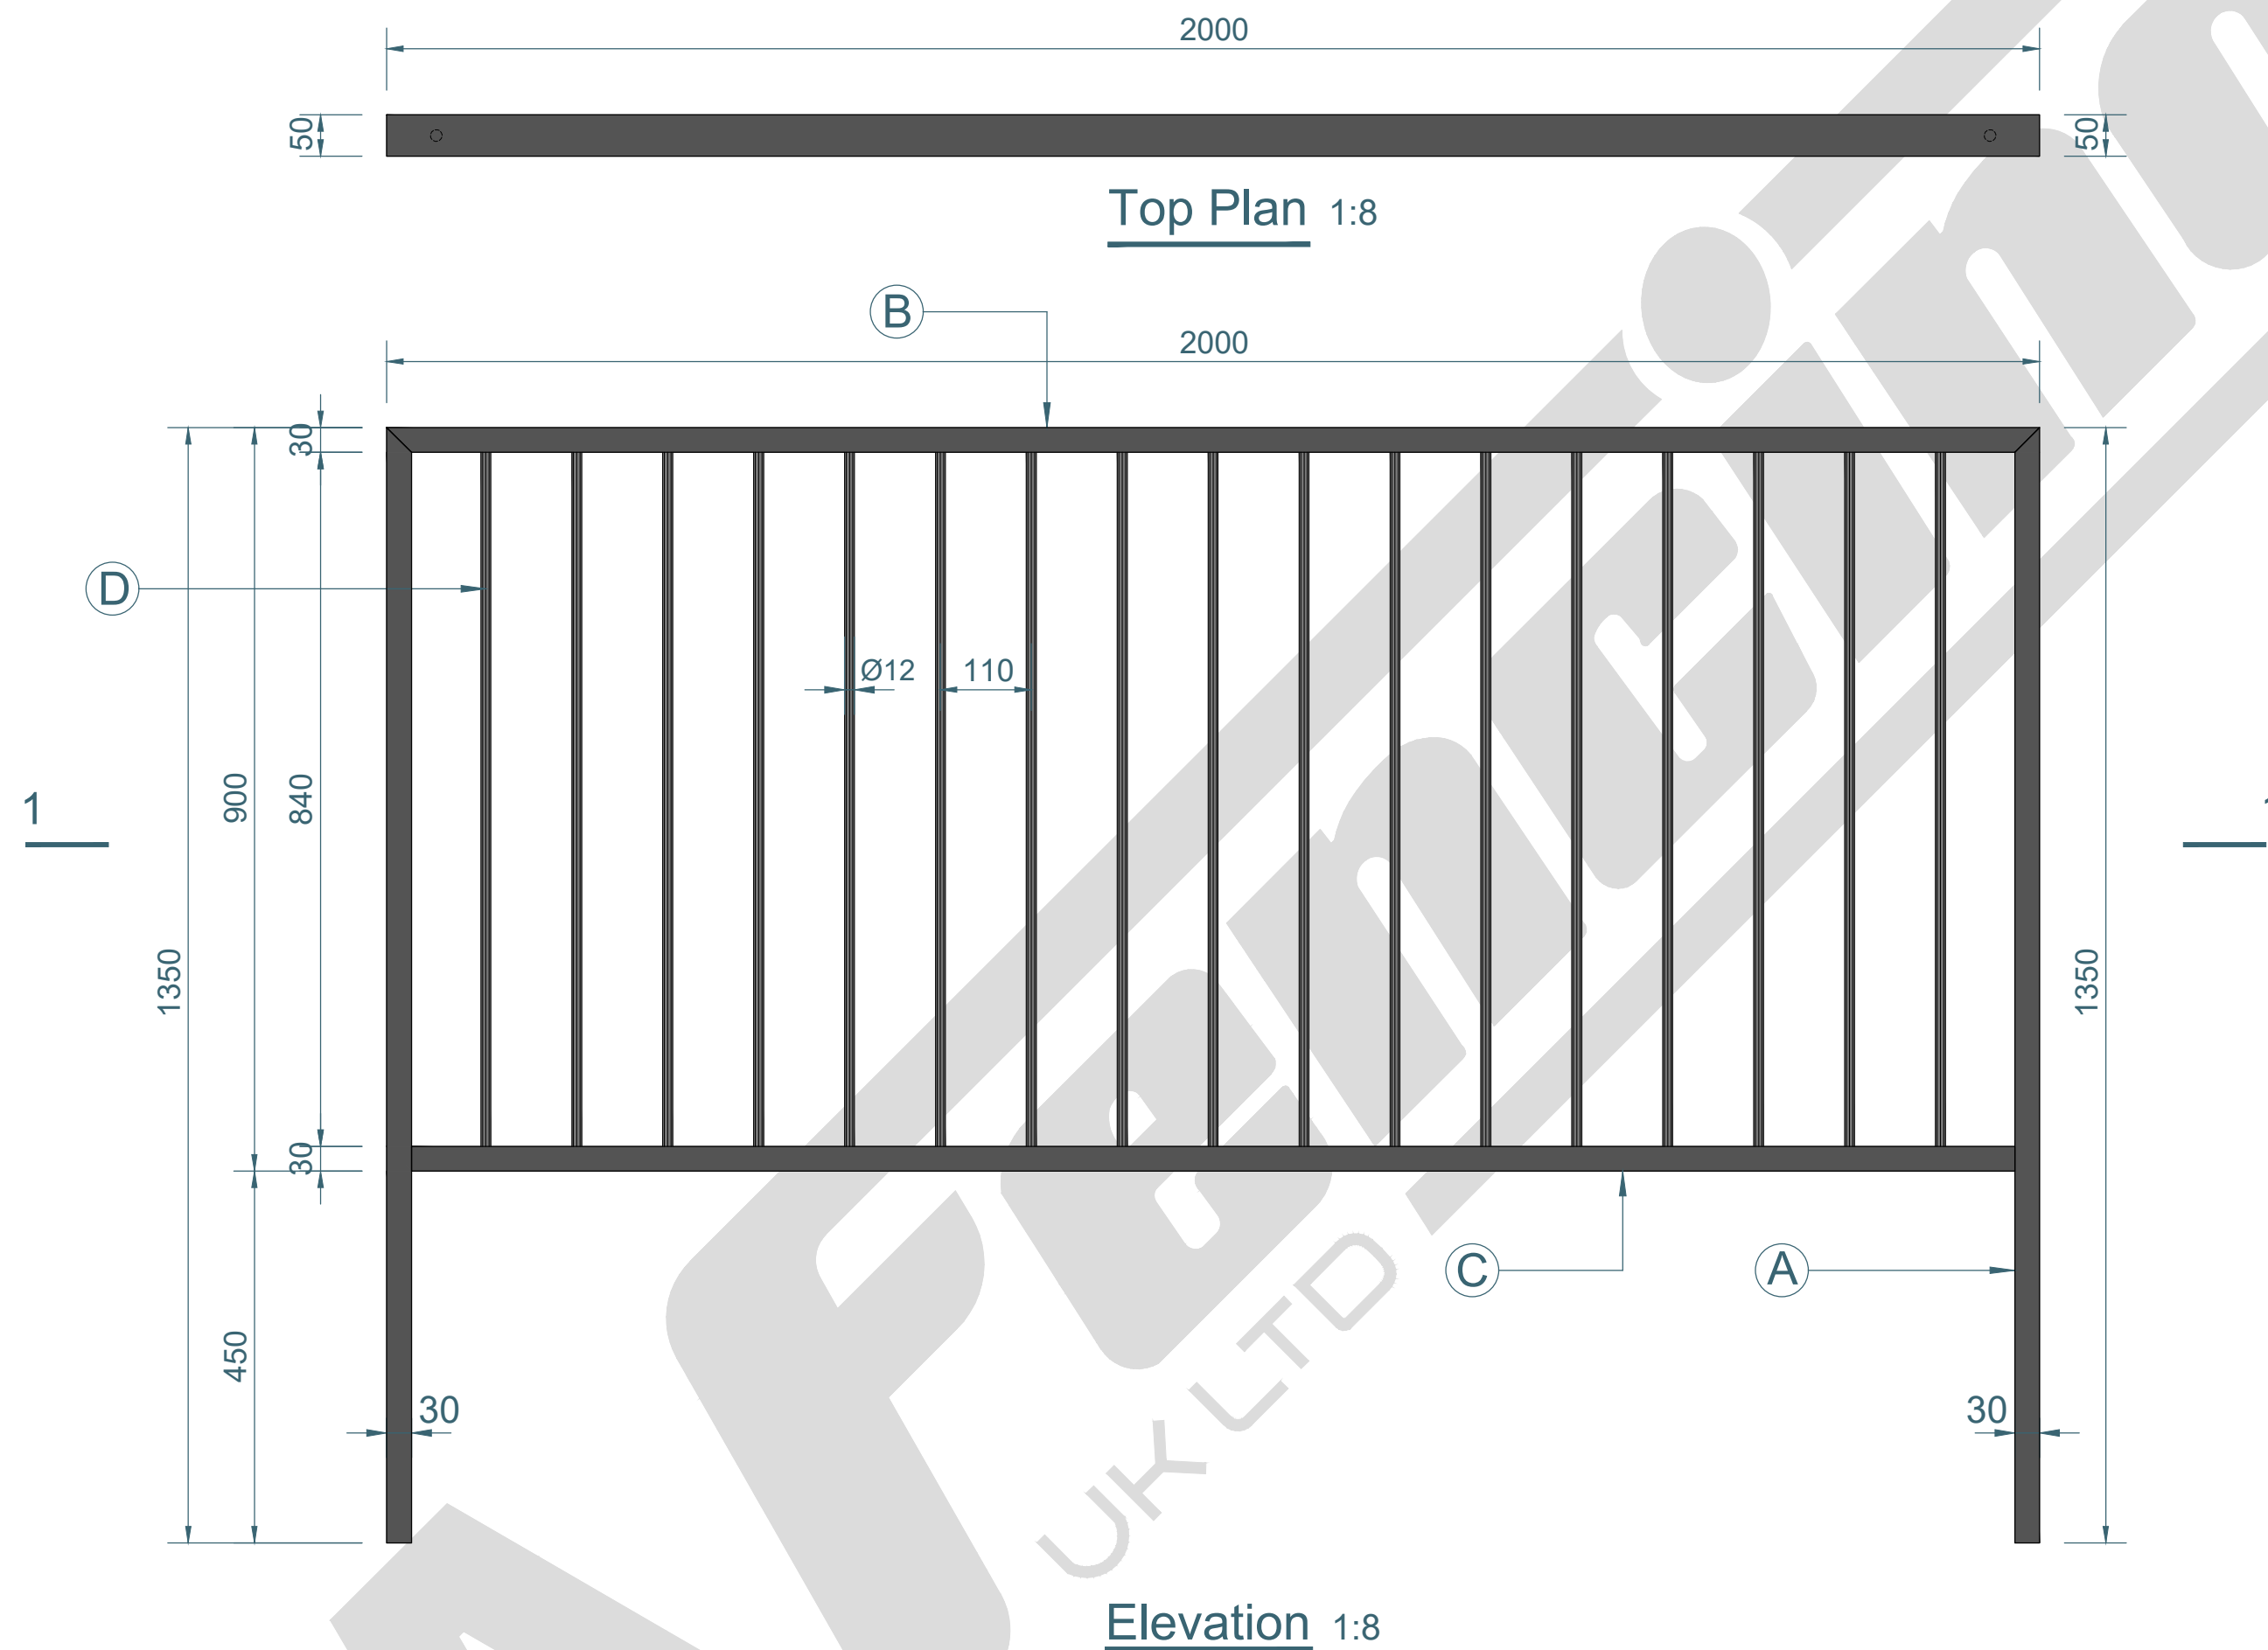
# PEDESTRIAN GUARD RAIL - PG1

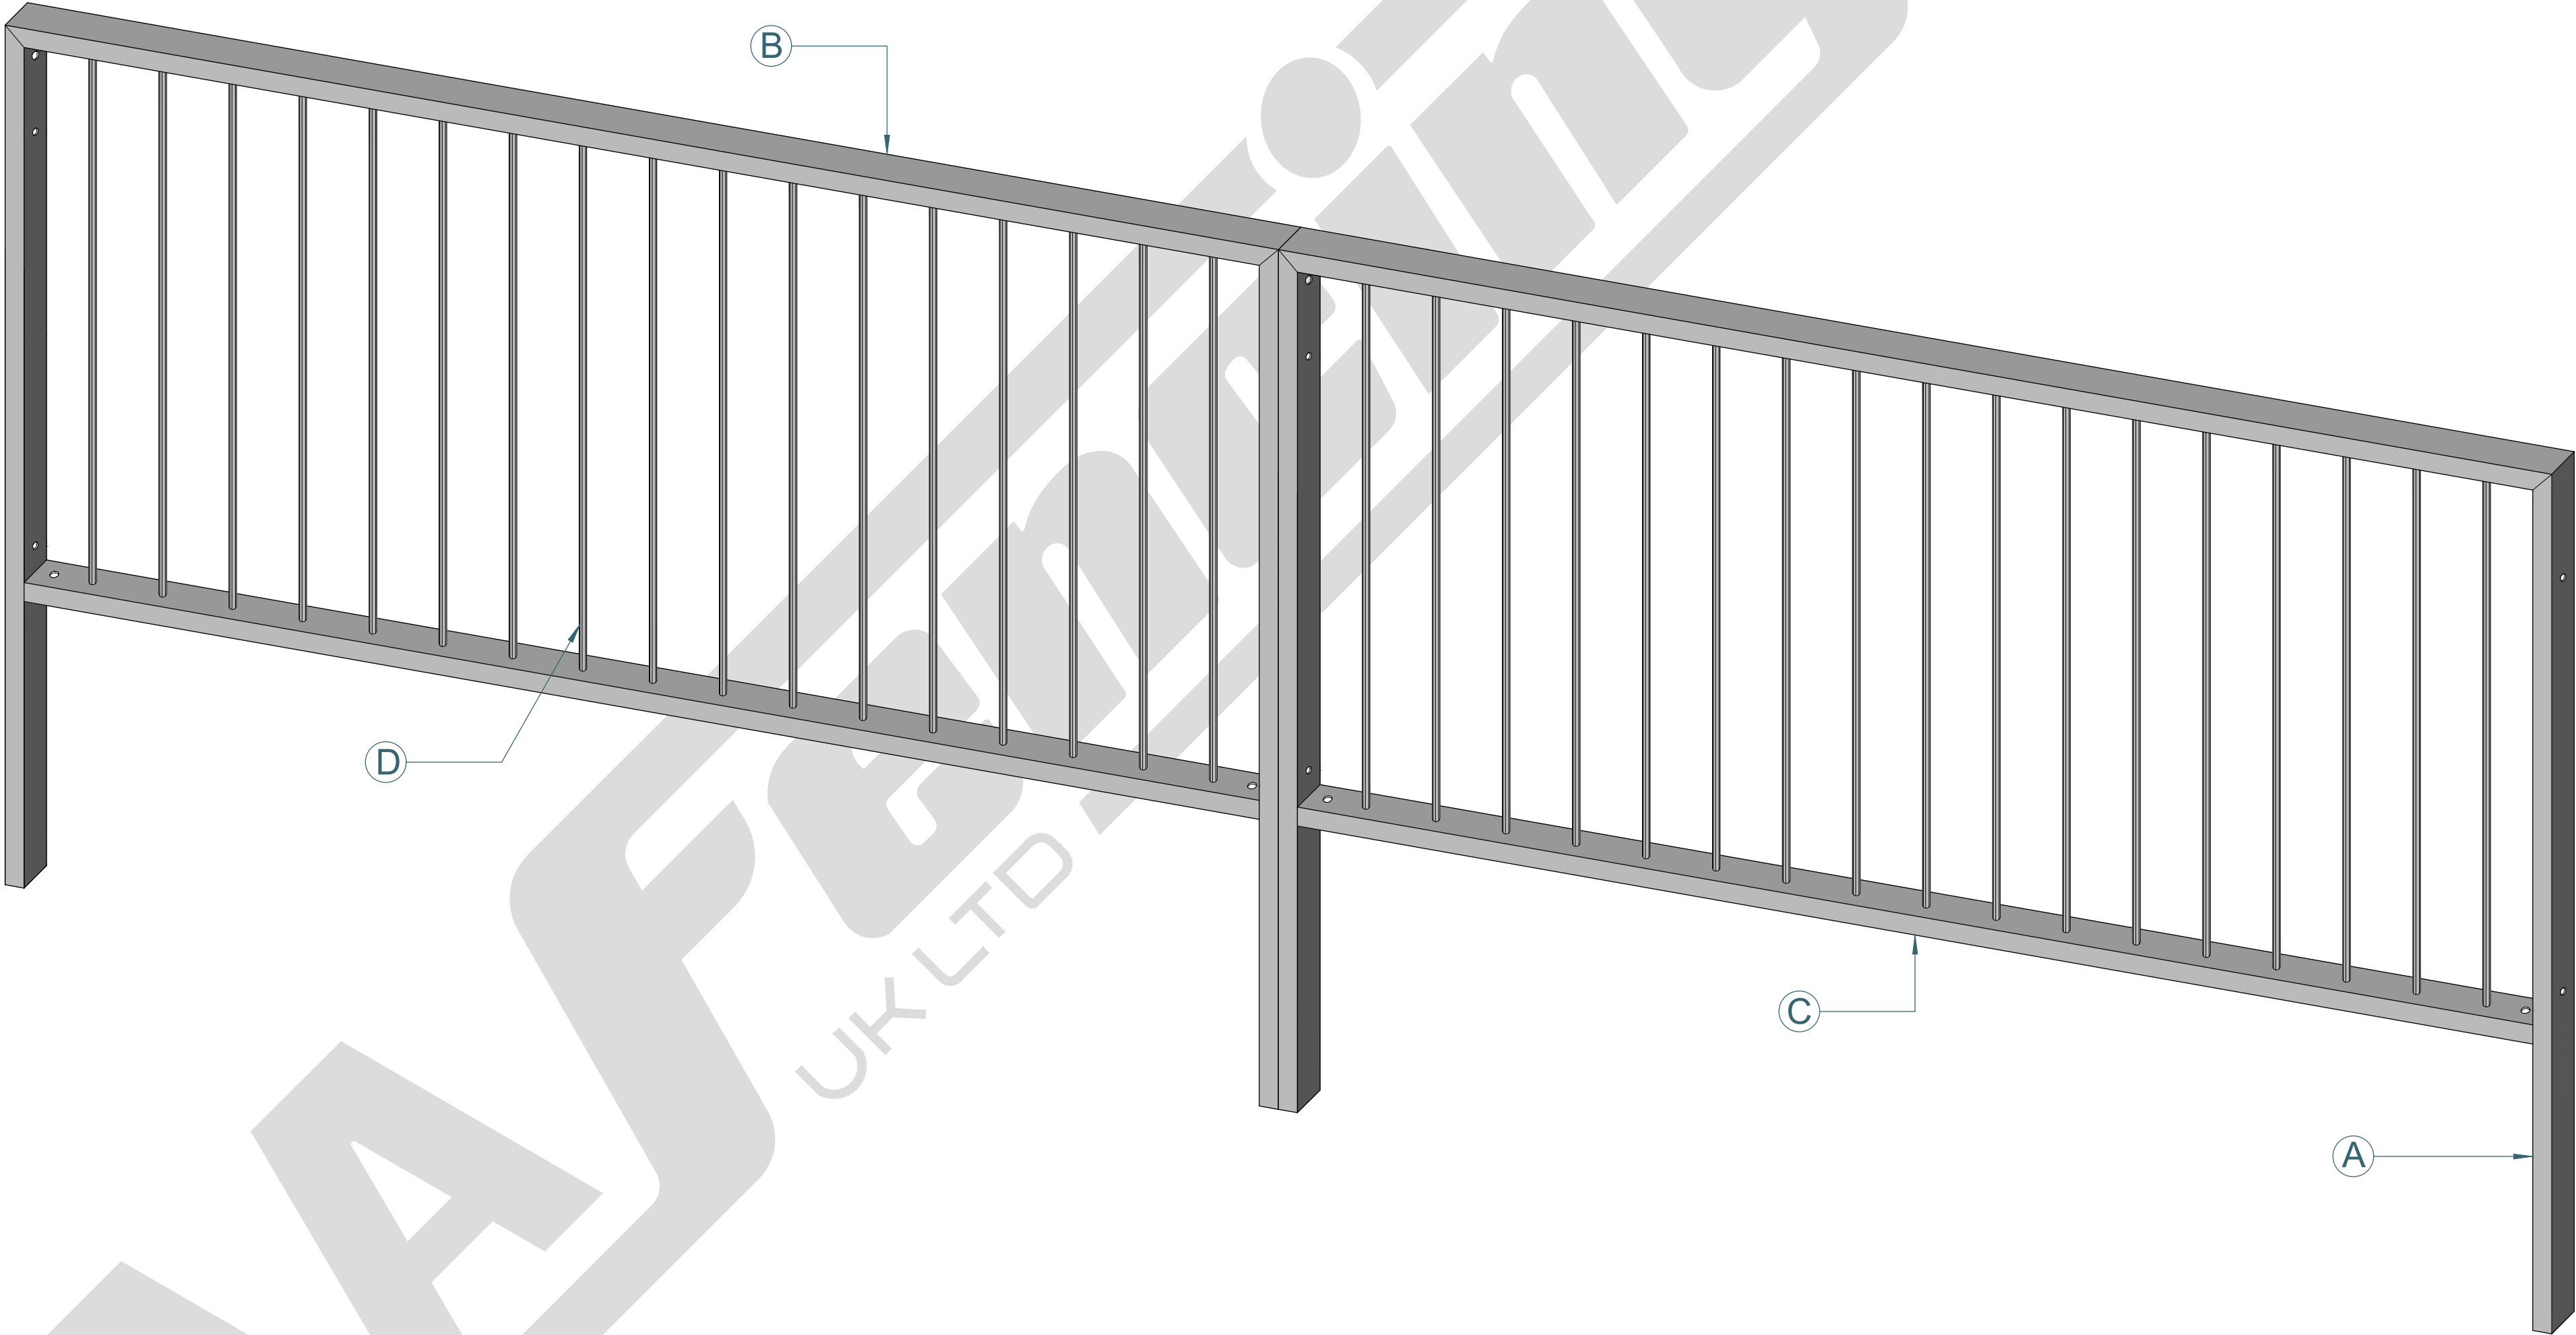

Axonometric Drawing

PEDESTRIAN GUARD RAIL - PG1  AA Fencing UK Ltd.The Wireworks Evans Road,Speke Liverpool L24 9PB 0151 363 1234 info@aafencing.co.uk	SIZE:	RVE:	DRAWN:	DATE:	SCALE: 1:8	NOTE: SHOULD ANY DISCREPANCIES BE FOUND WITH THIS DRAWING,PLEASE INFORM AA FENCING. COPYRIGHT OF THIS DRAWING IS OWNED BY AA FENCING UK LIMITED
	A2	1.0	W.CY	15/03/2025		
	WEIGHT:PANEL 34kg				SHEET 1 OF 2	

# PEDESTRIAN GUARD RAIL - PG1



ITEM	PARTS NAME	QUANTITY
A	30x50MM RHS 1.35M HIGH	2
B	30x50MM RHS 2.0M LENGTH	1
C	30x50MM RHS 1.94M LENGTH	1
D	12MM SOLID BAR	17

NOTE:	<p>SHOULD ANY DISCREPANCIES BE FOUND WITH THIS DRAWING,PLEASE INFORM AA FENCING.</p> <p>COPYRIGHT OF THIS DRAWING IS OWNED BY AA FENCING UK LIMITED</p>
-------	---