



# 1.2m HIGH PROFILE MESH WITH 60x40mm CORNER DIG IN BAY

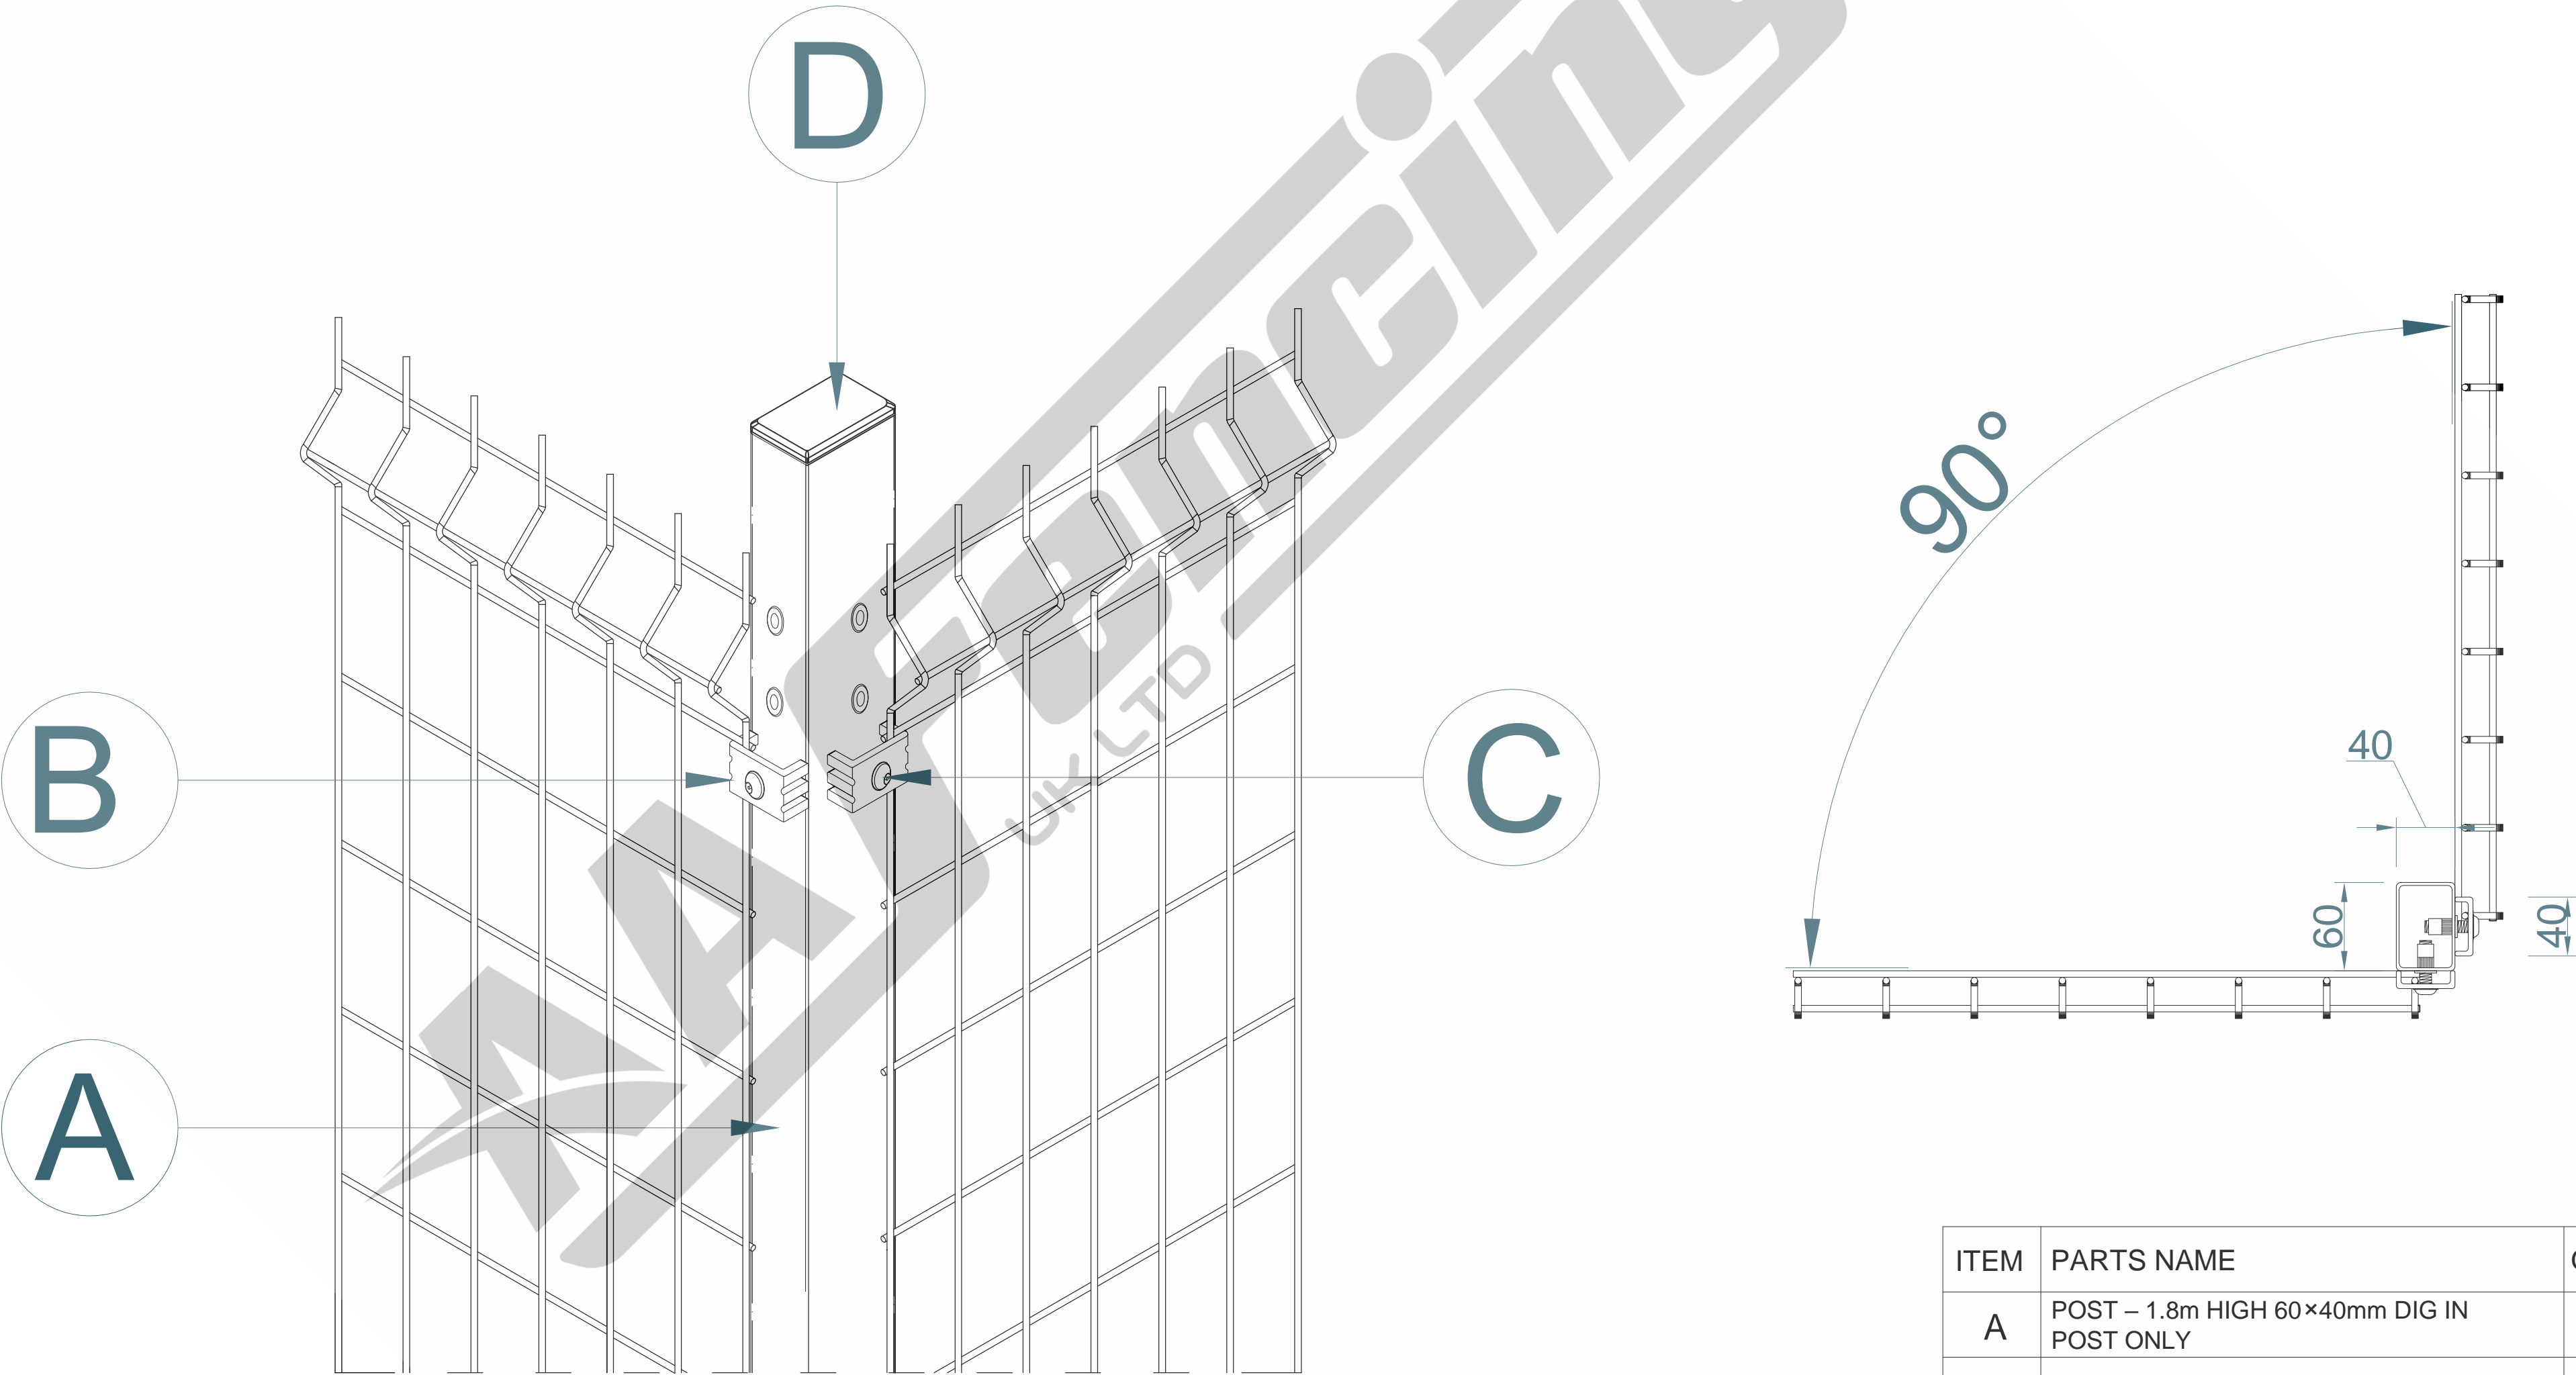


ITEM	PARTS NAME	QUANTITY
A	POST – 1.8m HIGH 60×40mm DIG IN POST ONLY	1
B	UNIVERSAL FIXING CLIP	6
C	M8×40mm MESH SECURITY BOLT	6
D	60×40MM BLACK CAP	1

TITLE: 1.2m HIGH PROFILE MESH WITH 60x40mm CORNER DIG IN BAY			SIZE:	RVE:	DRAWN:	DATE:	SCALE: 1:10	NOTE:	SHOULD ANY DISCREPANCIES BE FOUND WITH THIS DRAWING,PLEASE INFORM AA FENCING. COPYRIGHT OF THIS DRAWING IS OWNED BY AA FENCING UK LIMITED
 AA Fencing UK Ltd.The Wireworks Evans Road,Speke Liverpool L24 9PB 0151 363 1234 info@aafencing.co.uk			A2	1.0	W.W	25/11/2024			
			WEIGHT: PANEL 15.5kg,POST 4.2kg						


# 1.2m HIGH PROFILE MESH WITH 60x40mm CORNER DIG IN BAY

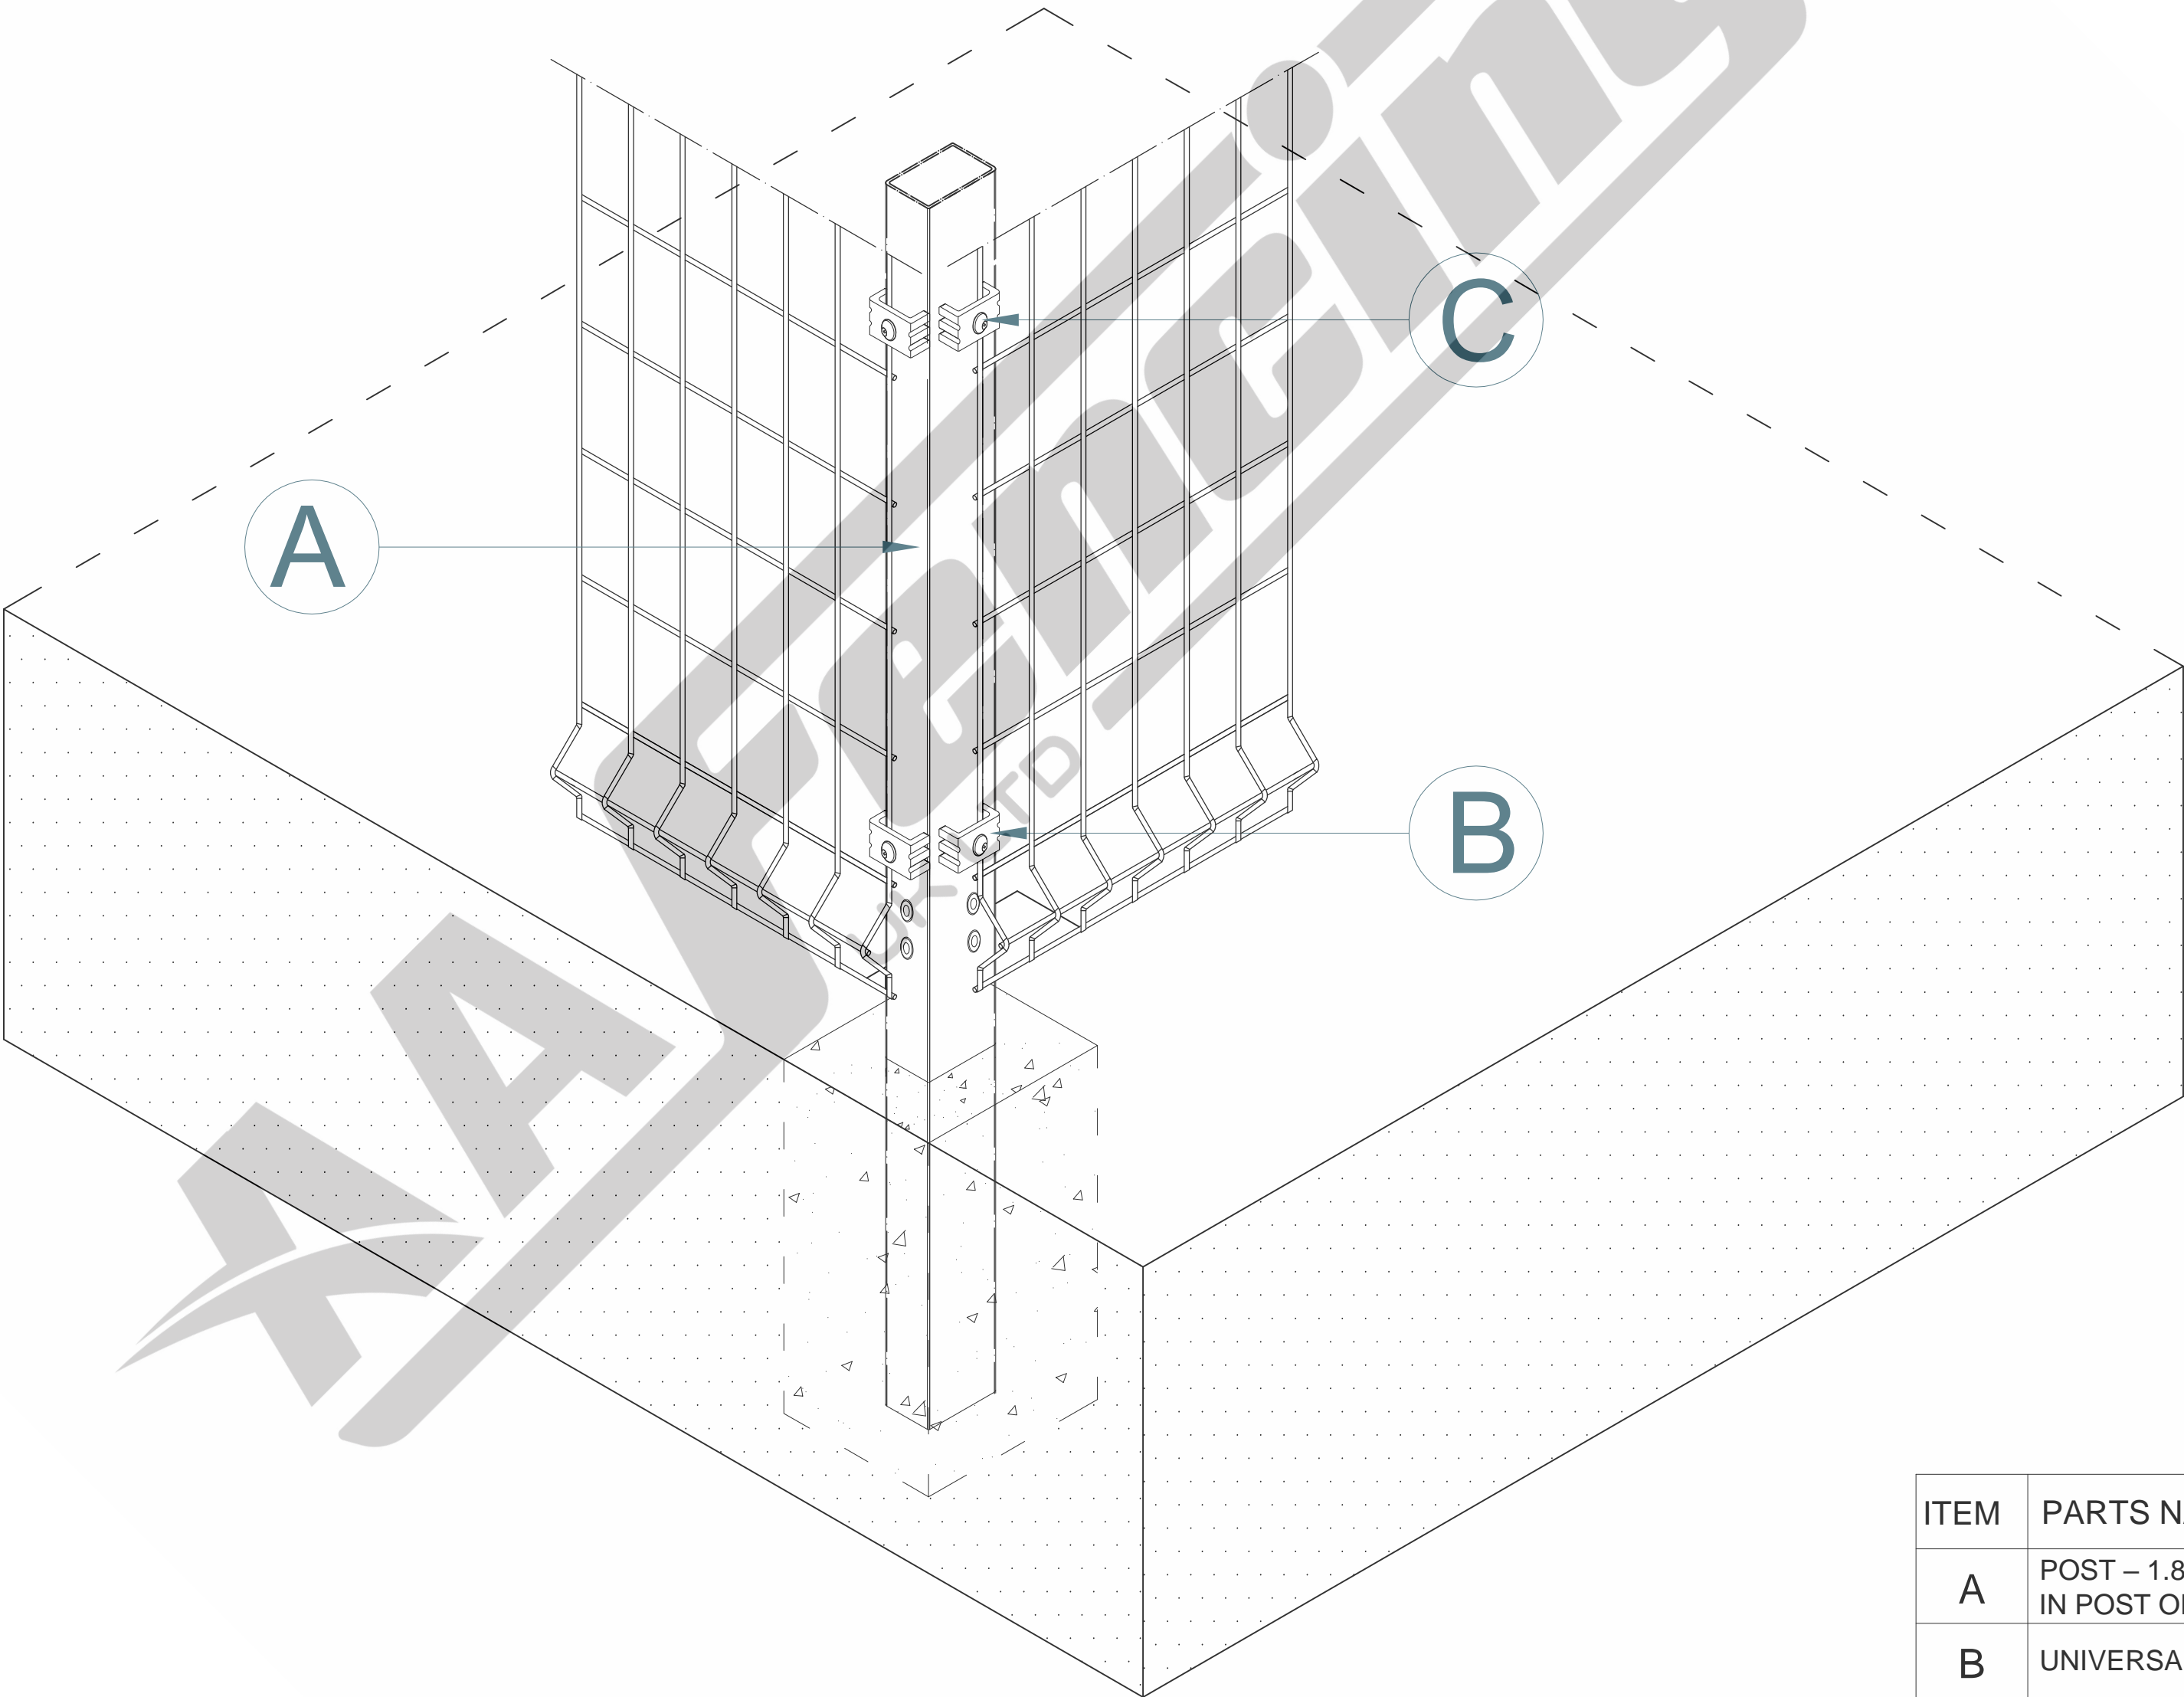


ITEM	PARTS NAME	QUANTITY
A	POST – 1.8m HIGH 60×40mm DIG IN POST ONLY	1
B	UNIVERSAL FIXING CLIP	6
C	M8×40mm MESH SECURITY BOLT	6

TITLE: 1.2m HIGH PROFILE MESH WITH 60x40mm CORNER DIG IN BAY			SIZE:	RVE:	DRAWN:	DATE:	SCALE: 1:15	NOTE: SHOULD ANY DISCREPANCIES BE FOUND WITH THIS DRAWING,PLEASE INFORM AA FENCING. COPYRIGHT OF THIS DRAWING IS OWNED BY AA FENCING UK LIMITED
 AA Fencing UK Ltd.The Wireworks Evans Road,Speke Liverpool L24 9PB 0151 363 1234 info@aafencing.co.uk			A2	1.0	W.W	25/11/2024		
			WEIGHT: PANEL 15.5kg,POST 4.2kg					

1.2m HIGH 60×40mm CORNER DIG IN POST ONLY(AL 1800mm)

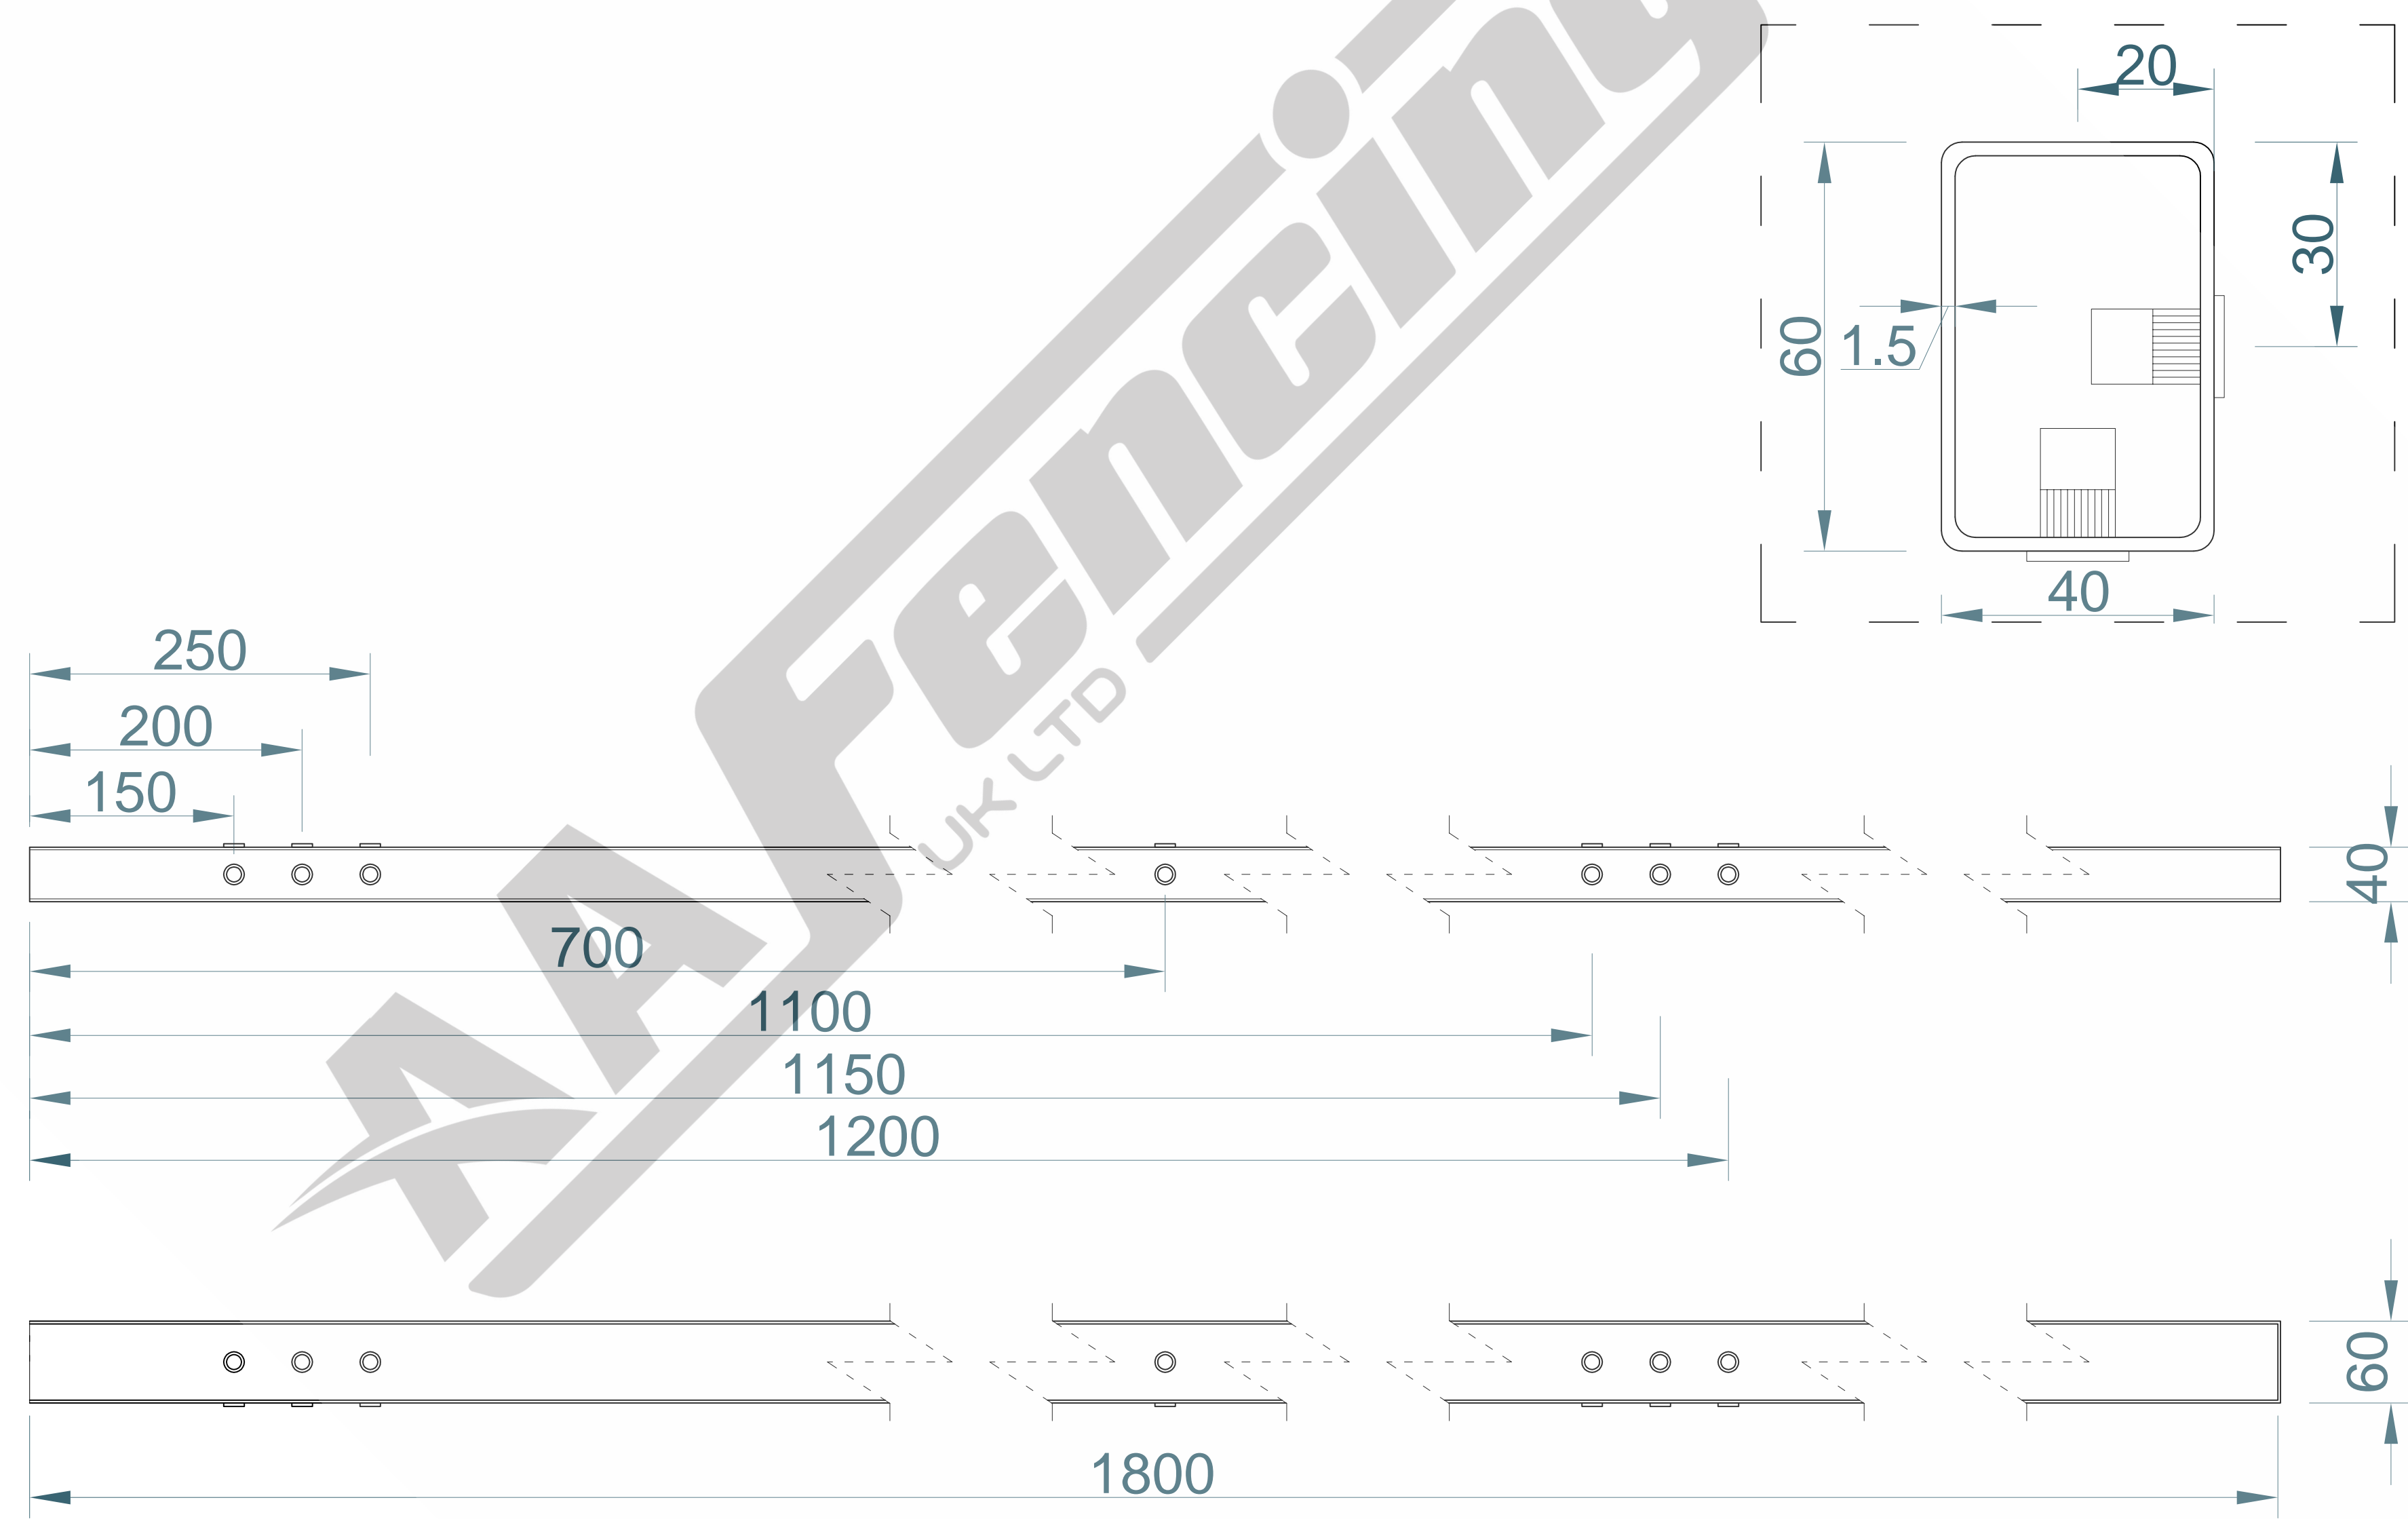

TITLE: 1.2m HIGH 60×40mm CORNER DIG IN POST ONLY		SIZE:	RVE:	DRAWN:	DATE:	SCALE:		NOTE:	SHOULD ANY DISCREPANCIES BE FOUND WITH THIS DRAWING,PLEASE INFORM AA FENCING. COPYRIGHT OF THIS DRAWING IS OWNED BY AA FENCING UK LIMITED
	AA Fencing UK Ltd.The Wireworks Evans Road,Speke Liverpool L24 9PB 0151 363 1234 info@aafencing.co.uk	A2	1.0	W.W	25/11/2024				
	WEIGHT: 4.2kg					SHEET 3 OF 3			