



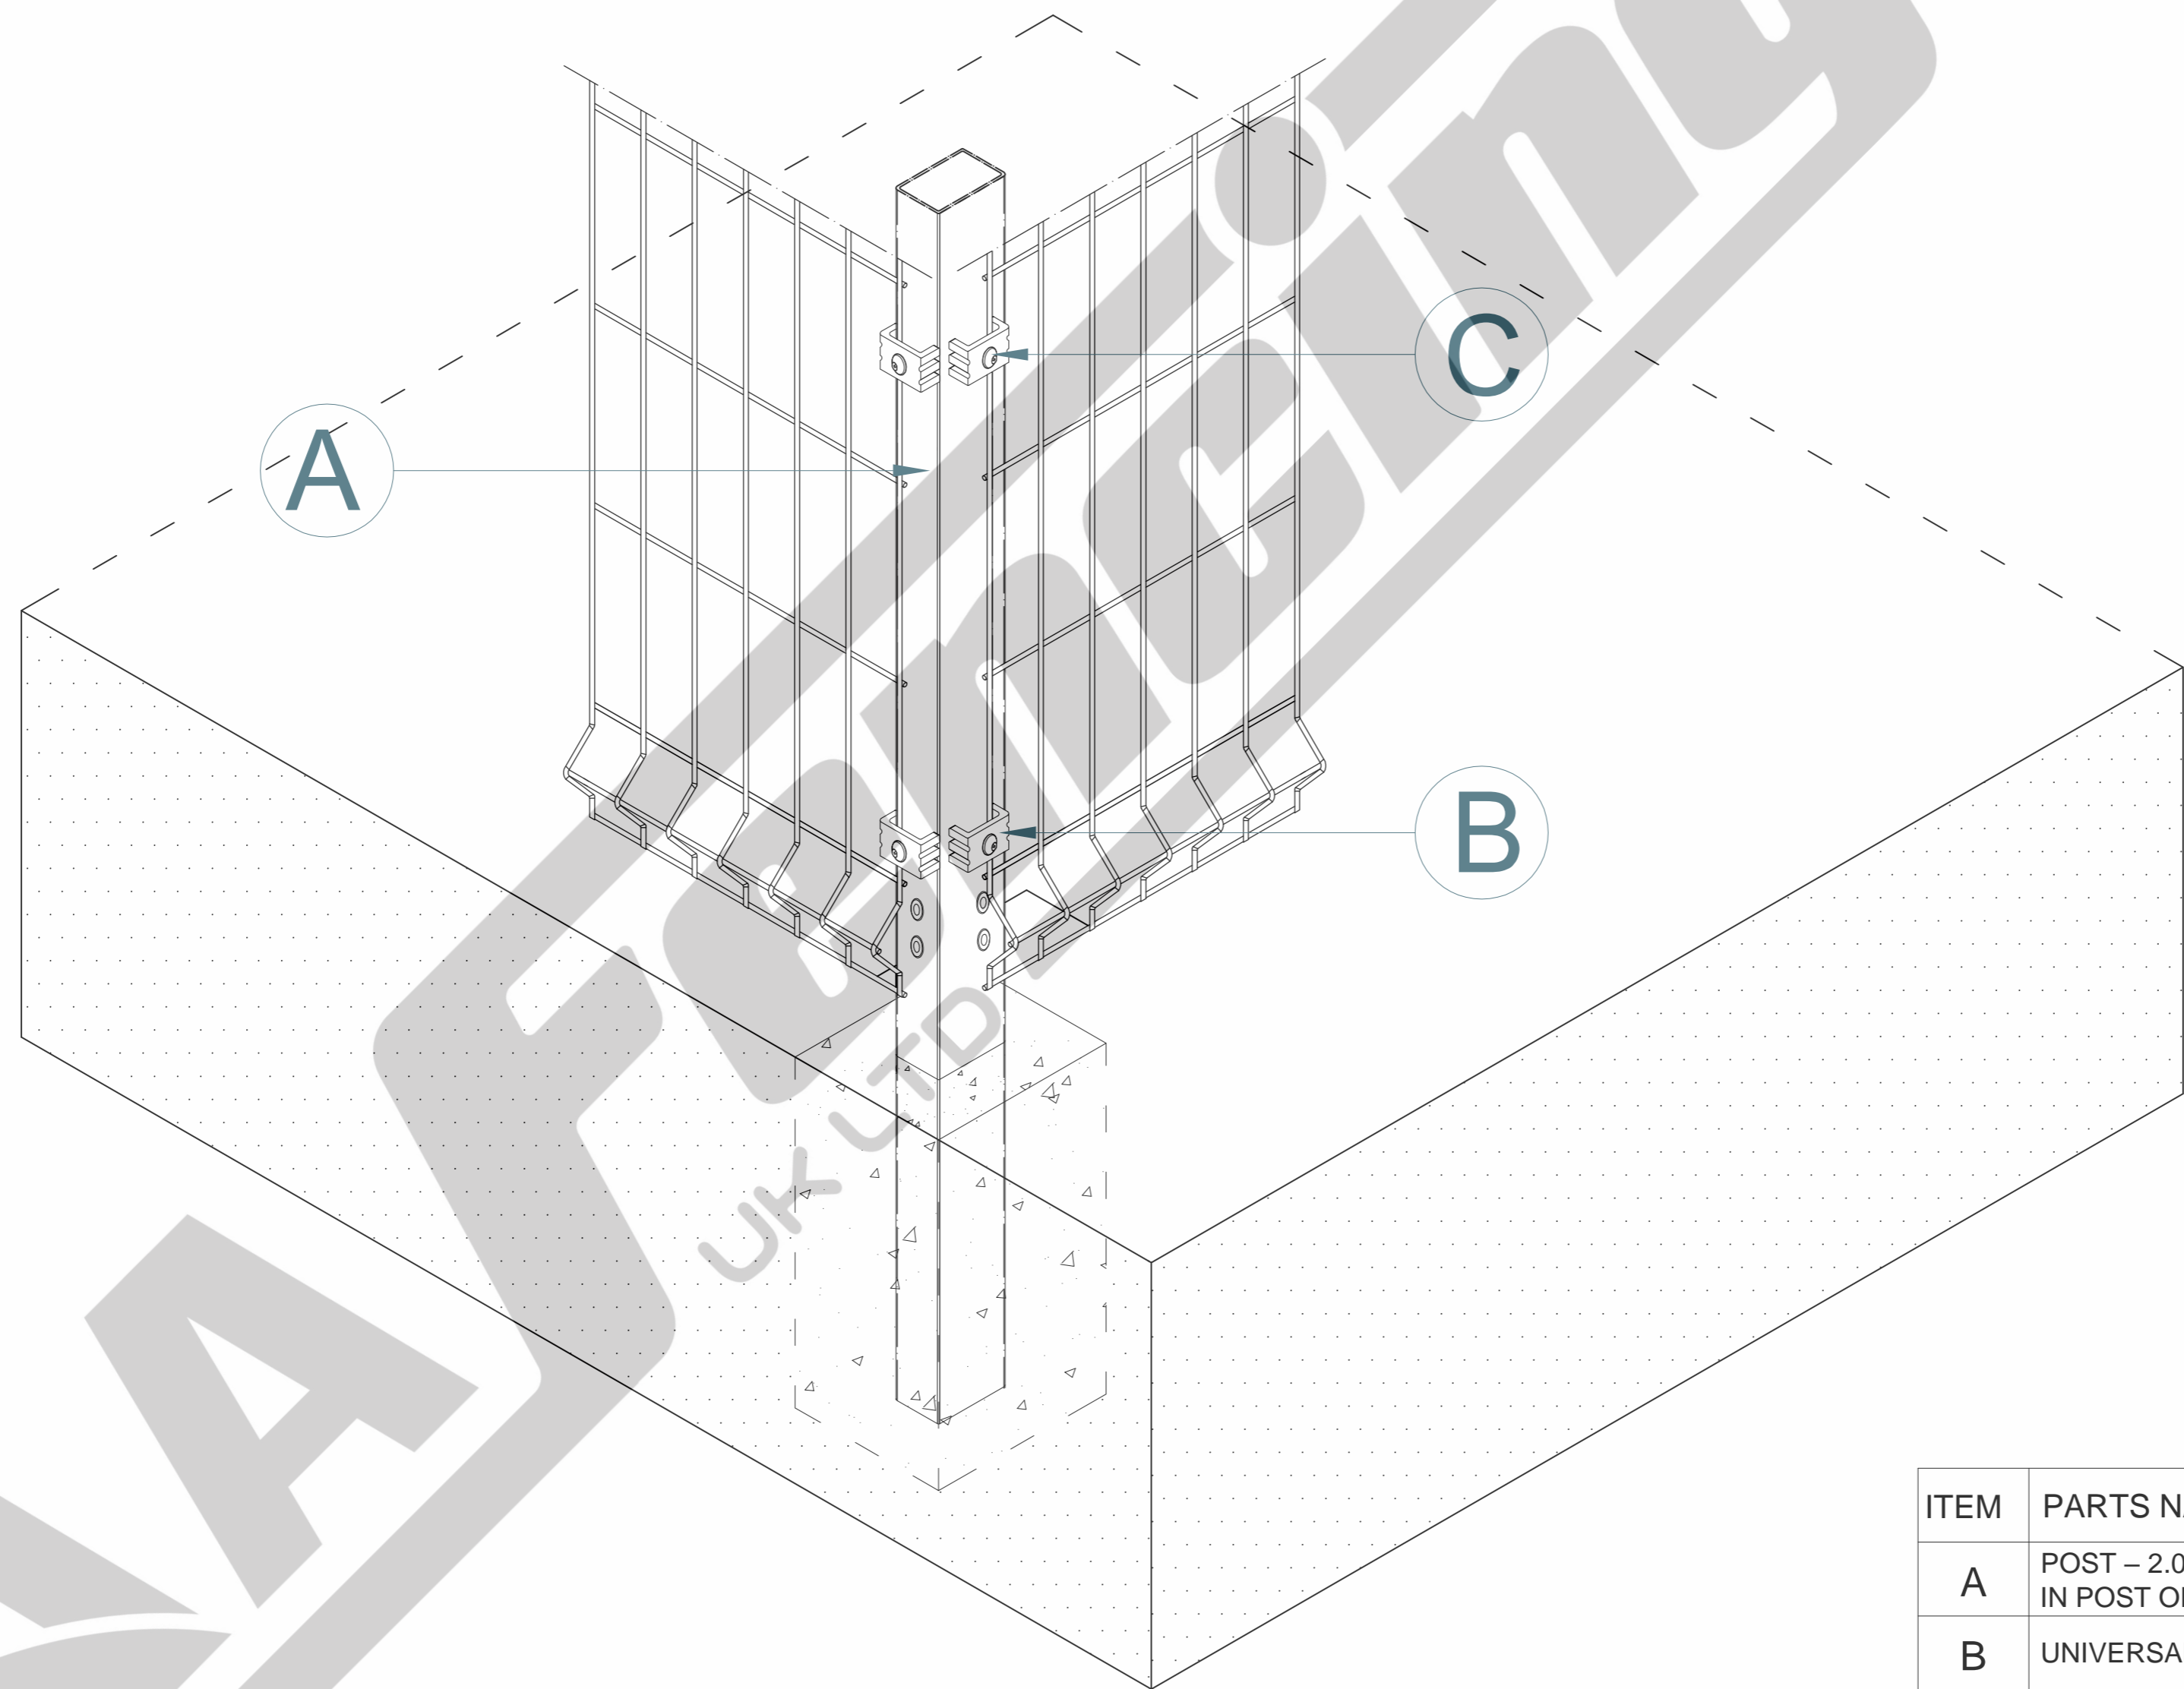
1.5m HIGH PROFILE MESH WITH 60x40mm CORNER DIG IN BAY

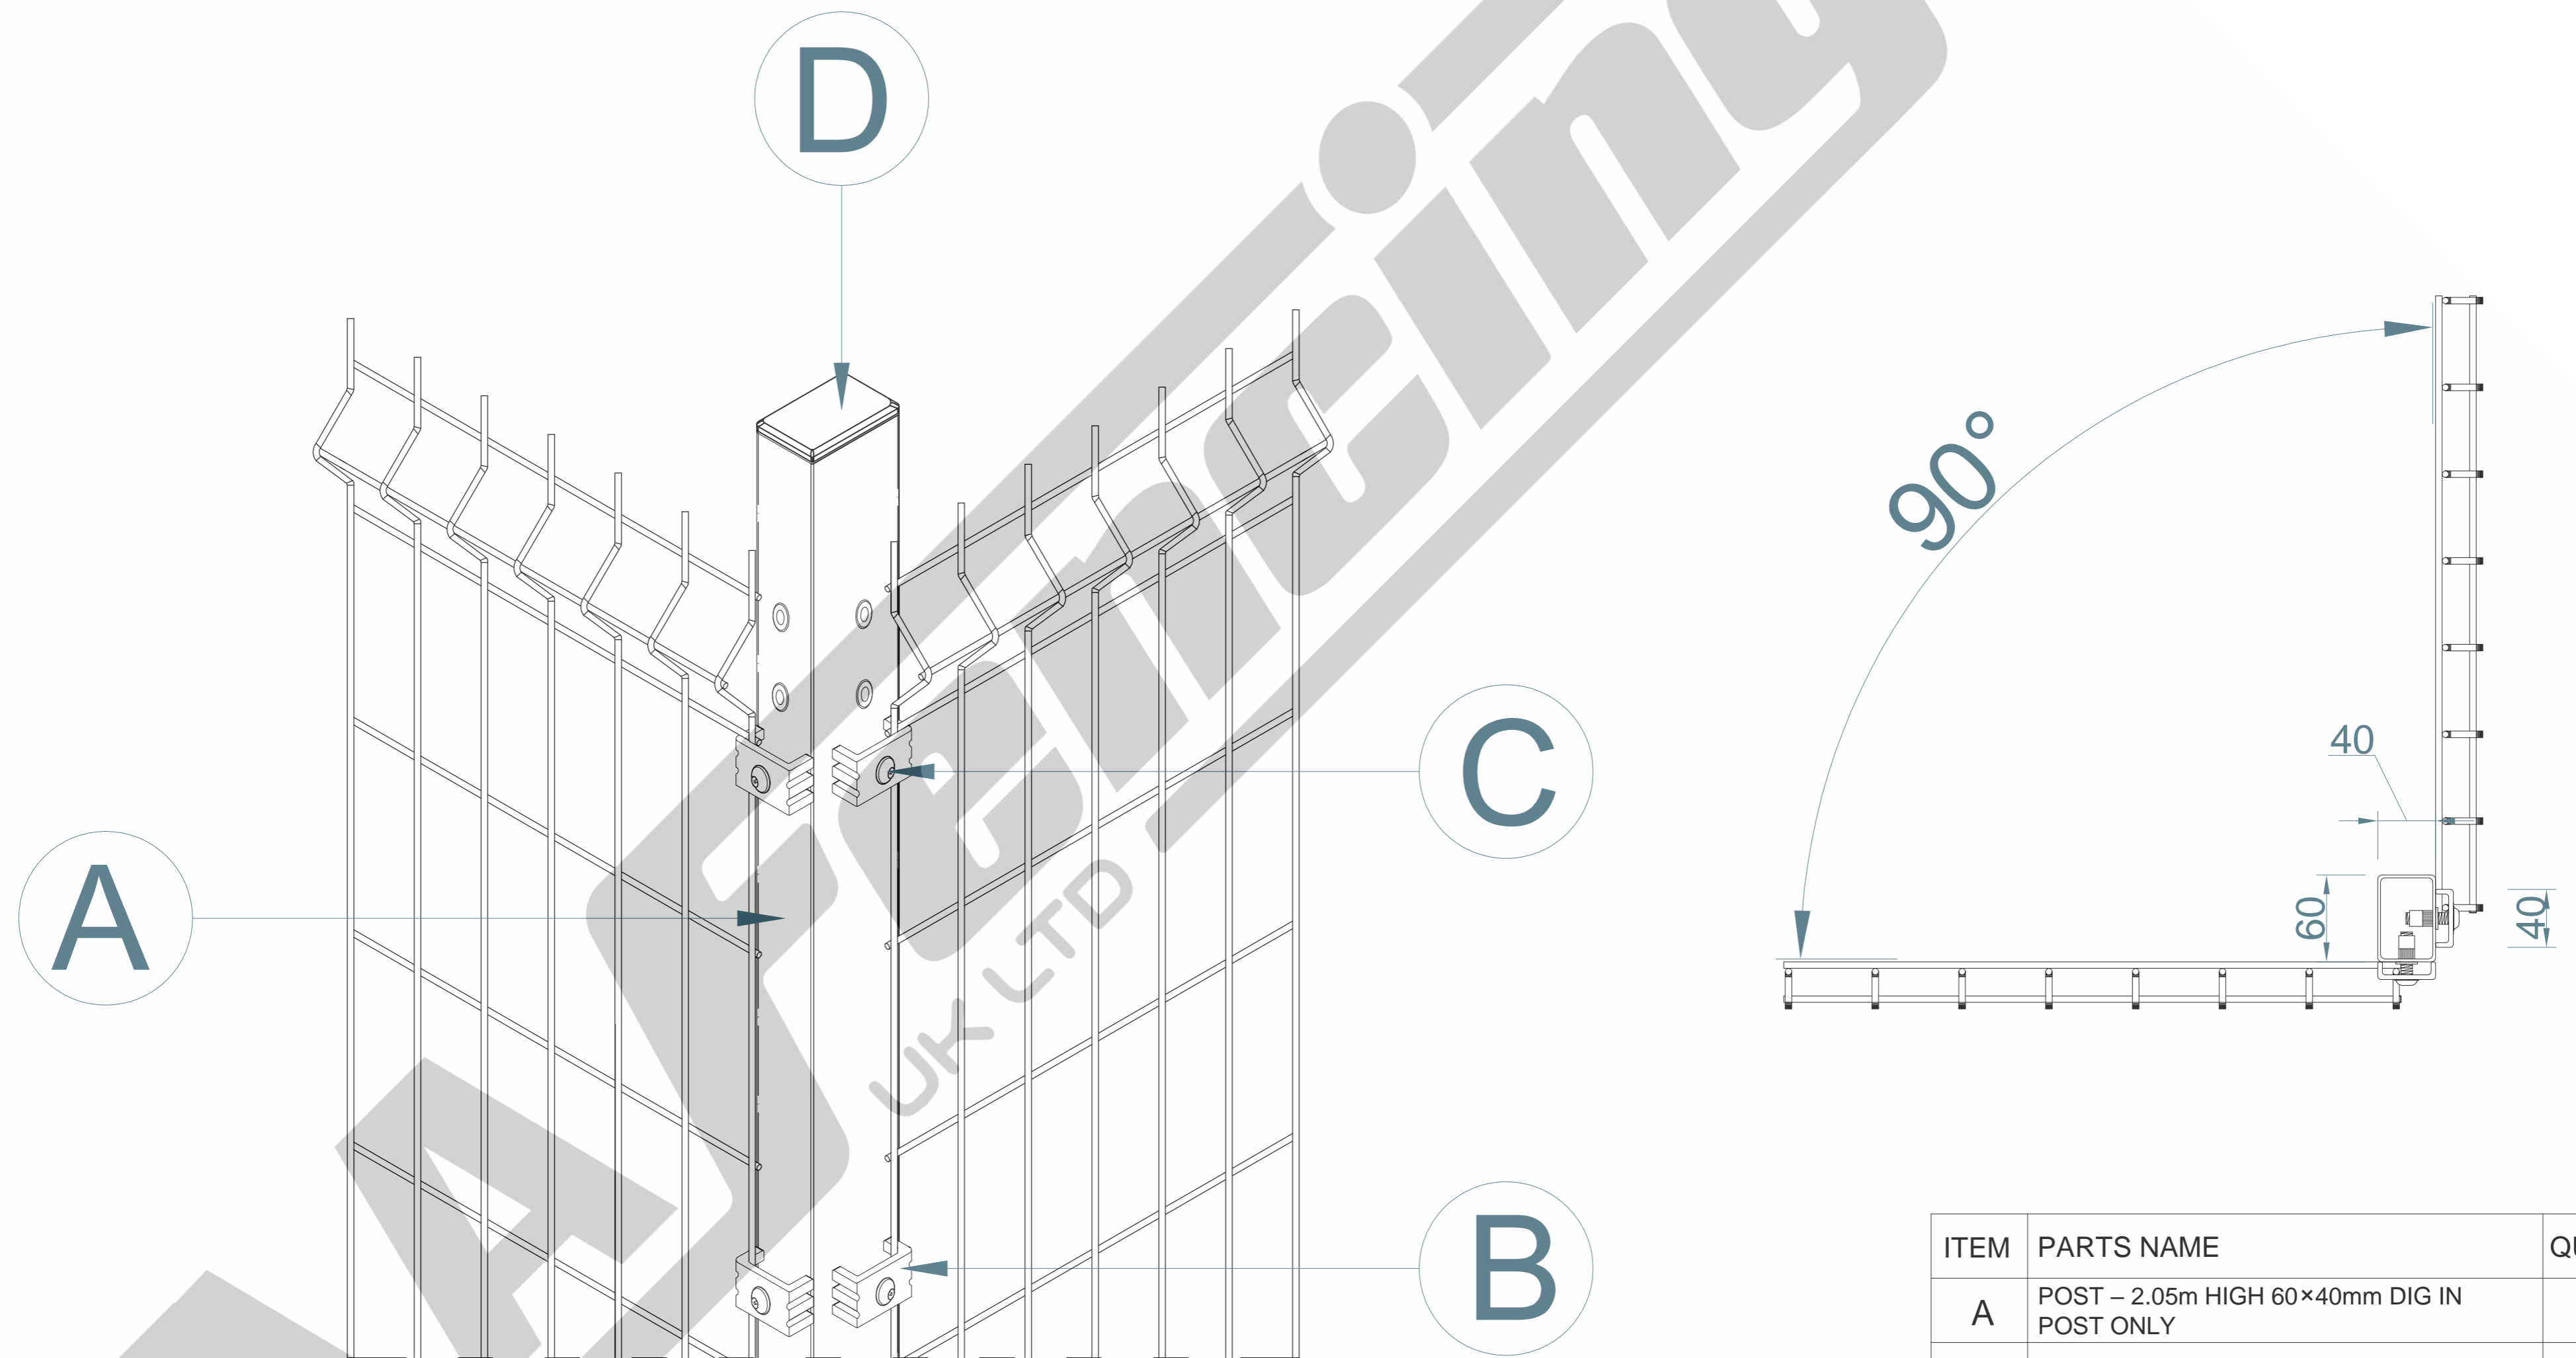

ITEM	PARTS NAME	QUANTITY
A	POST – 2.05m HIGH 60×40mm DIG IN POST ONLY	1
B	UNIVERSAL FIXING CLIP	8
C	M8×40mm MESH SECURITY BOLT	8
D	60×40MM BLACK CAP	1

TITLE: 1.5m HIGH PROFILE MESH WITH 60x40mm CORNER DIG IN BAY				SIZE:	RVE:	DRAWN:	DATE:	SCALE: 1:10	NOTE:	SHOULD ANY DISCREPANCIES BE FOUND WITH THIS DRAWING,PLEASE INFORM AA FENCING. COPYRIGHT OF THIS DRAWING IS OWNED BY AA FENCING UK LIMITED
 AA Fencing UK Ltd.The Wireworks Evans Road,Speke Liverpool L24 9PB 0151 363 1234 info@aafencing.co.uk				A2	1.0	W.W	25/11/2024			
				WEIGHT: PANEL 14.2kg,POST 4.8kg						

1.5m HIGH PROFILE MESH WITH 60x40mm CORNER DIG IN BAY



ITEM	PARTS NAME	QUANTITY
A	POST – 2.05m HIGH 60×40mm DIG IN POST ONLY	1
B	UNIVERSAL FIXING CLIP	8
C	M8×40mm MESH SECURITY BOLT	8

TITLE: 1.5m HIGH PROFILE MESH WITH 60x40mm CORNER DIG IN BAY		SIZE:	RVE:	DRAWN:	DATE:	SCALE: 1:15	NOTE: SHOULD ANY DISCREPANCIES BE FOUND WITH THIS DRAWING,PLEASE INFORM AA FENCING. COPYRIGHT OF THIS DRAWING IS OWNED BY AA FENCING UK LIMITED
 AA Fencing UK Ltd.The Wireworks Evans Road,Speke Liverpool L24 9PB 0151 363 1234 info@aafencing.co.uk		A2	1.0	W.W	25/11/2024		
		WEIGHT: PANEL 14.2kg,POST 4.8kg				SHEET 2 OF 3	


Technical drawing of a metal profile, showing a side view and a detail view of a corner.

Side View Dimensions:

- Overall width: 2050
- Overall height: 60
- Top flange width: 530
- Top flange thickness: 1.5
- Web height: 910
- Bottom flange width: 200
- Bottom flange thickness: 150
- Distance from left edge to first hole: 250
- Distance between holes: 1290
- Distance from last hole to right edge: 1360
- Distance from left edge to last hole: 1390

Detail View Dimensions:

- Overall width: 40
- Overall height: 30
- Top flange width: 20
- Bottom flange width: 20
- Web height: 1.5

TITLE: 1.5m HIGH 60×40mm CORNER DIG IN POST ONLY				SIZE:	RVE:	DRAWN:	DATE:	SCALE:		NOTE:	SHOULD ANY DISCREPANCIES BE FOUND WITH THIS DRAWING,PLEASE INFORM AA FENCING. COPYRIGHT OF THIS DRAWING IS OWNED BY AA FENCING UK LIMITED
 AA Fencing UK Ltd.The Wireworks Evans Road,Speke Liverpool L24 9PB 0151 363 1234 info@aafencing.co.uk				A2	1.0	W.W	25/11/2024				
				WEIGHT: 4.8kg							