


NOTE:	<p>SHOULD ANY DISCREPANCIES BE FOUND WITH THIS DRAWING,PLEASE INFORM AA FENCING.</p> <p>COPYRIGHT OF THIS DRAWING IS OWNED BY AA FENCING UK LIMITED</p>
-------	---

TITLE: 1.5m HIGH PROFILE MESH WITH 60×40 DIG IN BAY					SIZE:	RVE:	DRAWN:	DATE:	SCALE:	1:25
 AA Fencing UK Ltd.The Wireworks Evans Road,Speke Liverpool L24 9PB 0151 363 1234 info@aafencing.co.uk					A2	1.0	W.W	25/11/2024		
WEIGHT:PANEL 14.2kg,POST 4.8kg									SHEET 1 OF 2	

1.5m HIGH 60×40mm INTERMEDIATE DIG IN POST ONLY(AL 2050mm)

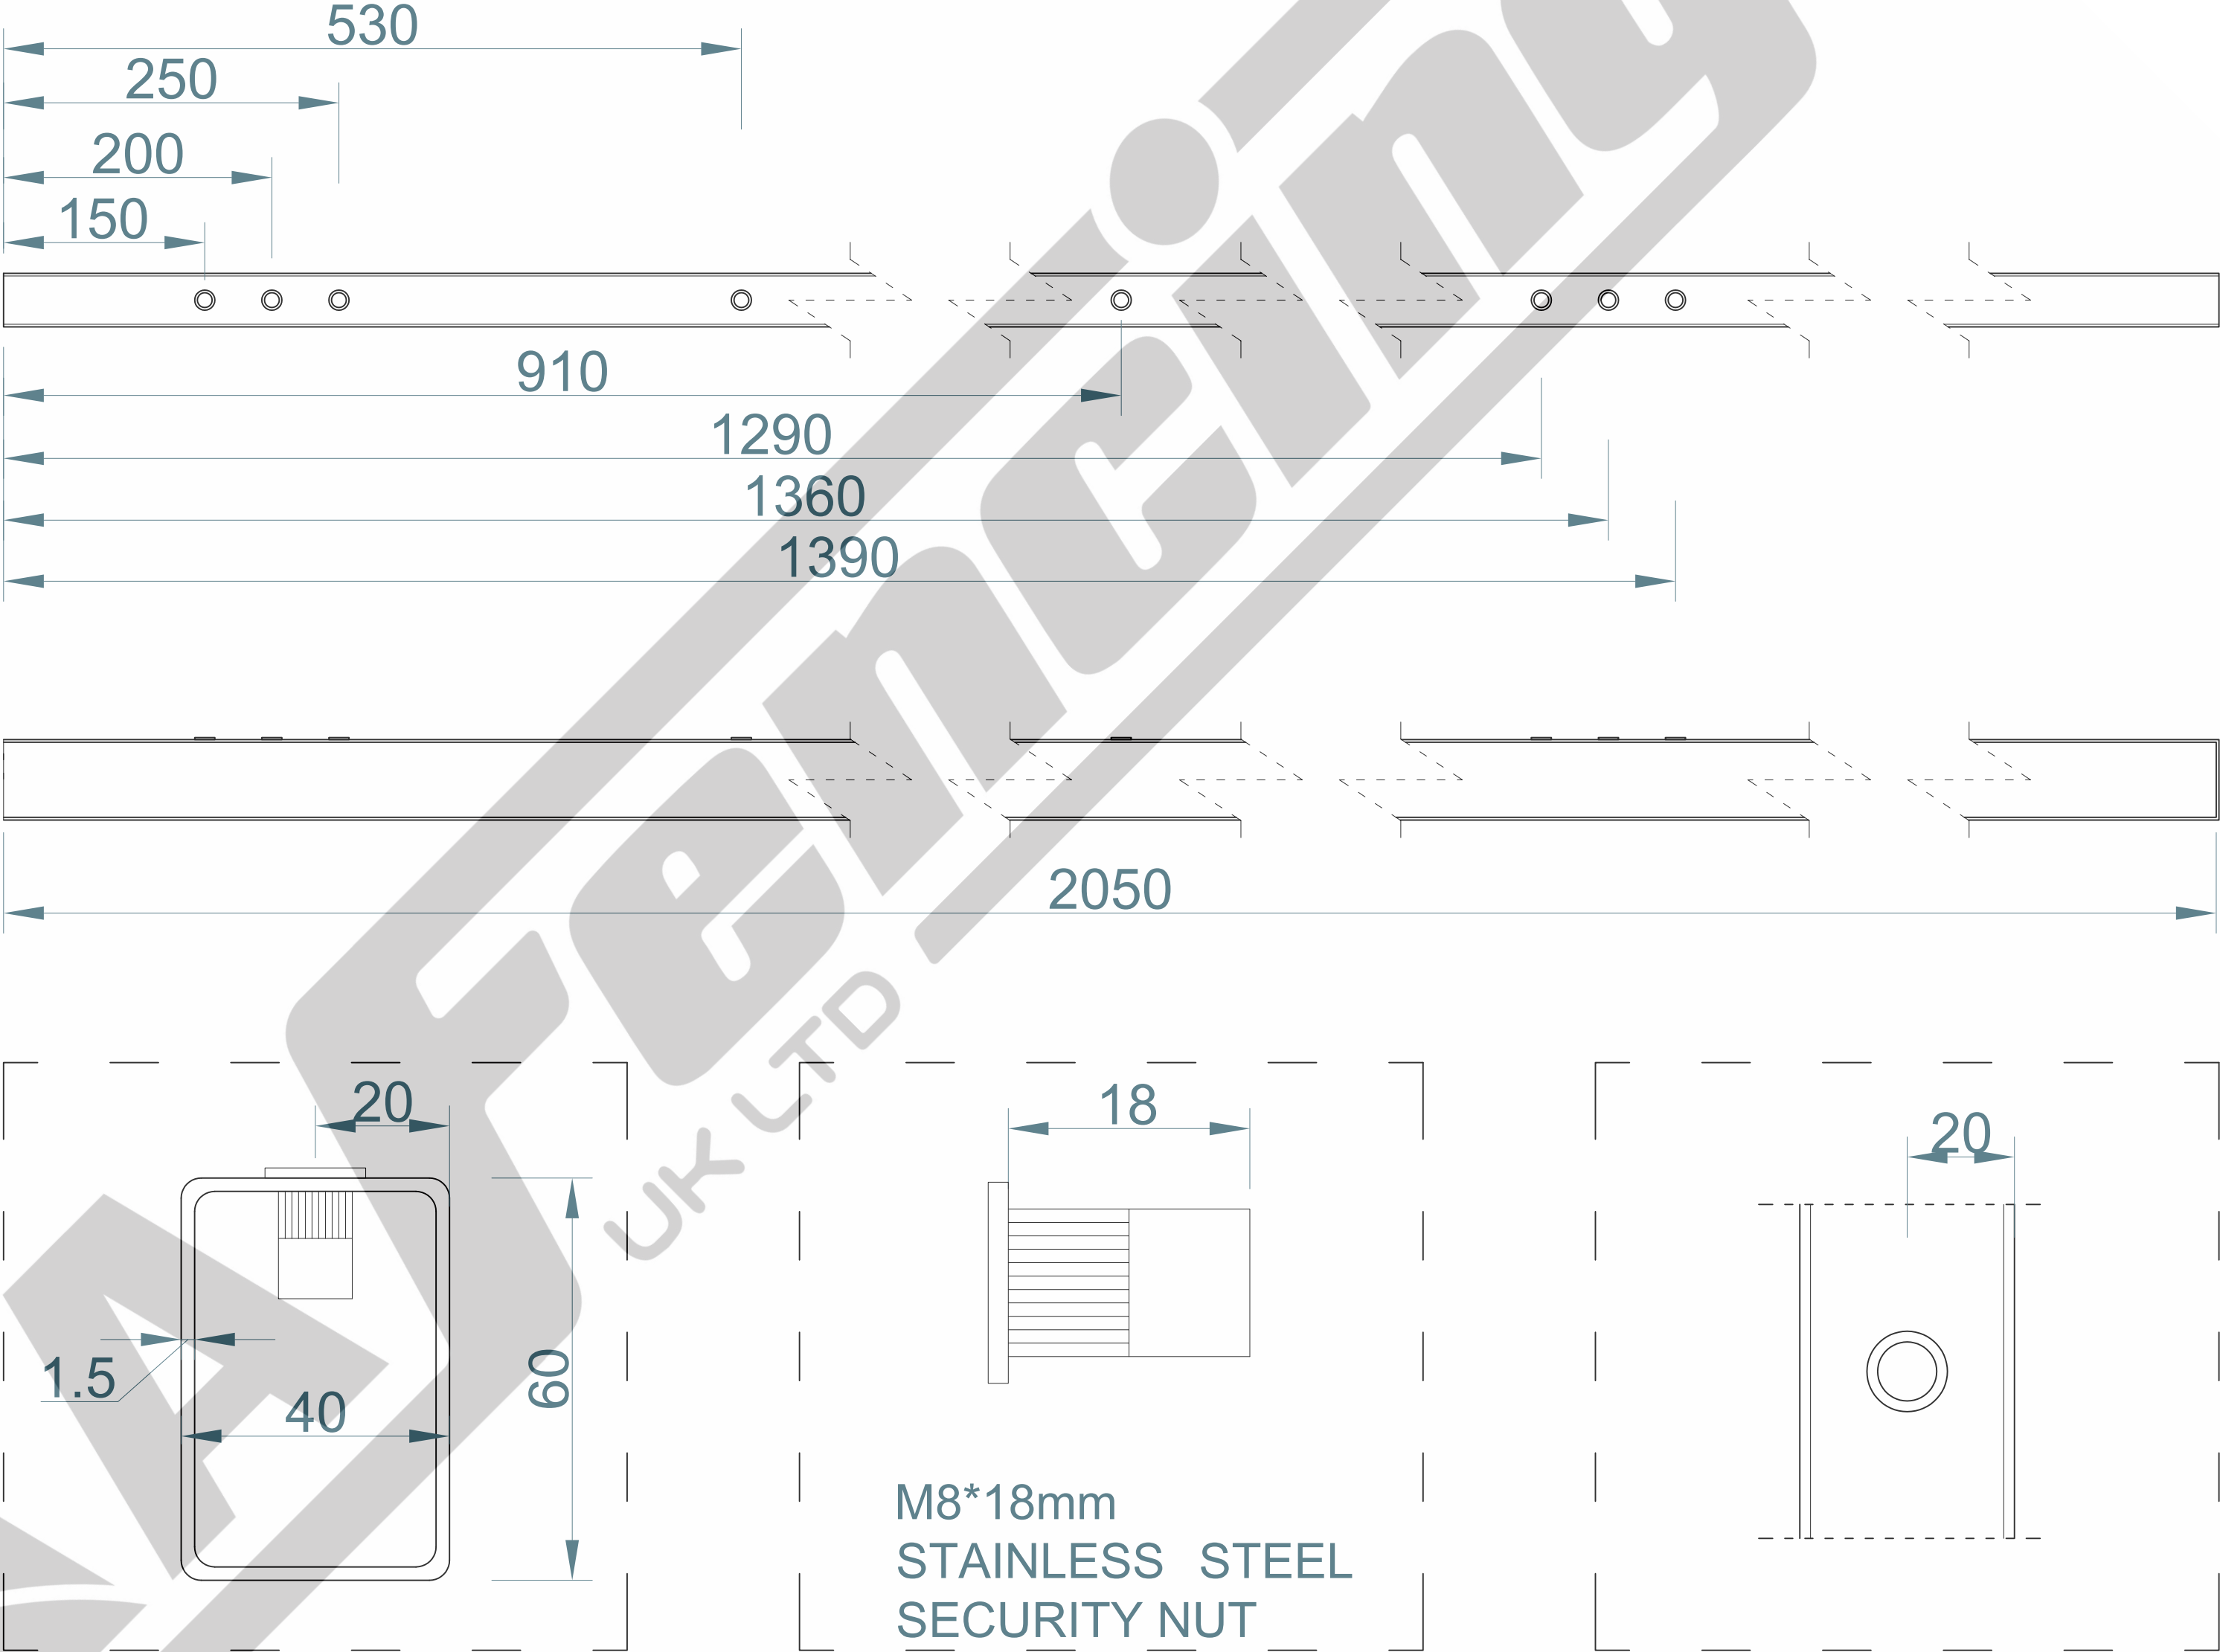

TITLE: 1.5m HIGH 60×40mm INTERMEDIATE DIG IN POST ONLY

SIZE:

RVE:

DRAWN:

DATE:

SCALE:

NOTE:

SHOULD ANY DISCREPANCIES BE FOUND  
WITH THIS DRAWING,PLEASE INFORM AA  
FENCING.  
COPYRIGHT OF THIS DRAWING IS OWNED BY  
AA FENCING UK LIMITED



AA Fencing UK Ltd.The Wireworks  
Evans Road,Speke Liverpool L24 9PB  
0151 363 1234 info@aafencing.co.uk

A2

1.0

W.W

25/11/2024

WEIGHT: 4.8kg

SHEET 2 OF 2