


1.8m HIGH PROFILE MESH WITH 60×40mm BOLT DOWN BAY

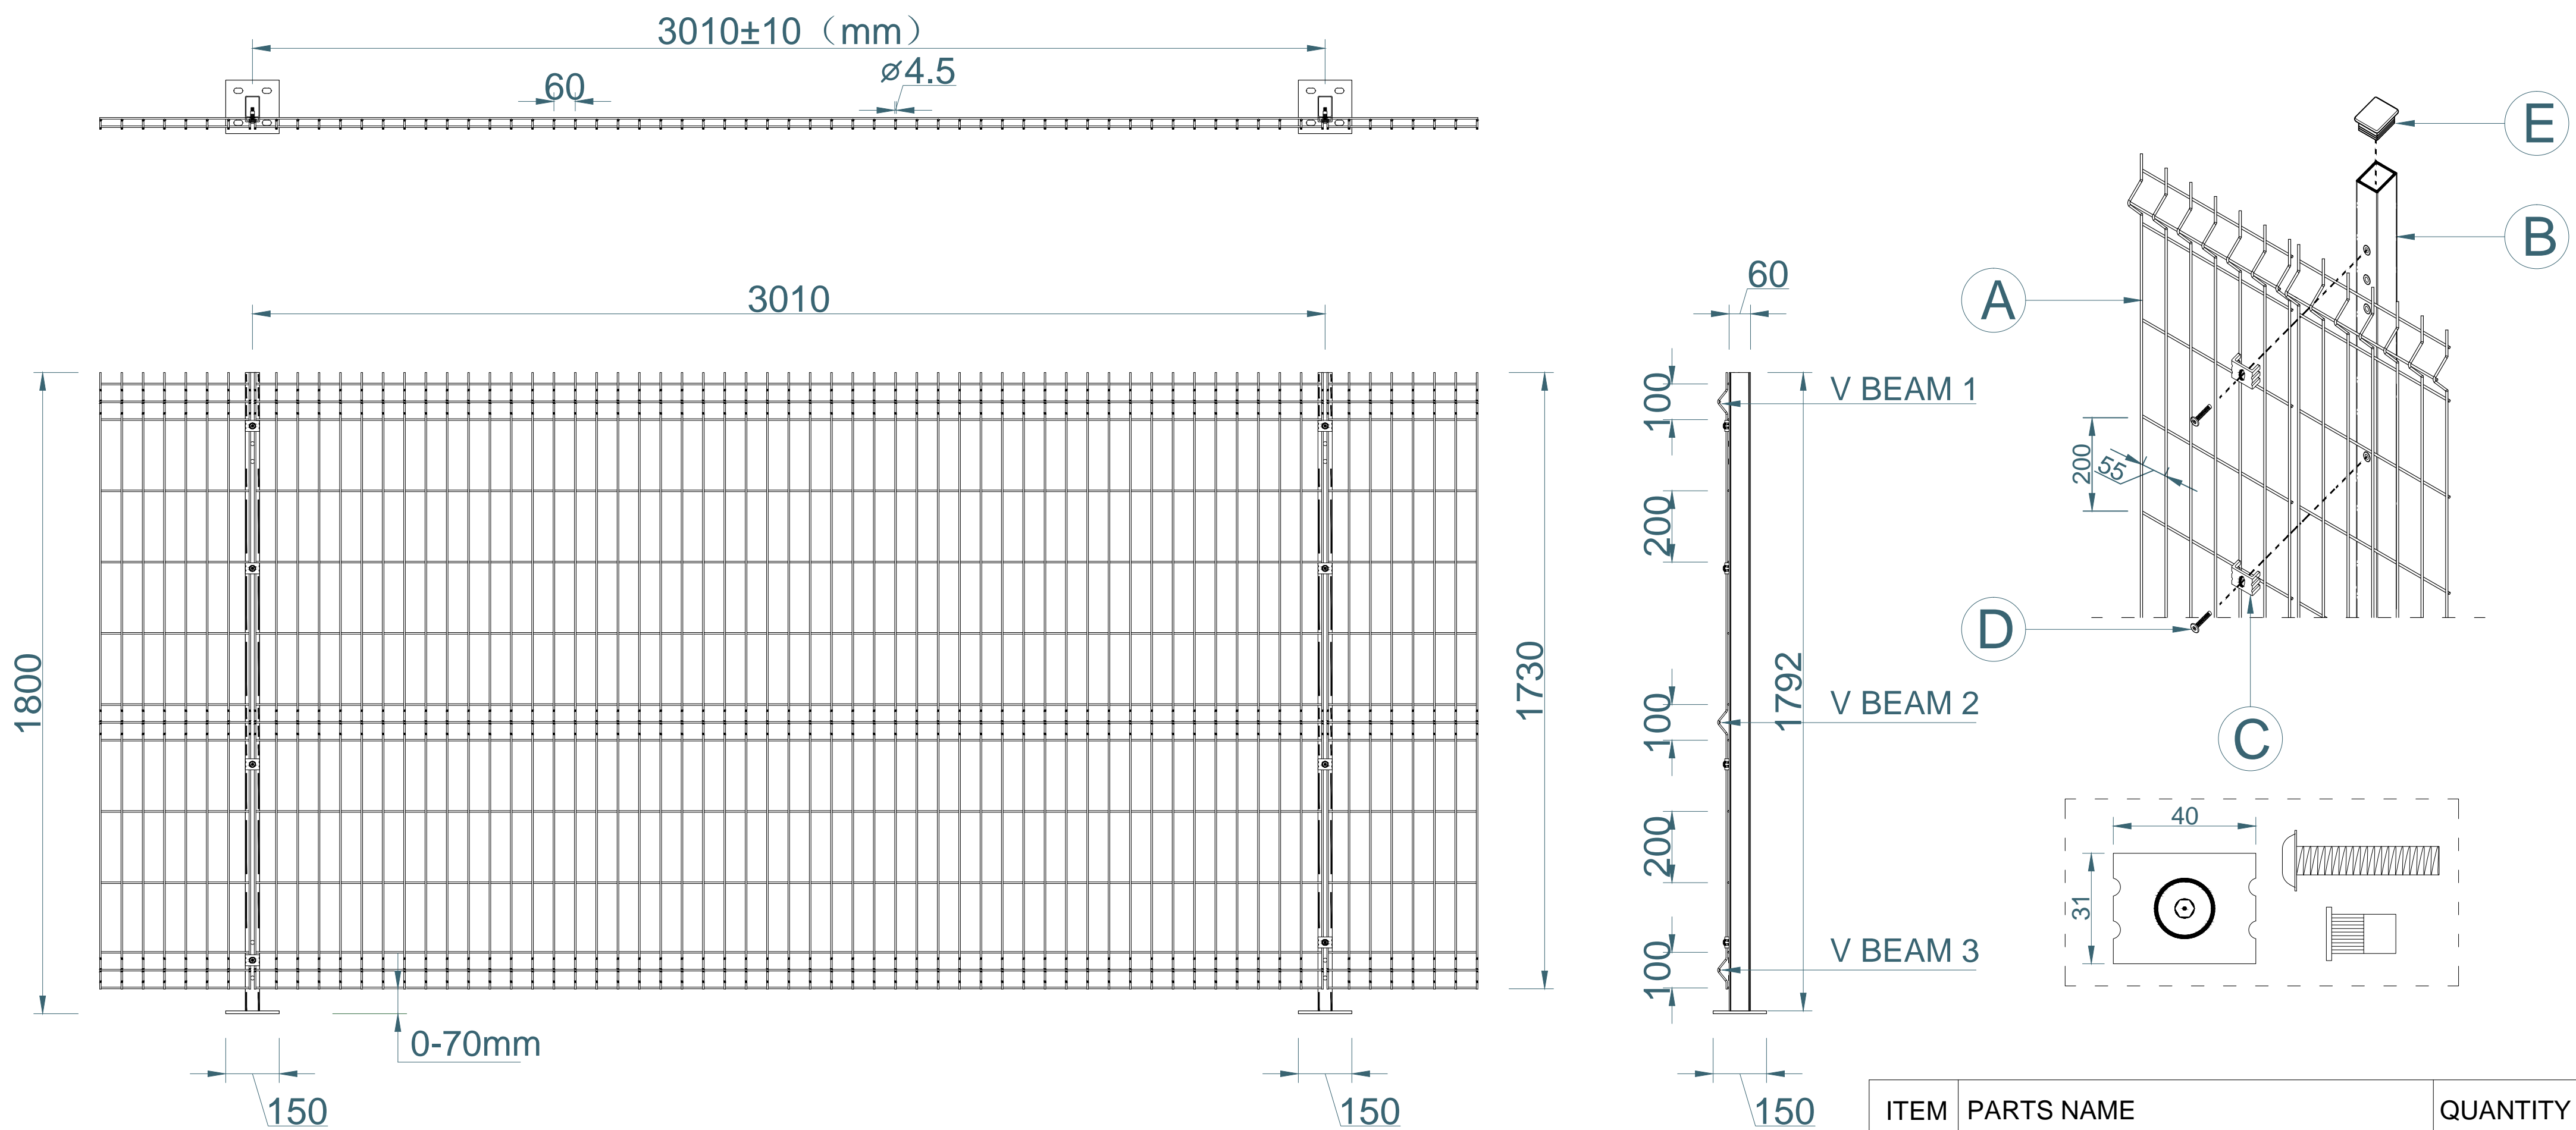


ITEM	PARTS NAME	QUANTITY
A	MESH - 1.8m HIGH×3.0m WIDE PROFILE MESH FENCING PANEL ONLY	1
B	POST – 1.8m HIGH 60×40mm DIG IN POST ONLY	1
C	UNIVERSAL FIXING CLIP	4
D	M8×40mm MESH SECURITY BOLT	4
E	60×40MM BLACK CAP	1

TITLE: 1.8m HIGH PROFILE MESH WITH 60×40 BOLT DOWN BAY		SIZE:	RVE:	DRAWN:	DATE:	SCALE:	1:25	NOTE:	SHOULD ANY DISCREPANCIES BE FOUND WITH THIS DRAWING,PLEASE INFORM AA FENCING. COPYRIGHT OF THIS DRAWING IS OWNED BY AA FENCING UK LIMITED
 AA Fencing UK Ltd.The Wireworks Evans Road,Speke Liverpool L24 9PB 0151 363 1234 info@aafencing.co.uk		A2	1.0	W.W	25/11/2024				
		WEIGHT:PANEL 17kg,POST 5.6kg				SHEET 1 OF 2			



1.8m HIGH 60x40mm INTERMEDIATE BOLT DOWN POST ONLY

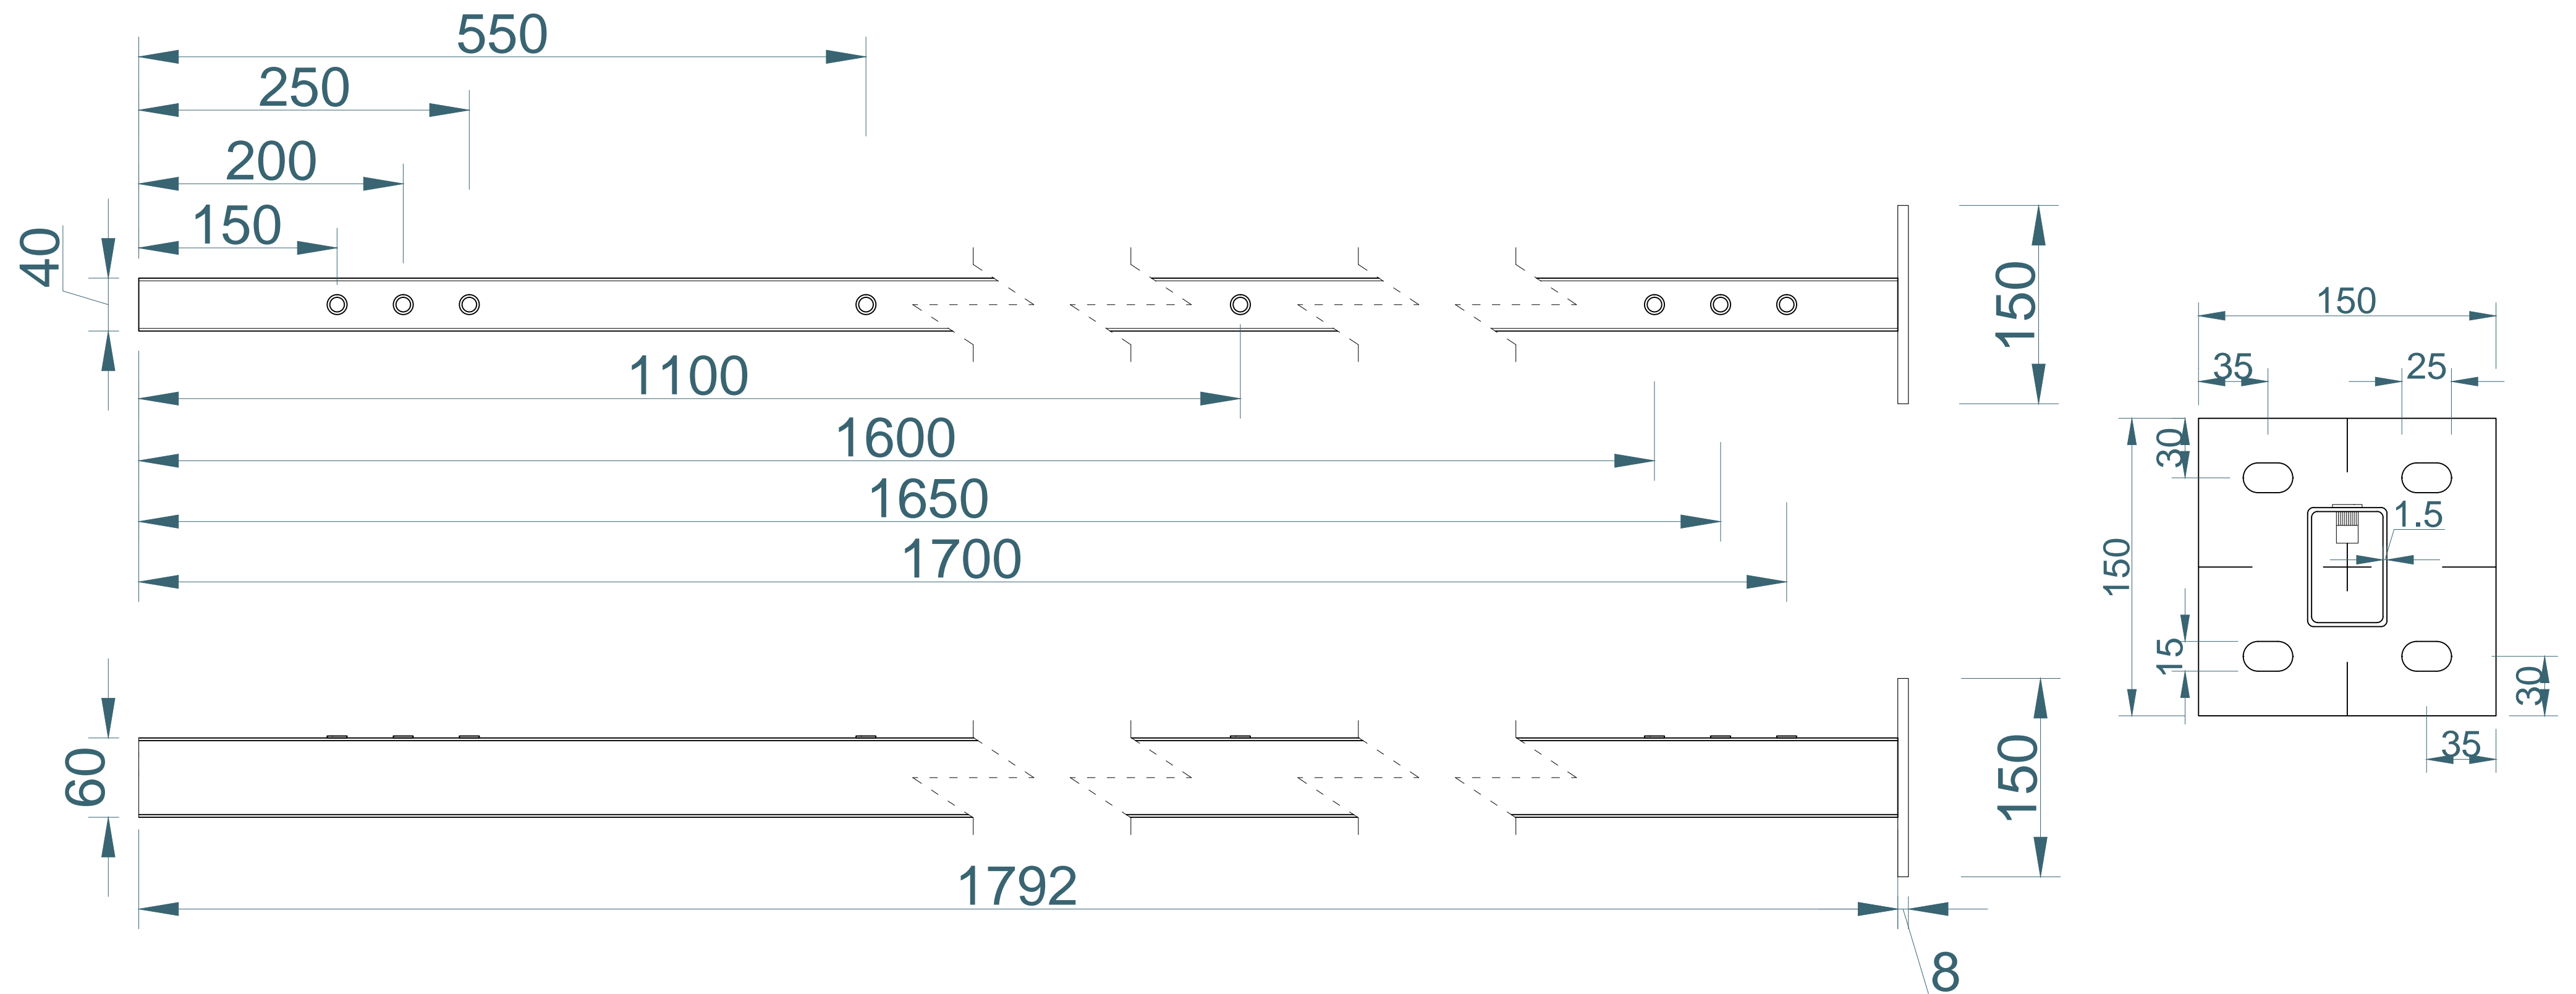

TITLE: 1.8m HIGH 60×40mm INTERMEDIATE BOLT DOWN POST ONLY		SIZE:	RVE:	DRAWN:	DATE:	SCALE:		NOTE:	SHOULD ANY DISCREPANCIES BE FOUND WITH THIS DRAWING,PLEASE INFORM AA FENCING. COPYRIGHT OF THIS DRAWING IS OWNED BY AA FENCING UK LIMITED
AA Fencing UK Ltd.The Wireworks Evans Road,Speke Liverpool L24 9PB 0151 363 1234 info@aafencing.co.uk		A2	1.0	W.W	25/11/2024				
WEIGHT: 5.6kg					SHEET 2 OF 2				