



2m HIGH PROFILE MESH WITH 60x40mm CORNER DIG IN BAY

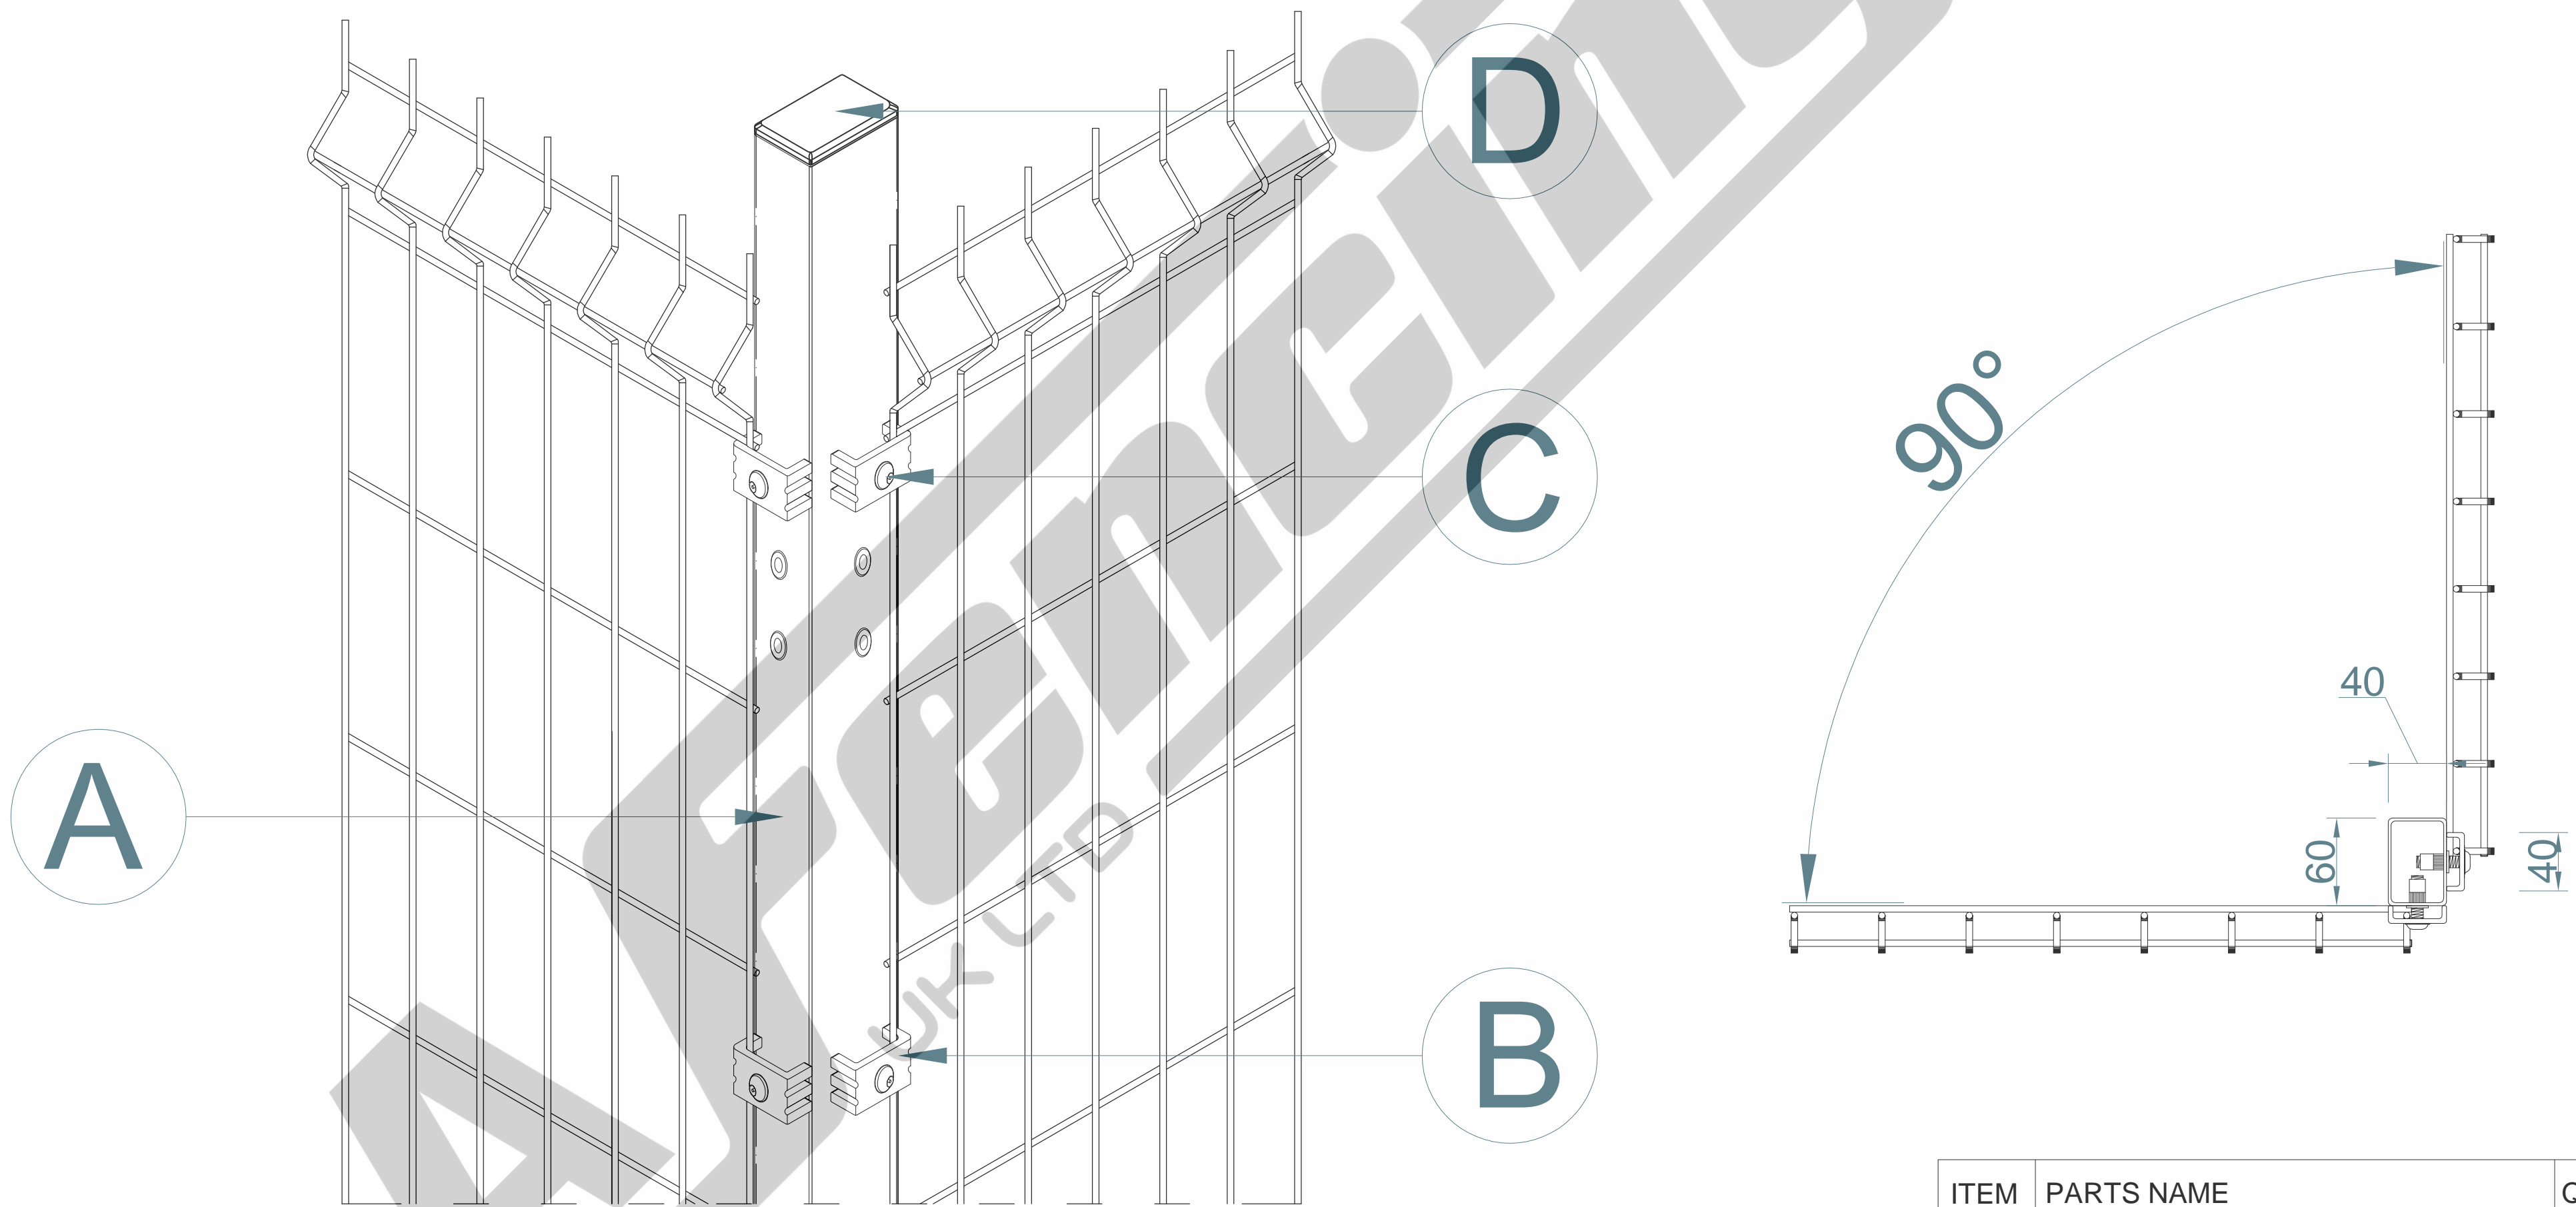

ITEM	PARTS NAME	QUANTITY
A	POST – 2.6m HIGH 60×40mm DIG IN POST ONLY	1
B	UNIVERSAL FIXING CLIP	10
C	M8×40mm MESH SECURITY BOLT	10
D	60×40MM BLACK CAP	1

TITLE: 2m HIGH PROFILE MESH WITH 60x40mm CORNER DIG IN BAY			SIZE:	RVE:	DRAWN:	DATE:	SCALE: 1:10	NOTE:	SHOULD ANY DISCREPANCIES BE FOUND WITH THIS DRAWING,PLEASE INFORM AA FENCING. COPYRIGHT OF THIS DRAWING IS OWNED BY AA FENCING UK LIMITED
	AA Fencing UK Ltd.The Wireworks Evans Road,Speke Liverpool L24 9PB 0151 363 1234 info@aafencing.co.uk		A2	1.0	W.W	25/11/2024			
	WEIGHT: PANEL 19kg,POST 5.9kg					SHEET 1 OF 3			


2m HIGH PROFILE MESH WITH 60x40mm CORNER DIG IN BAY

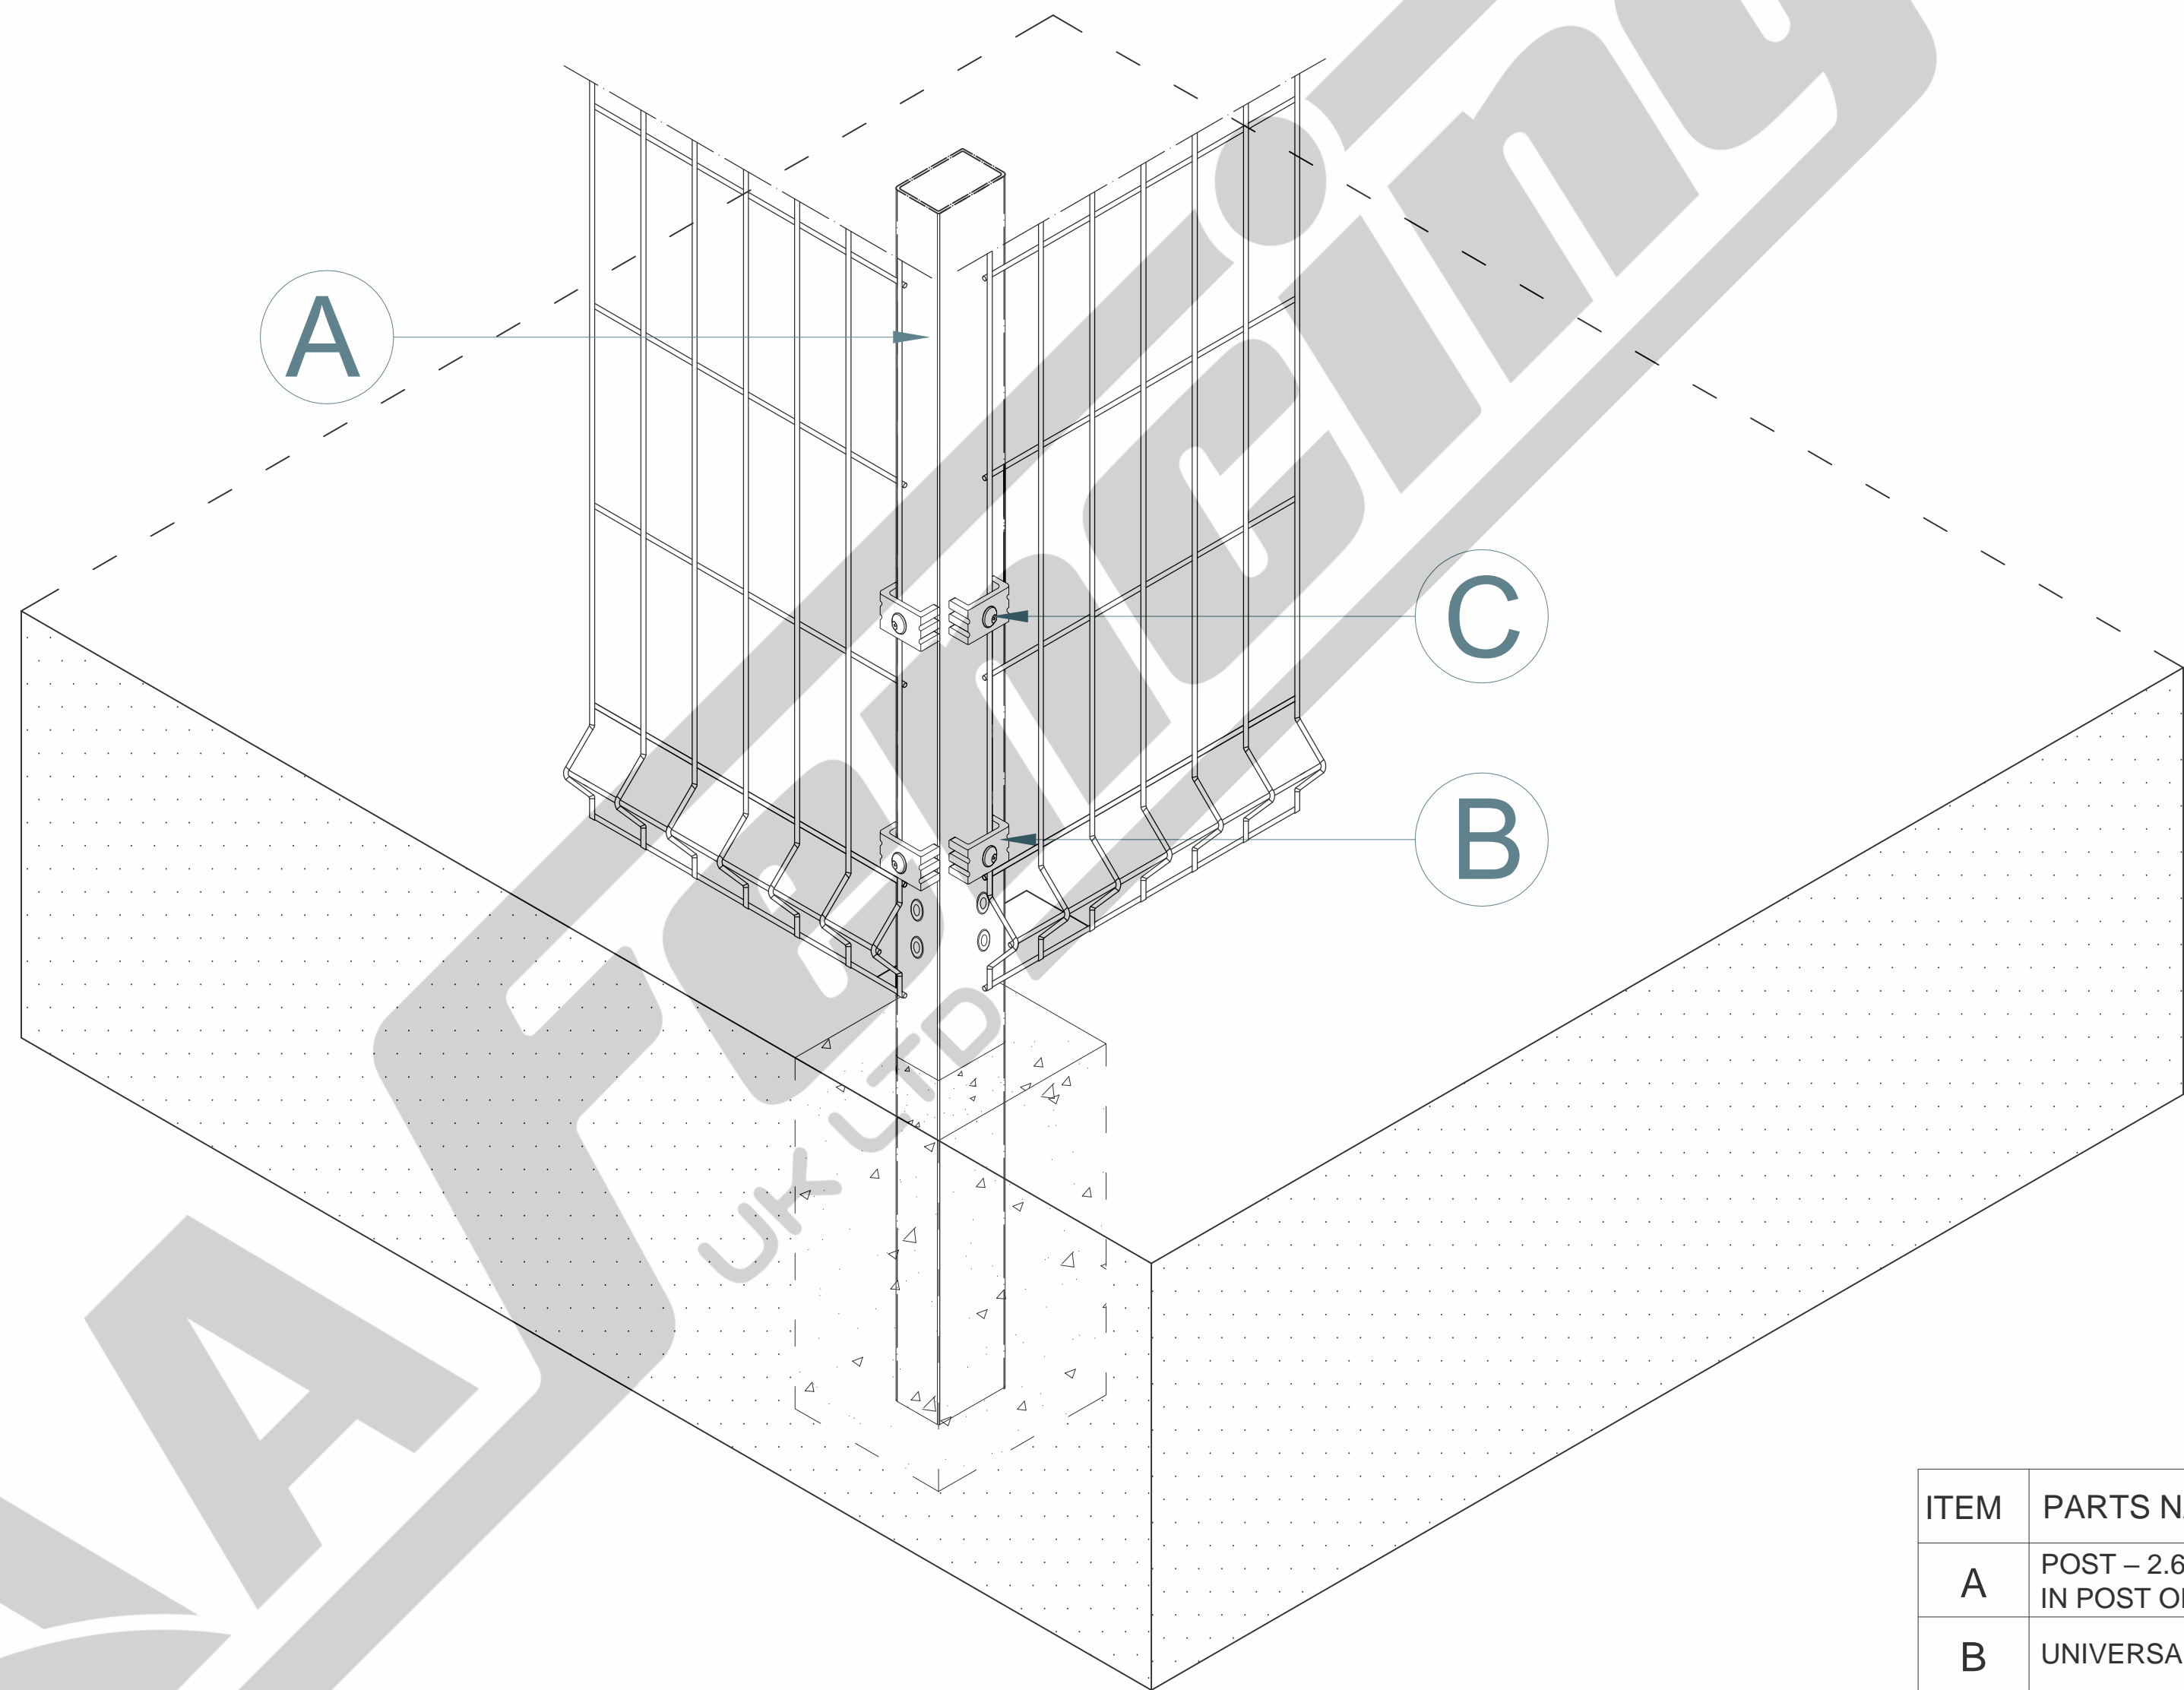

ITEM	PARTS NAME	QUANTITY
A	POST – 2.6m HIGH 60×40mm DIG IN POST ONLY	1
B	UNIVERSAL FIXING CLIP	10
C	M8×40mm MESH SECURITY BOLT	10

TITLE: 2m HIGH PROFILE MESH WITH 60x40mm CORNER DIG IN BAY			SIZE:	RVE:	DRAWN:	DATE:	SCALE: 1:15	NOTE:	SHOULD ANY DISCREPANCIES BE FOUND WITH THIS DRAWING,PLEASE INFORM AA FENCING. COPYRIGHT OF THIS DRAWING IS OWNED BY AA FENCING UK LIMITED
	AA Fencing UK Ltd.The Wireworks Evans Road,Speke Liverpool L24 9PB 0151 363 1234 info@aafencing.co.uk		A2	1.0	W.W	25/11/2024			
	WEIGHT:PANEL 19kg,POST 5.9kg					SHEET 2 OF 3			

2m HIGH 60x40mm CORNER DIG IN POST ONLY(AL 2600mm)

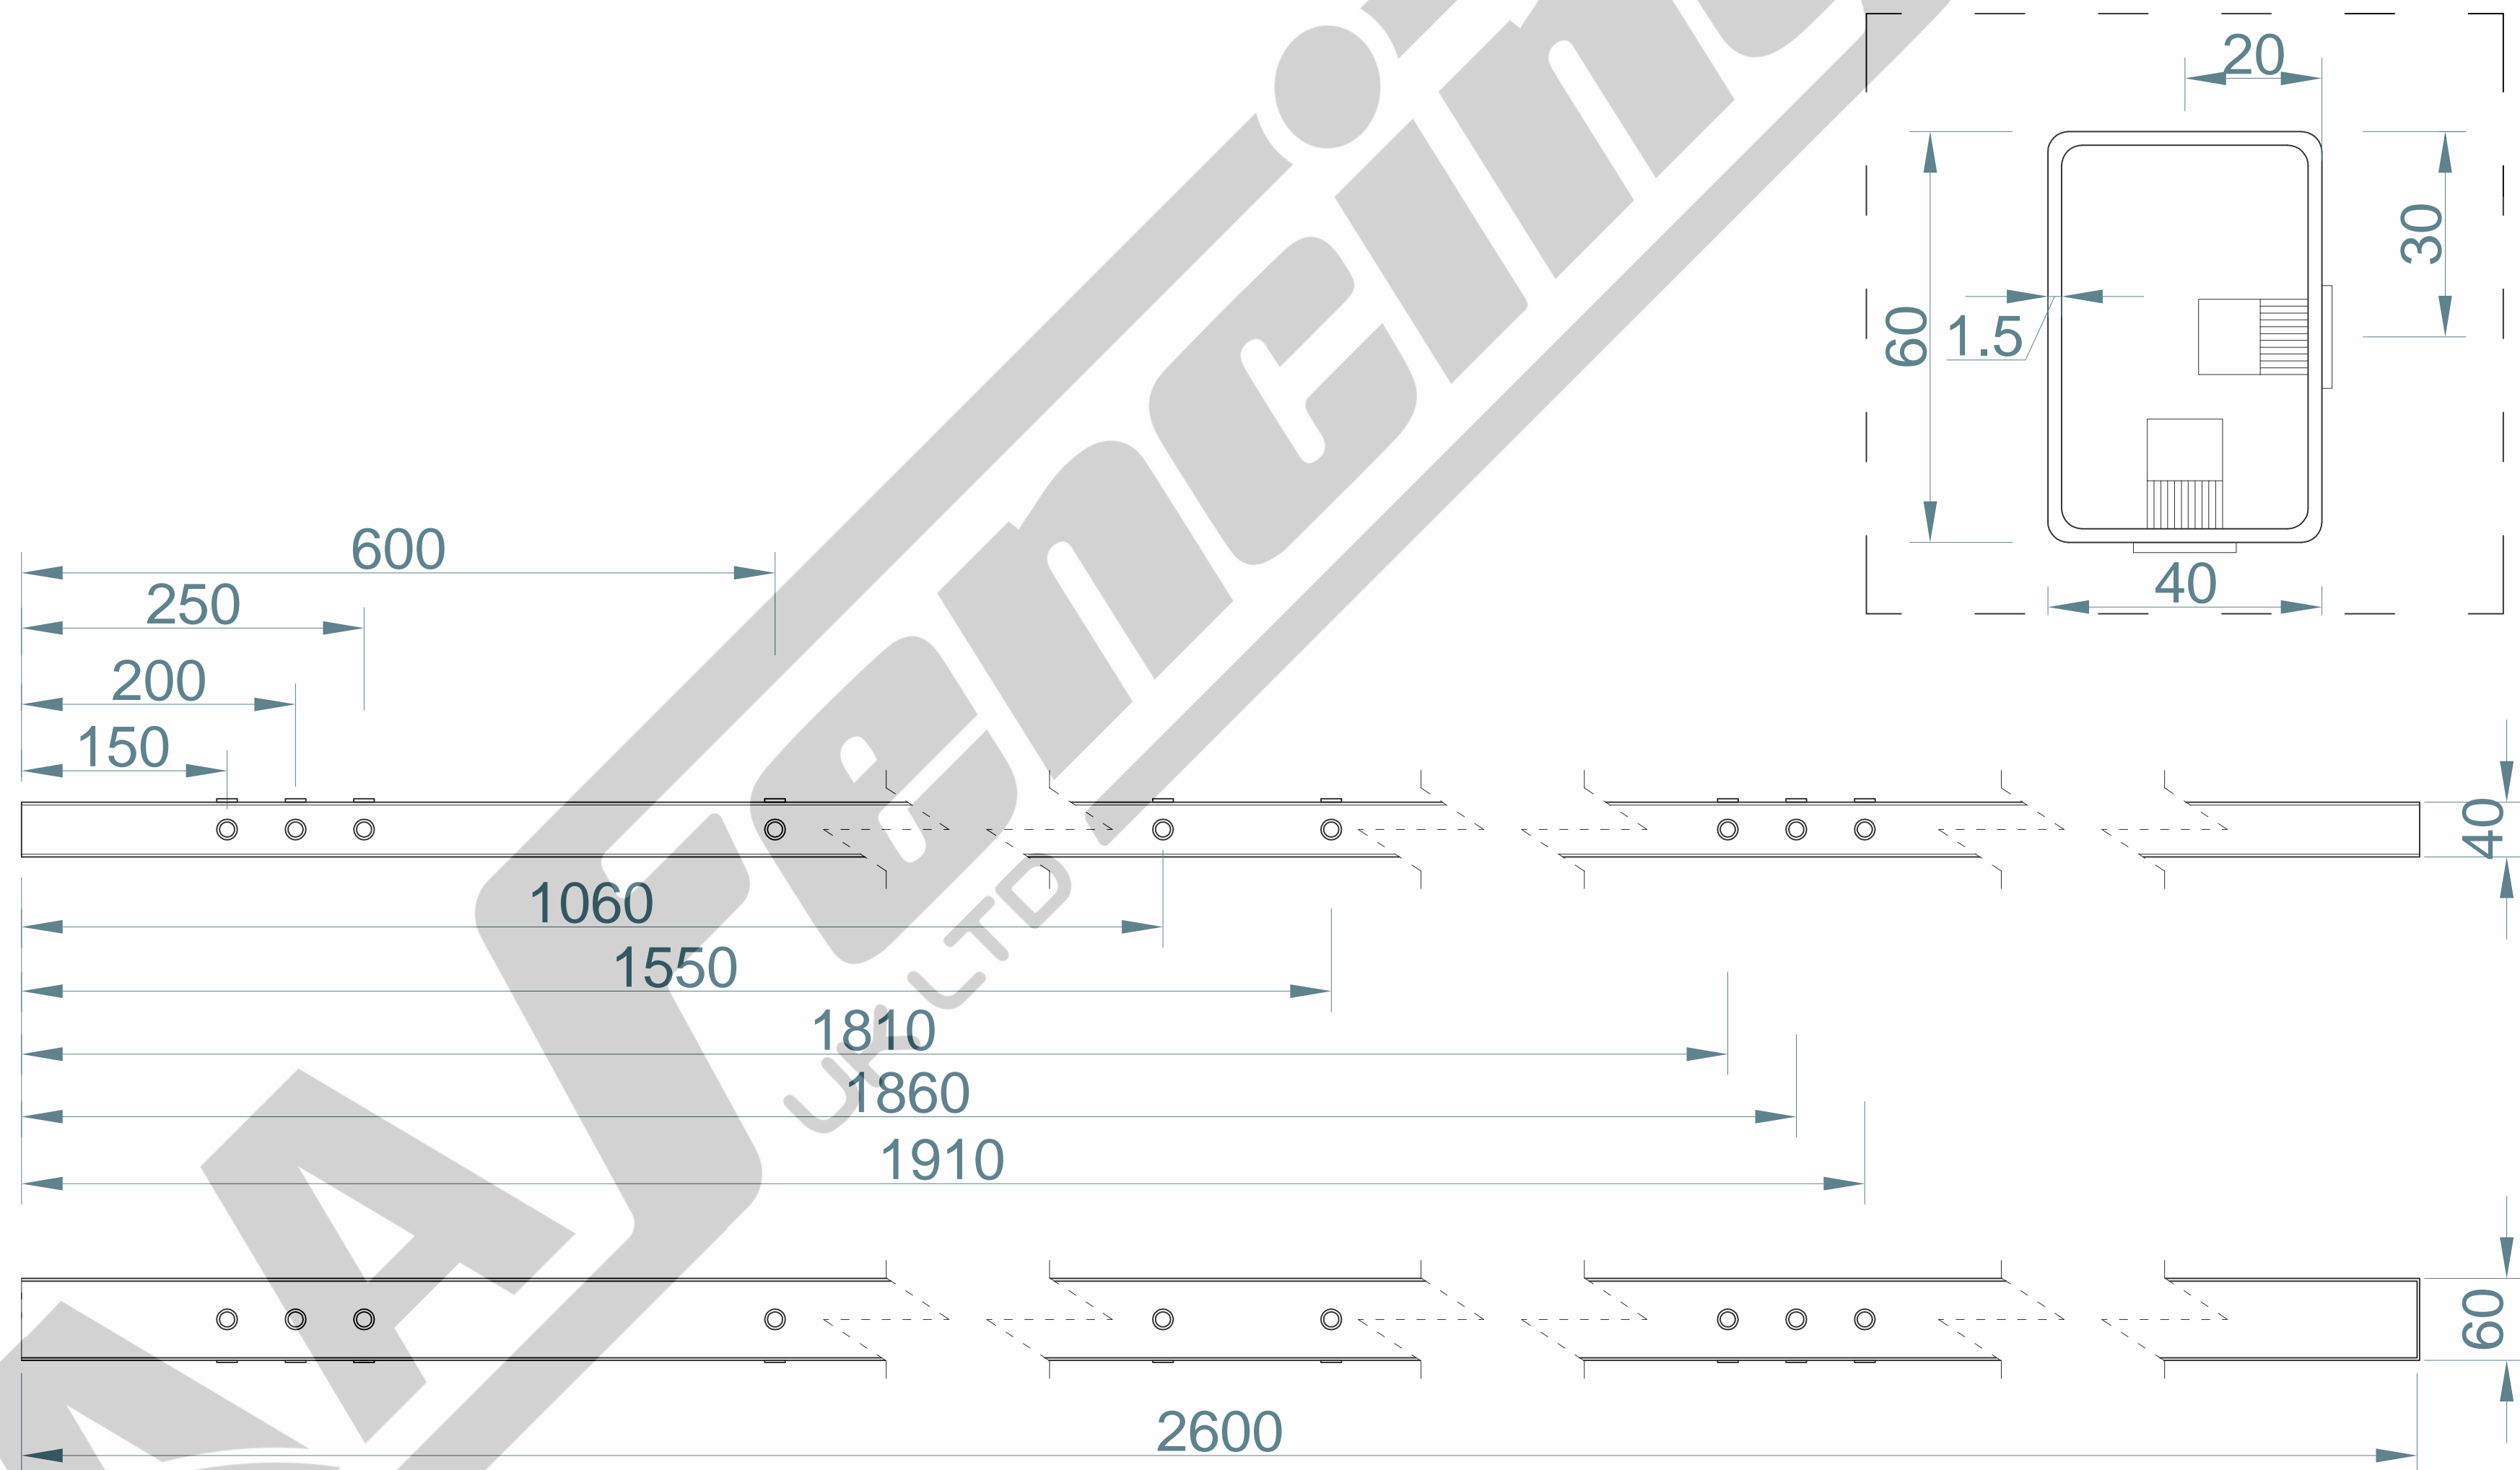

TITLE: 2m HIGH 60×40mm CORNER DIG IN POST ONLY				SIZE:	RVE:	DRAWN:	DATE:	SCALE:		NOTE:	SHOULD ANY DISCREPANCIES BE FOUND WITH THIS DRAWING,PLEASE INFORM AA FENCING. COPYRIGHT OF THIS DRAWING IS OWNED BY AA FENCING UK LIMITED
 AA Fencing UK Ltd.The Wireworks Evans Road,Speke Liverpool L24 9PB 0151 363 1234 info@aafencing.co.uk				A2	1.0	W.W	25/11/2024				
				WEIGHT:POST 5.9kg							