



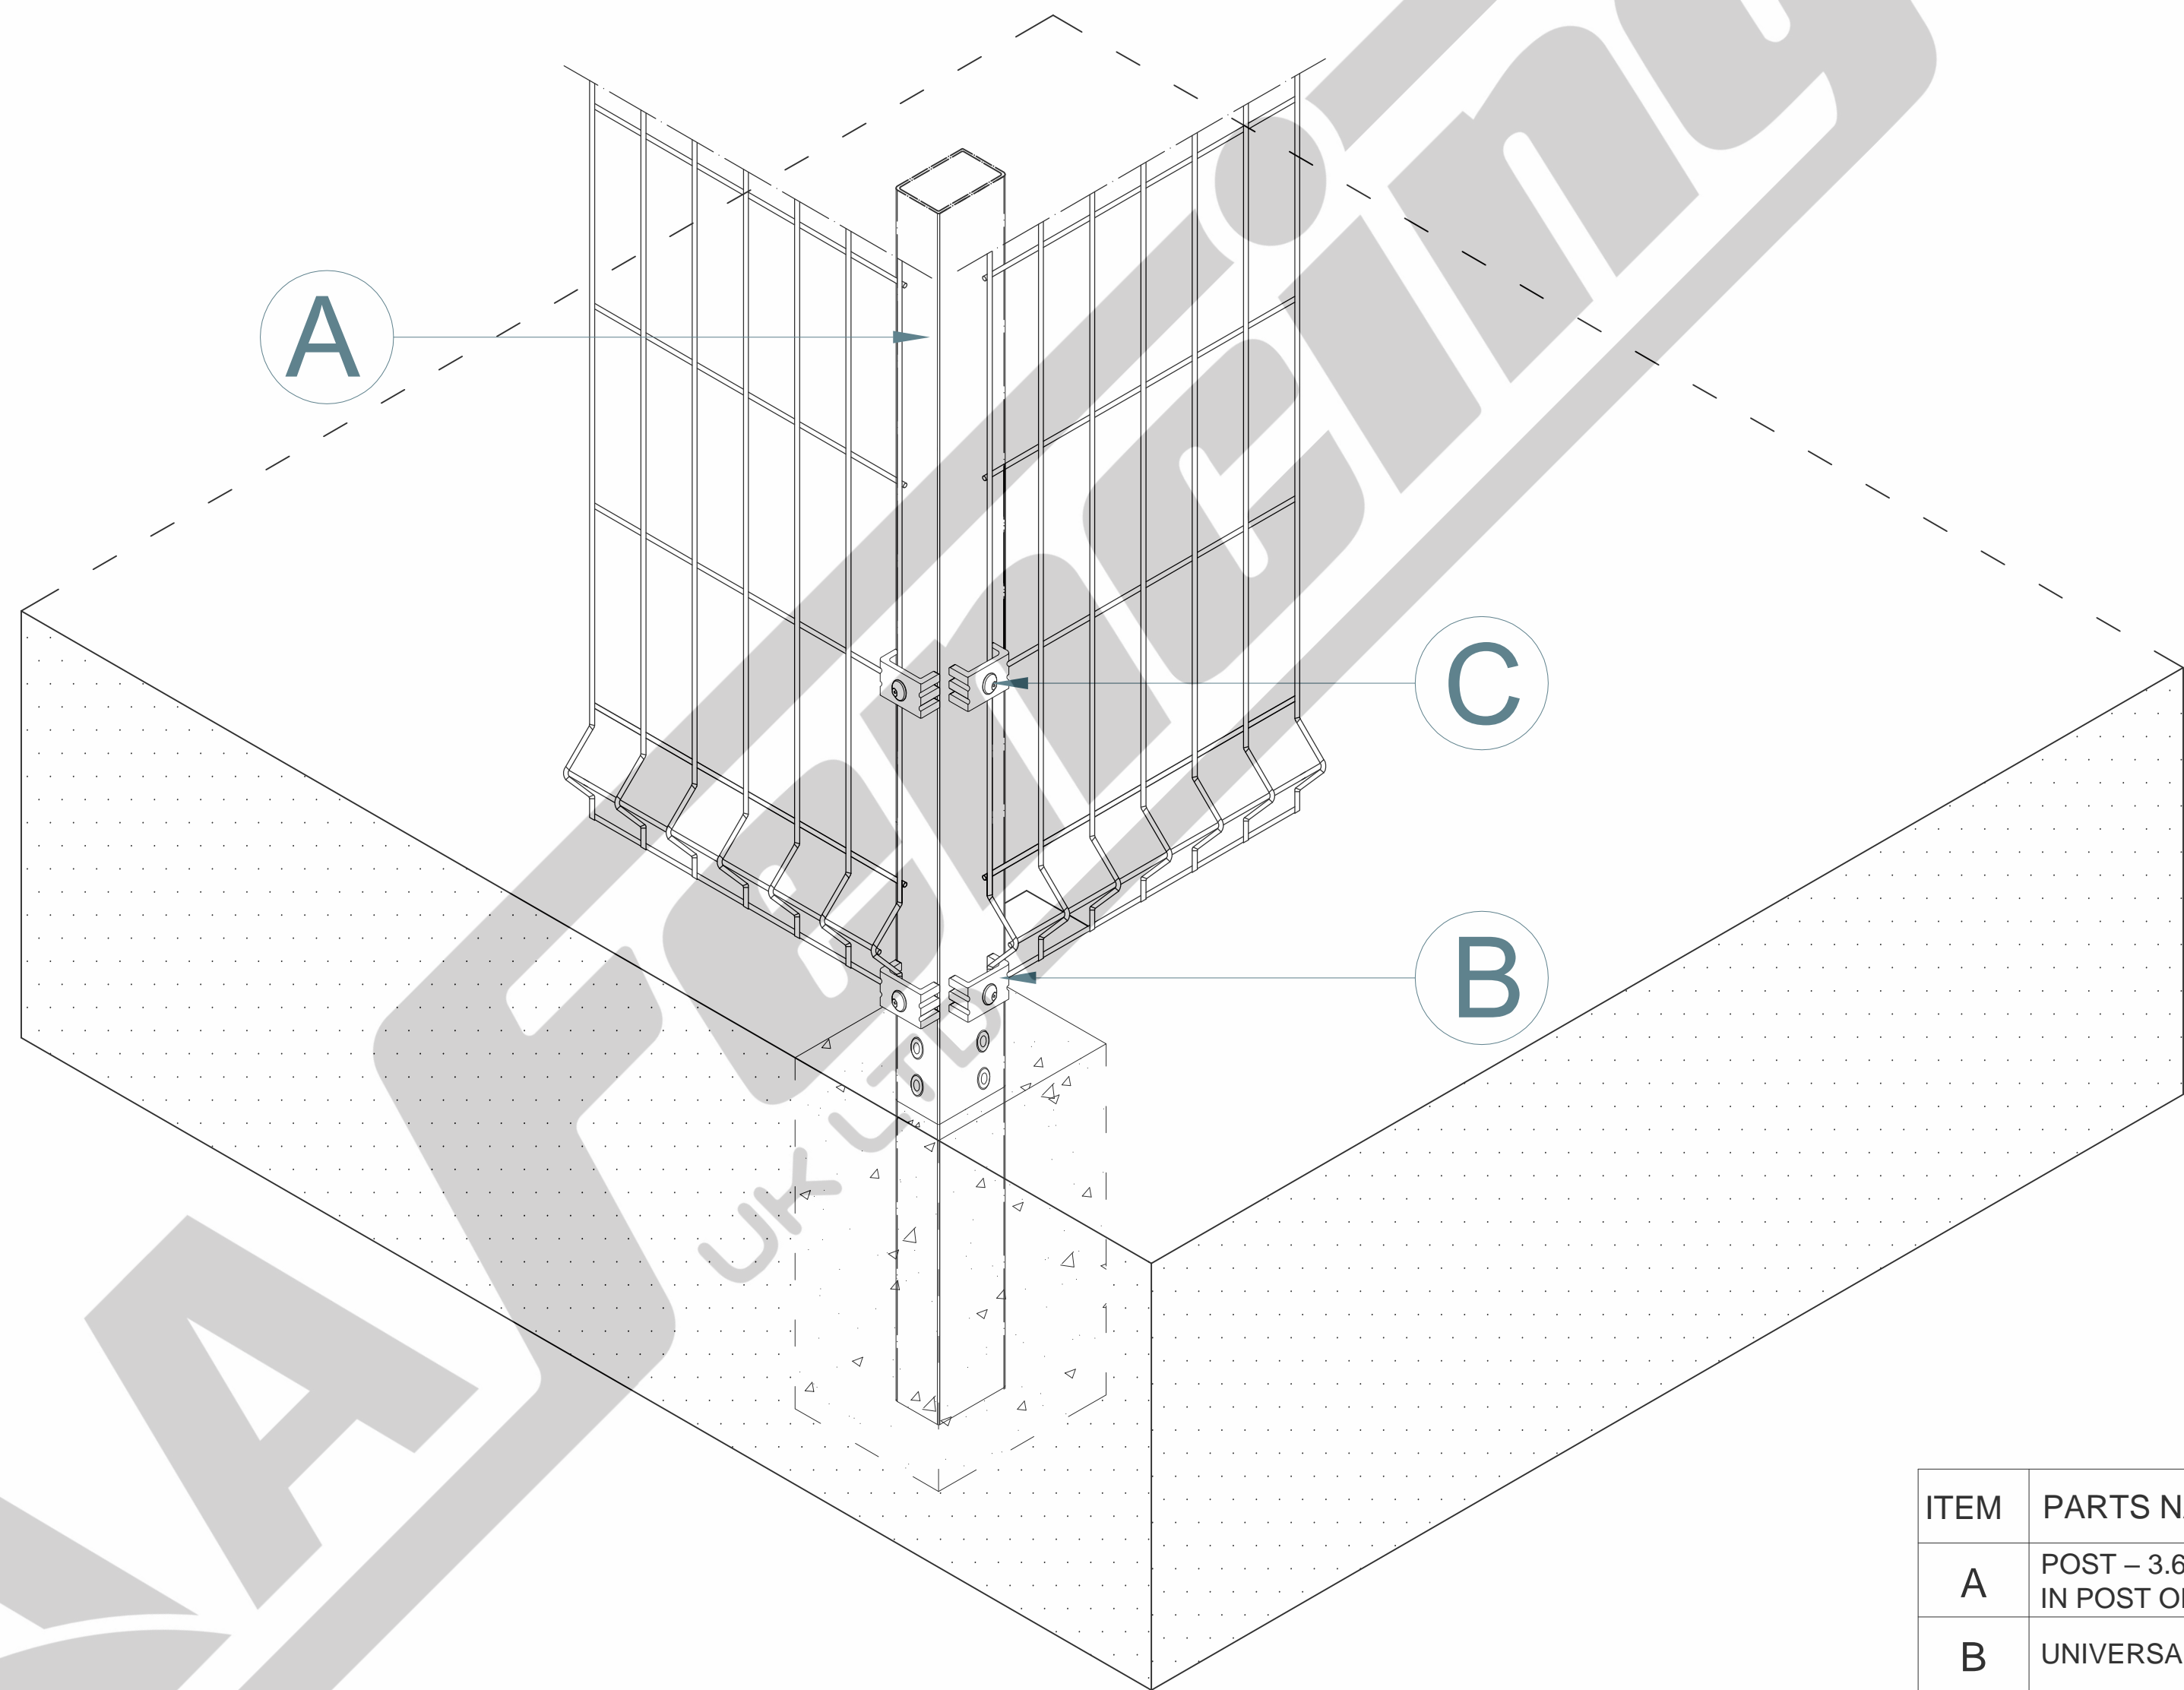
3.0m HIGH PROFILE MESH WITH 60x40mm CORNER DIG IN BAY

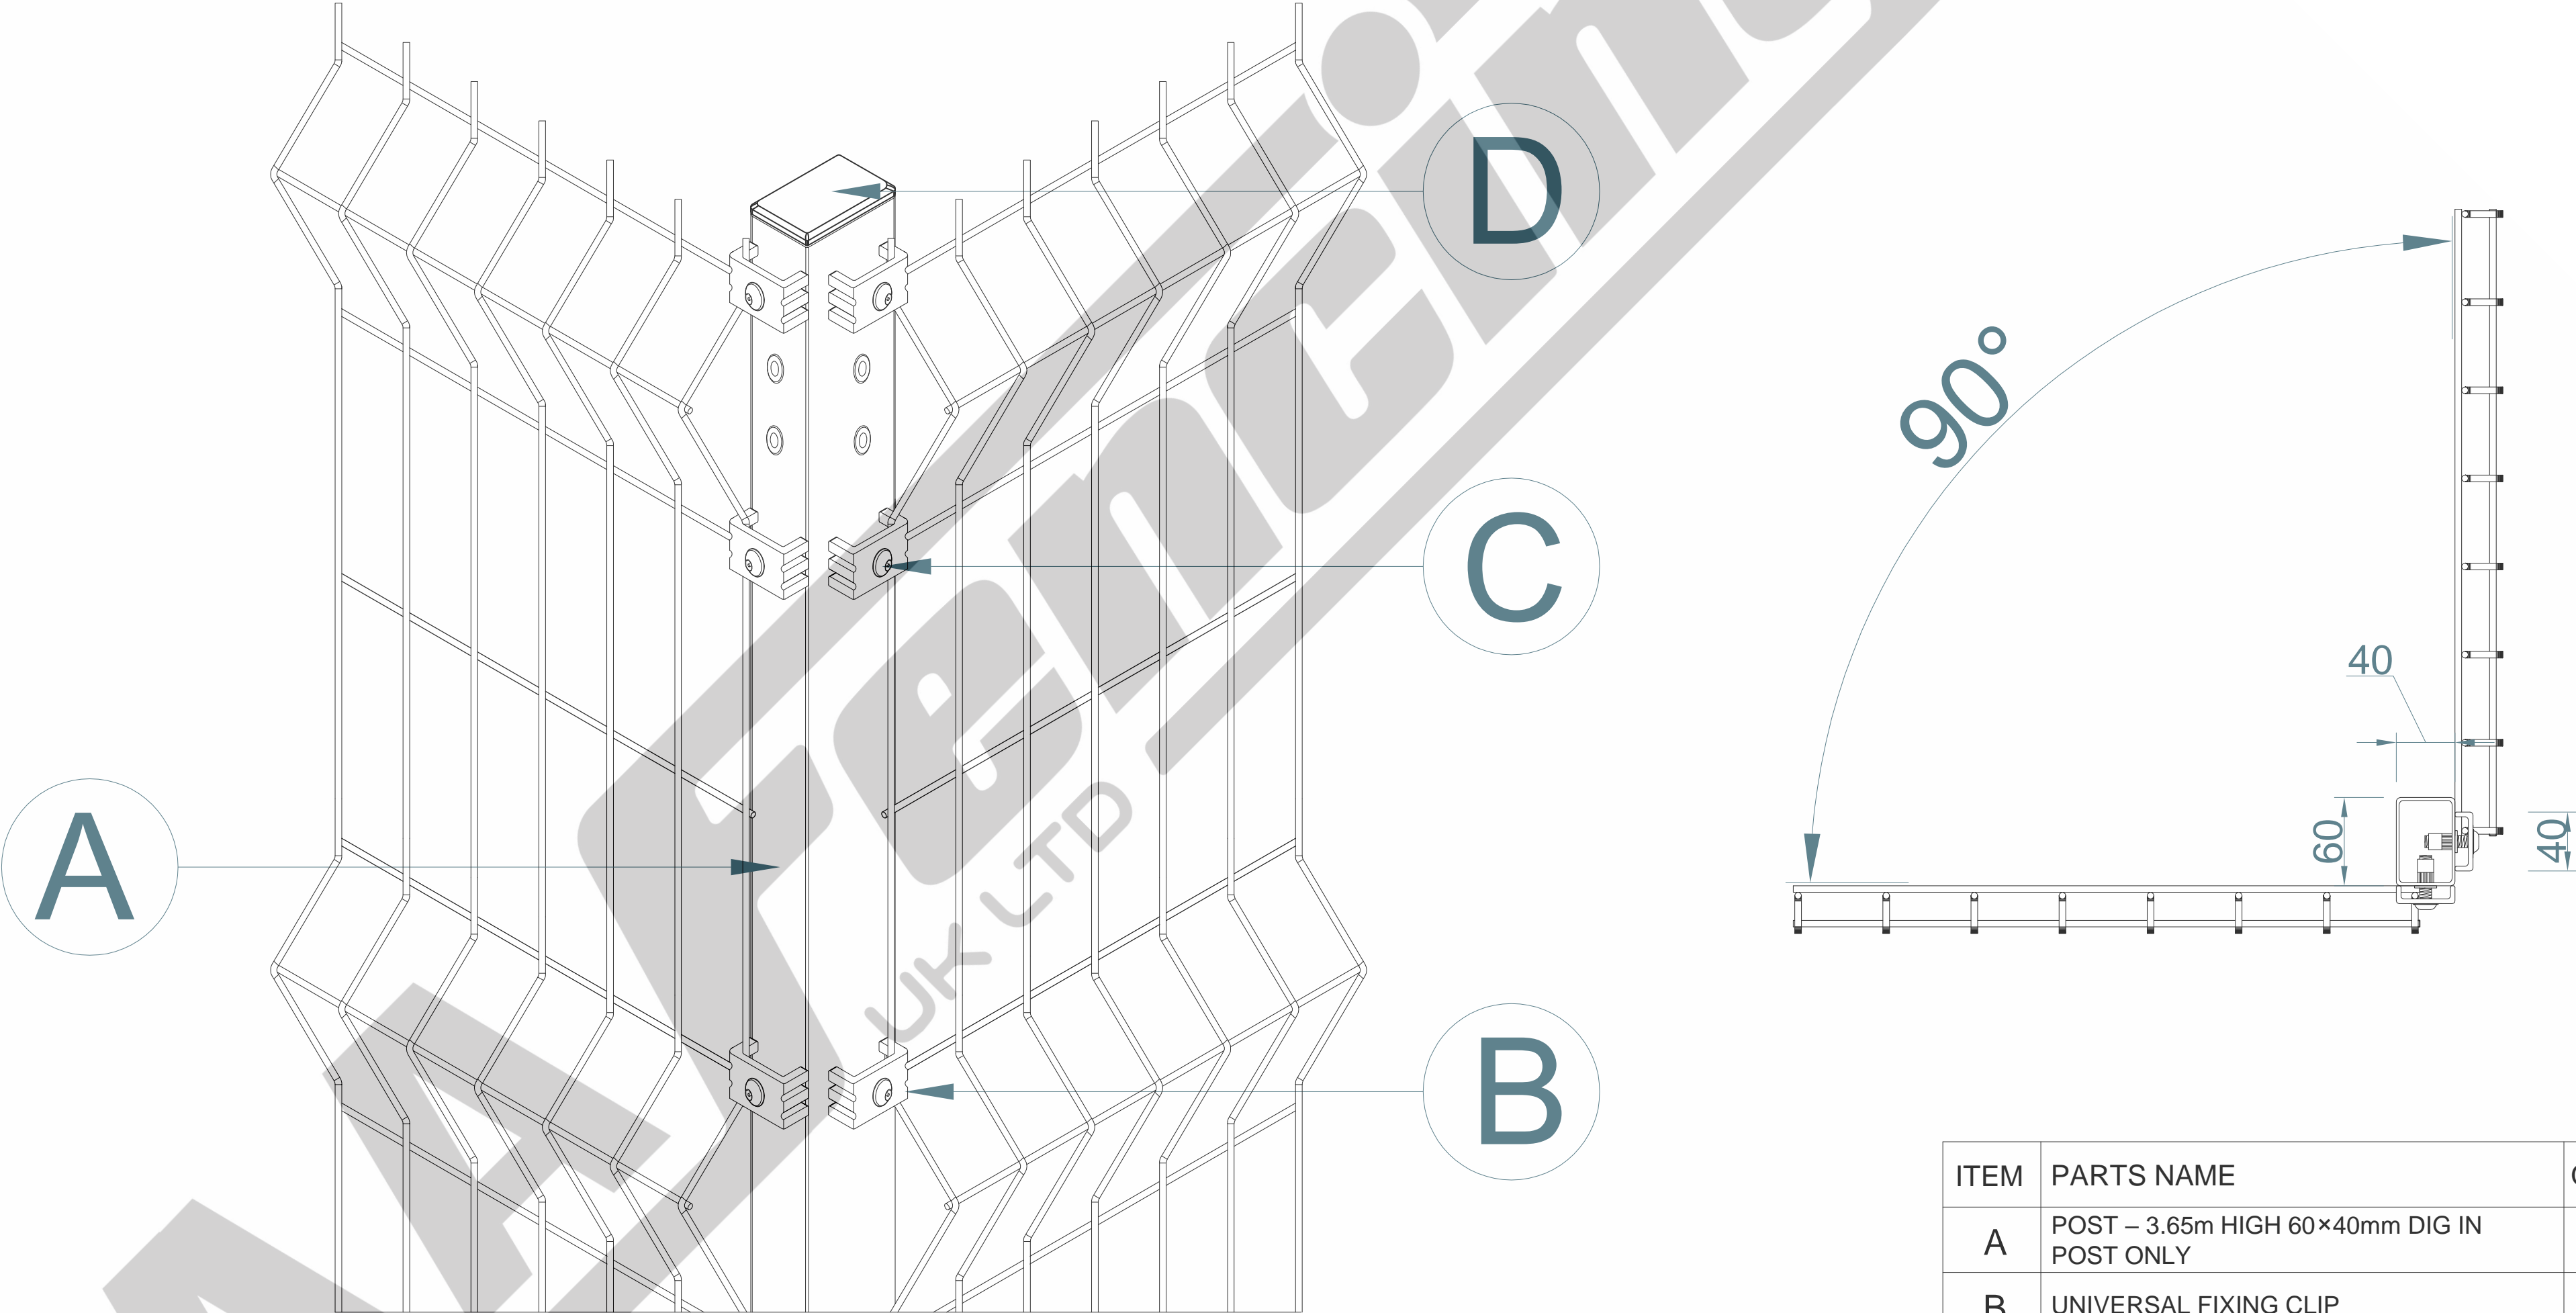

ITEM	PARTS NAME	QUANTITY
A	POST – 3.65m HIGH 60×40mm DIG IN POST ONLY	1
B	UNIVERSAL FIXING CLIP	18
C	M8×40mm MESH SECURITY BOLT	18
D	60×40MM BLACK CAP	1

TITLE: 3.0m HIGH PROFILE MESH WITH 60x40mm CORNER DIG IN BAY		SIZE:	RVE:	DRAWN:	DATE:	SCALE: 1:10	NOTE: SHOULD ANY DISCREPANCIES BE FOUND WITH THIS DRAWING,PLEASE INFORM AA FENCING. COPYRIGHT OF THIS DRAWING IS OWNED BY AA FENCING UK LIMITED
AA Fencing UK Ltd.The Wireworks Evans Road,Speke Liverpool L24 9PB 0151 363 1234 info@aafencing.co.uk		A2	1.0	W.W	25/11/2024		
		WEIGHT: PANEL 24kg,POST 8.5kg			SHEET 1 OF 3		

3.0m HIGH PROFILE MESH WITH 60x40mm CORNER DIG IN BAY




ITEM	PARTS NAME	QUANTITY
A	POST – 3.65m HIGH 60×40mm DIG IN POST ONLY	1
B	UNIVERSAL FIXING CLIP	18
C	M8×40mm MESH SECURITY BOLT	18

TITLE: 3.0m HIGH PROFILE MESH WITH 60x40mm CORNER DIG IN BAY			SIZE:	RVE:	DRAWN:	DATE:	SCALE:	1:15	NOTE:	SHOULD ANY DISCREPANCIES BE FOUND WITH THIS DRAWING,PLEASE INFORM AA FENCING. COPYRIGHT OF THIS DRAWING IS OWNED BY AA FENCING UK LIMITED
AA Fencing UK Ltd.The Wireworks Evans Road,Speke Liverpool L24 9PB 0151 363 1234 info@aafencing.co.uk			A2	1.0	W.W	25/11/2024				
			WEIGHT:PANEL 24kg,POST 8.5kg				SHEET 2 OF 3			



3.0m HIGH 60×40mm CORNER DIG IN POST ONLY(AL 3650mm)

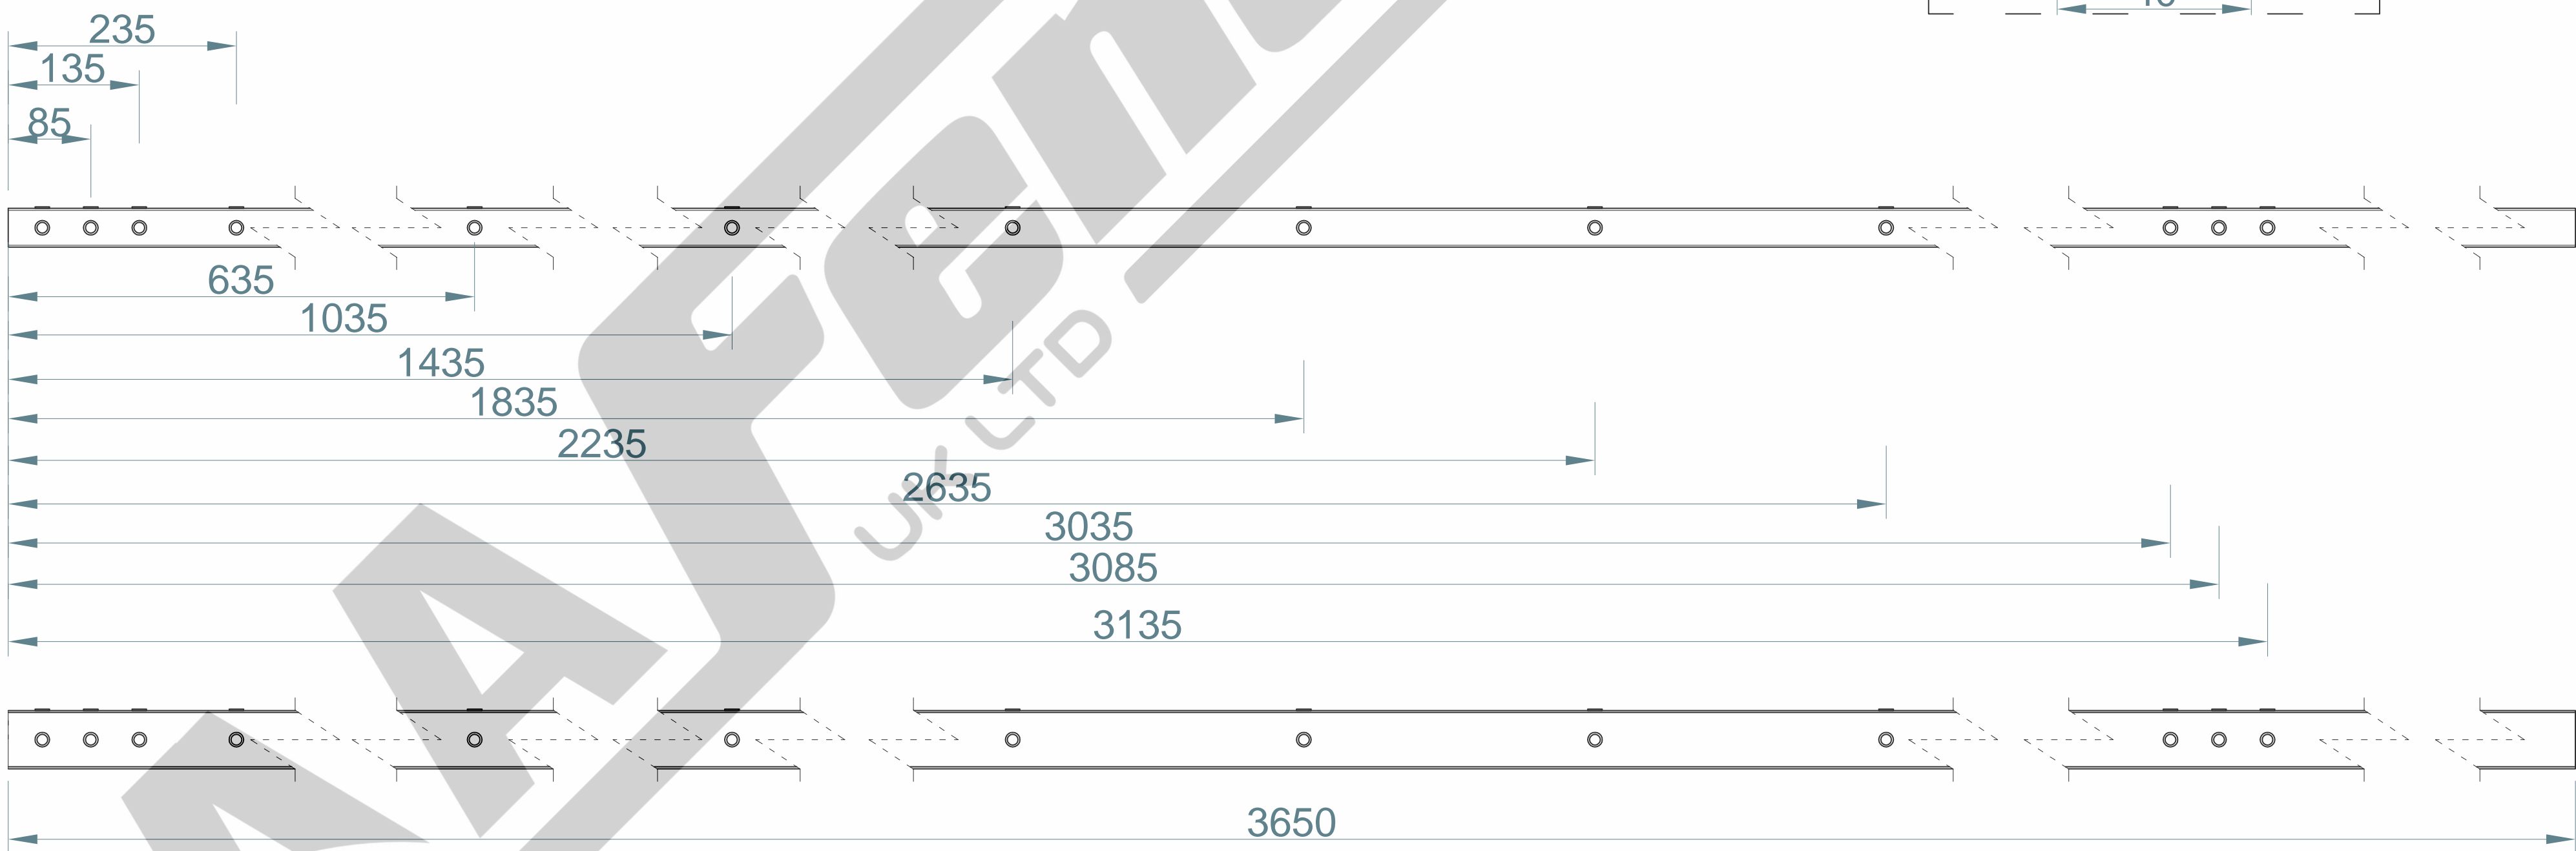

TITLE: 3.0m HIGH 60×40mm CORNER DIG IN POST ONLY		SIZE:	RVE:	DRAWN:	DATE:	SCALE:		NOTE:	SHOULD ANY DISCREPANCIES BE FOUND WITH THIS DRAWING,PLEASE INFORM AA FENCING. COPYRIGHT OF THIS DRAWING IS OWNED BY AA FENCING UK LIMITED
	AA Fencing UK Ltd.The Wireworks Evans Road,Speke Liverpool L24 9PB 0151 363 1234 info@aafencing.co.uk	A2	1.0	W.W	25/11/2024				
		WEIGHT: POST 8.5kg							