



3.0m HIGH PROFILE MESH WITH 60×40mm DIG IN BAY

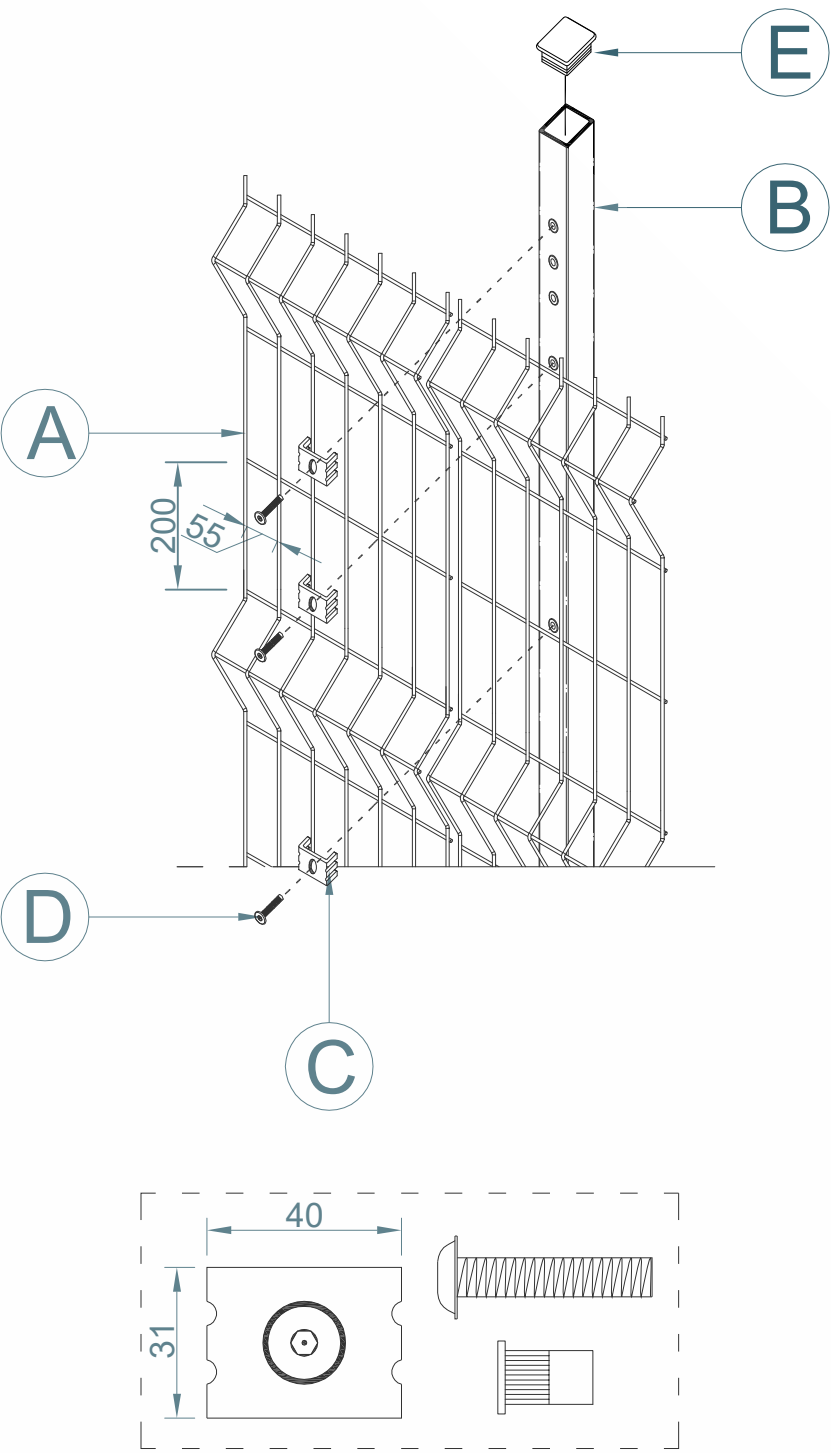

ITEM	PARTS NAME	QUANTITY
A	MESH - 3.0m HIGH×3.0m WIDE PROFILE MESH FENCING PANEL ONLY	1
B	POST – 3.65m HIGH 60×40mm DIG IN POST ONLY	1
C	UNIVERSAL FIXING CLIP	9
D	M8×40mm MESH SECURITY BOLT	9
E	60×40MM BLACK CAP	1

TITLE: 2m HIGH PROFILE MESH WITH 60×40 DIG IN BAY

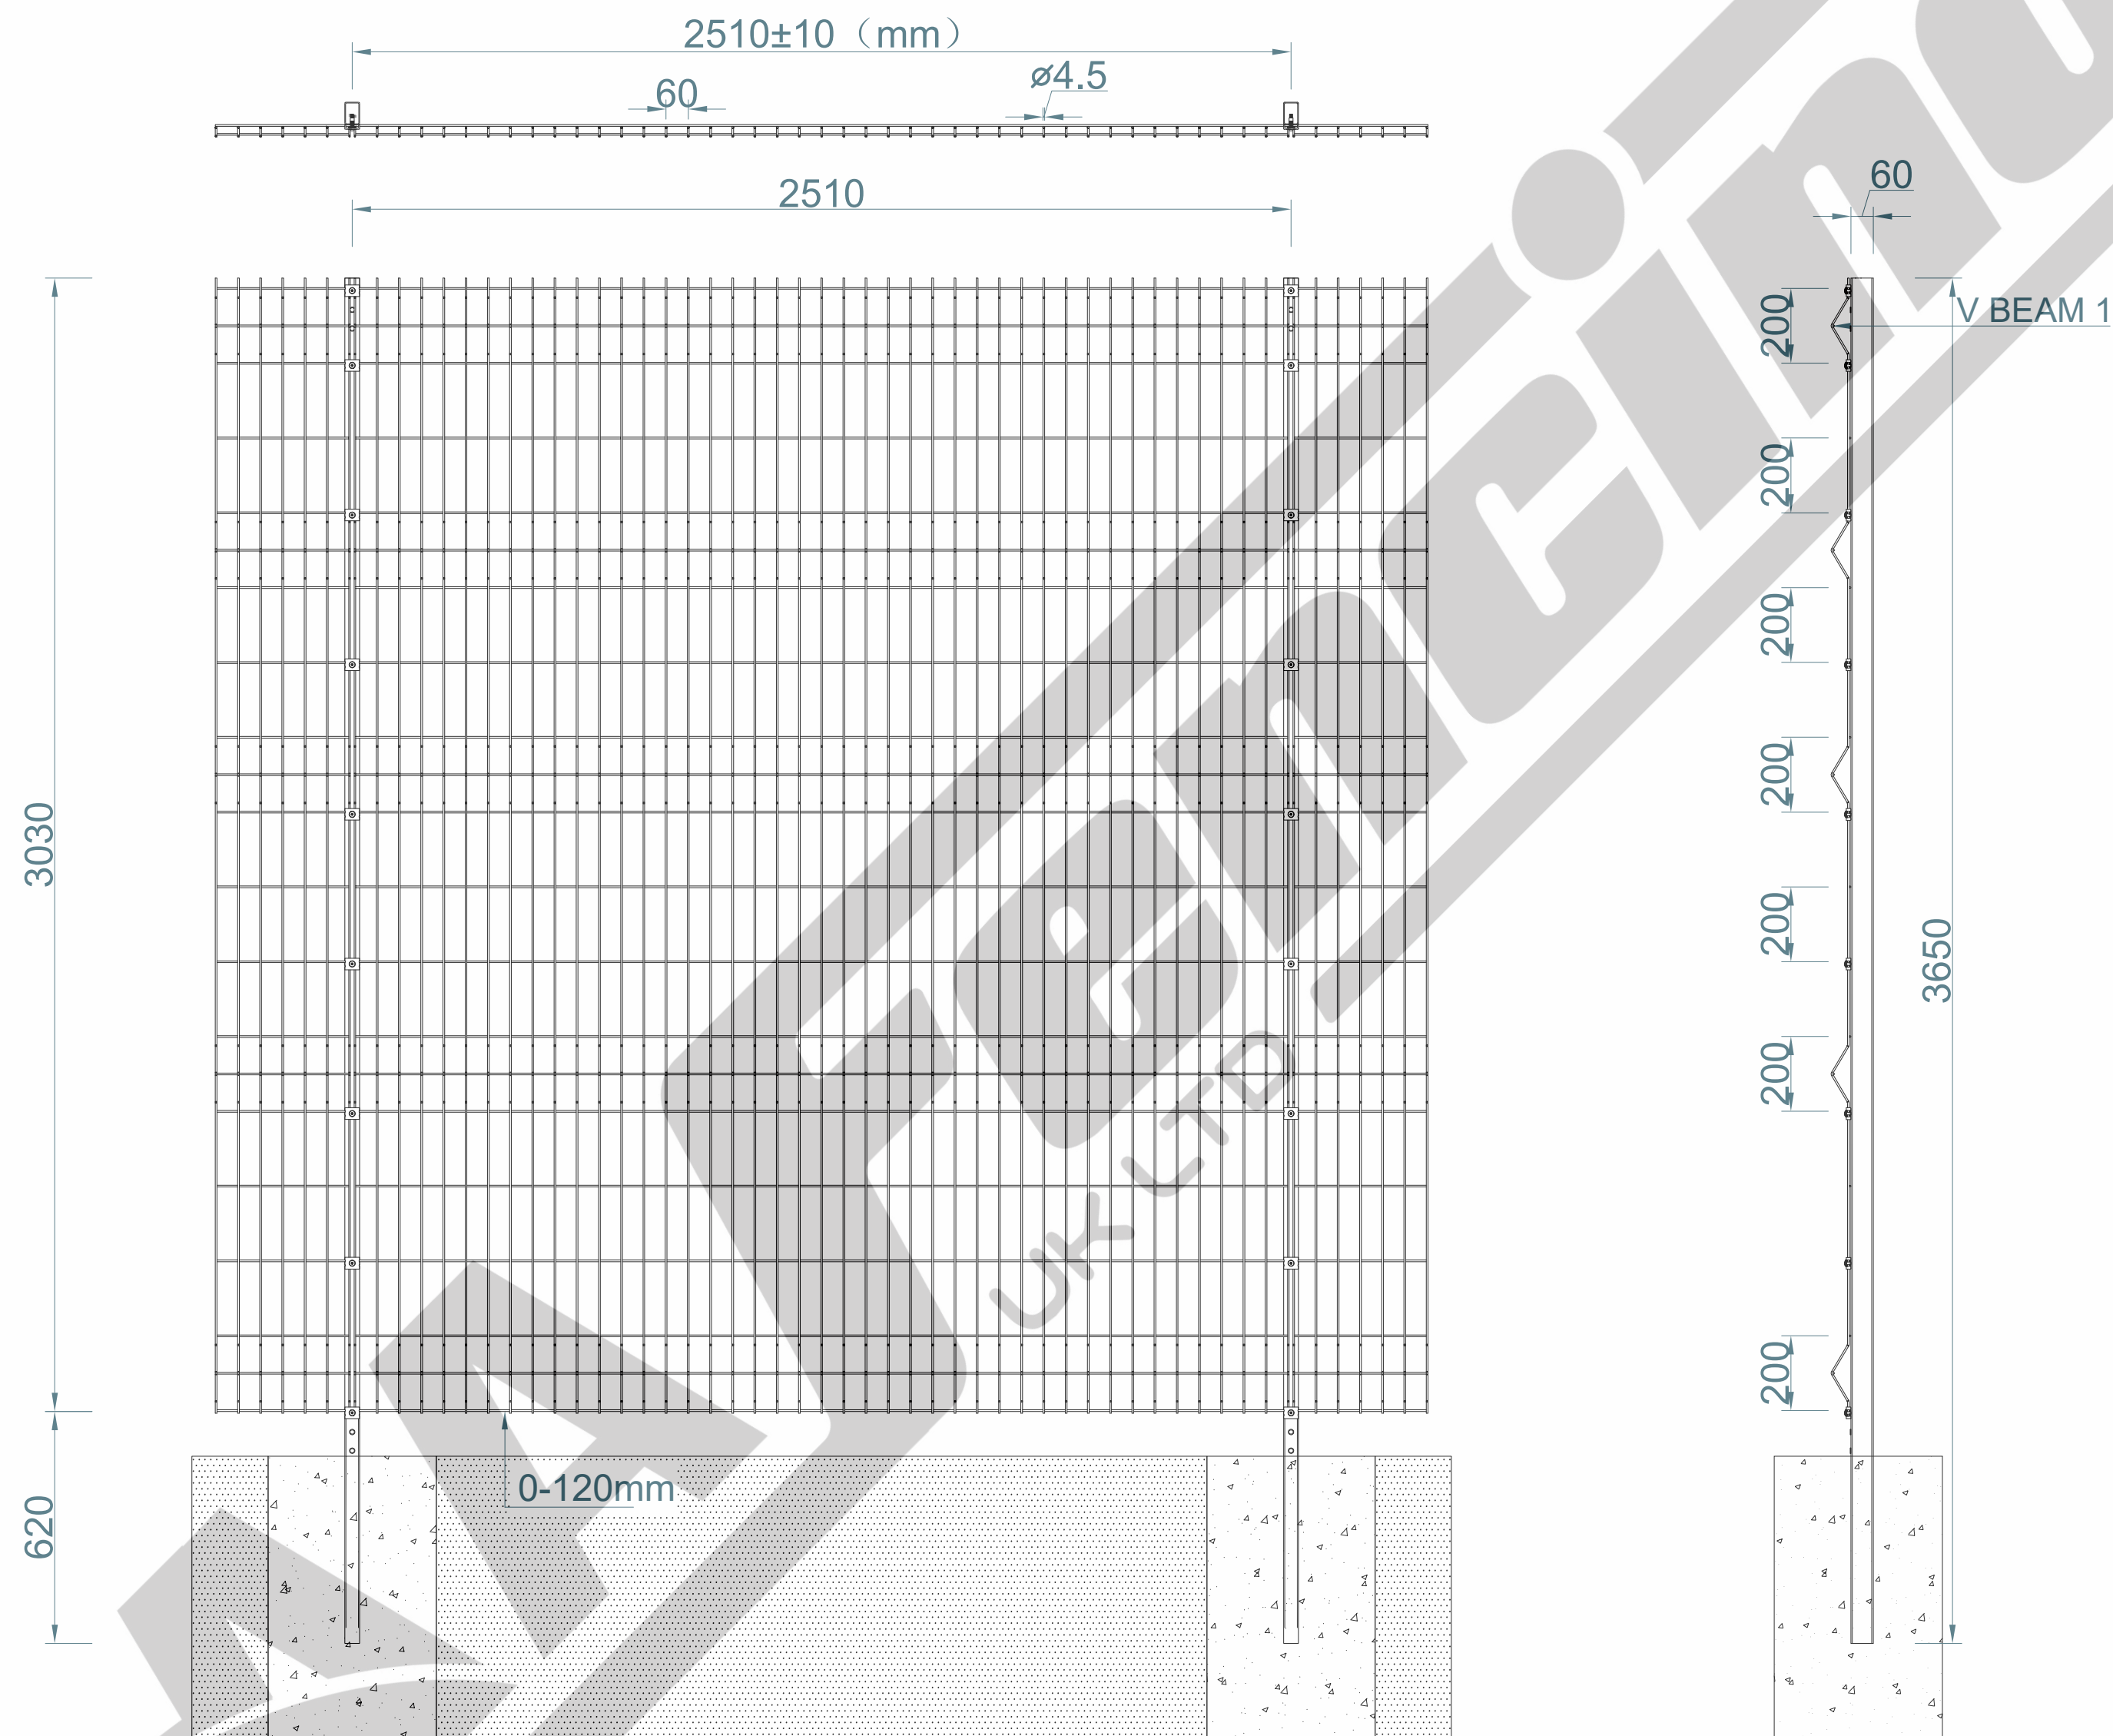

AA Fencing UK Ltd.The Wireworks
Evans Road,Speke Liverpool L24 9PB
0151 363 1234 info@aafencing.co.uk

SIZE:

A2

RVE:

1.0

DRAWN:

W.W

DATE:

25/11/2024

SCALE:

1:25


WEIGHT: PANEL 24kg, POST 8.5kg

SHEET 1 OF 2

NOTE:

SHOULD ANY DISCREPANCIES BE FOUND WITH THIS DRAWING,PLEASE INFORM AA FENCING.
COPYRIGHT OF THIS DRAWING IS OWNED BY AA FENCING UK LIMITED

3.0m HIGH 60×40mm INTERMEDIATE DIG IN POST ONLY(AL 3650mm)

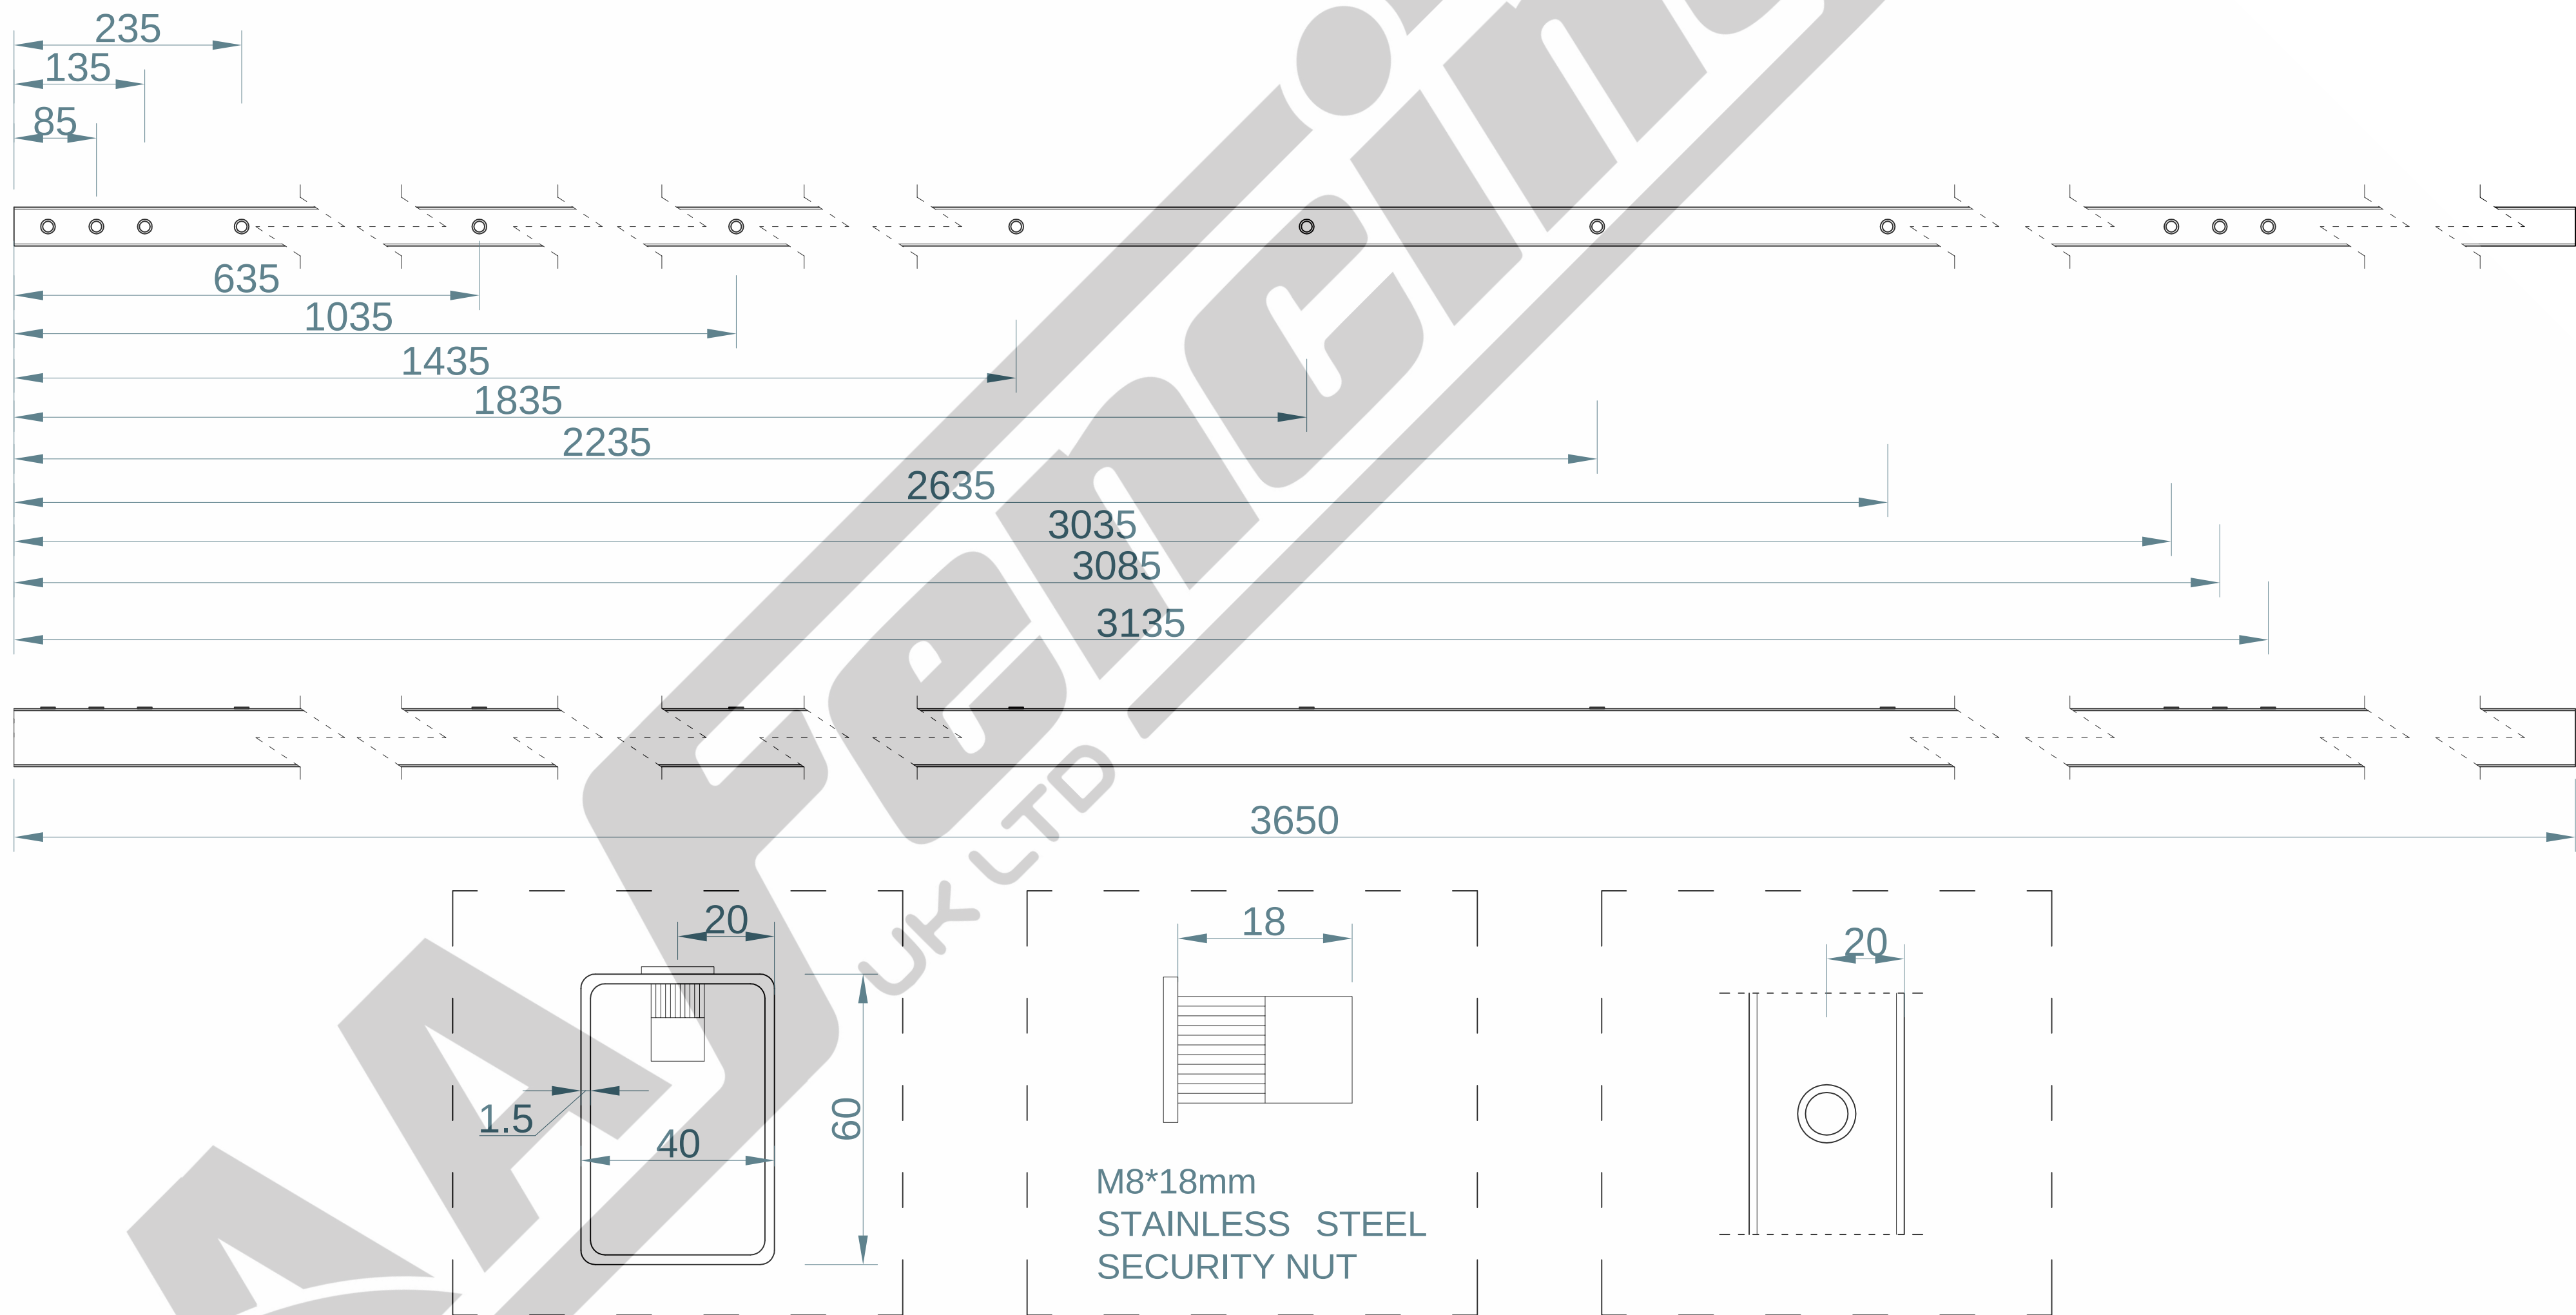

TITLE: 3.0m HIGH 60×40mm INTERMEDIATE DIG IN POST ONLY
AA Fencing UK Ltd.The Wireworks
Evans Road,Speke Liverpool L24 9PB
0151 363 1234 info@aafencing.co.uk

SIZE:	RVE:	DRAWN:	DATE:
A2	1.0	W.W	25/11/2024
WEIGHT: POST 8.5kg			

SCALE:
SHEET 2 OF 2

NOTE: SHOULD ANY DISCREPANCIES BE FOUND WITH THIS DRAWING,PLEASE INFORM AA FENCING. COPYRIGHT OF THIS DRAWING IS OWNED BY AA FENCING UK LIMITED