


1.8m HIGH UNIFROM MESH WITH 60×40mm BOLT DOWN BAY

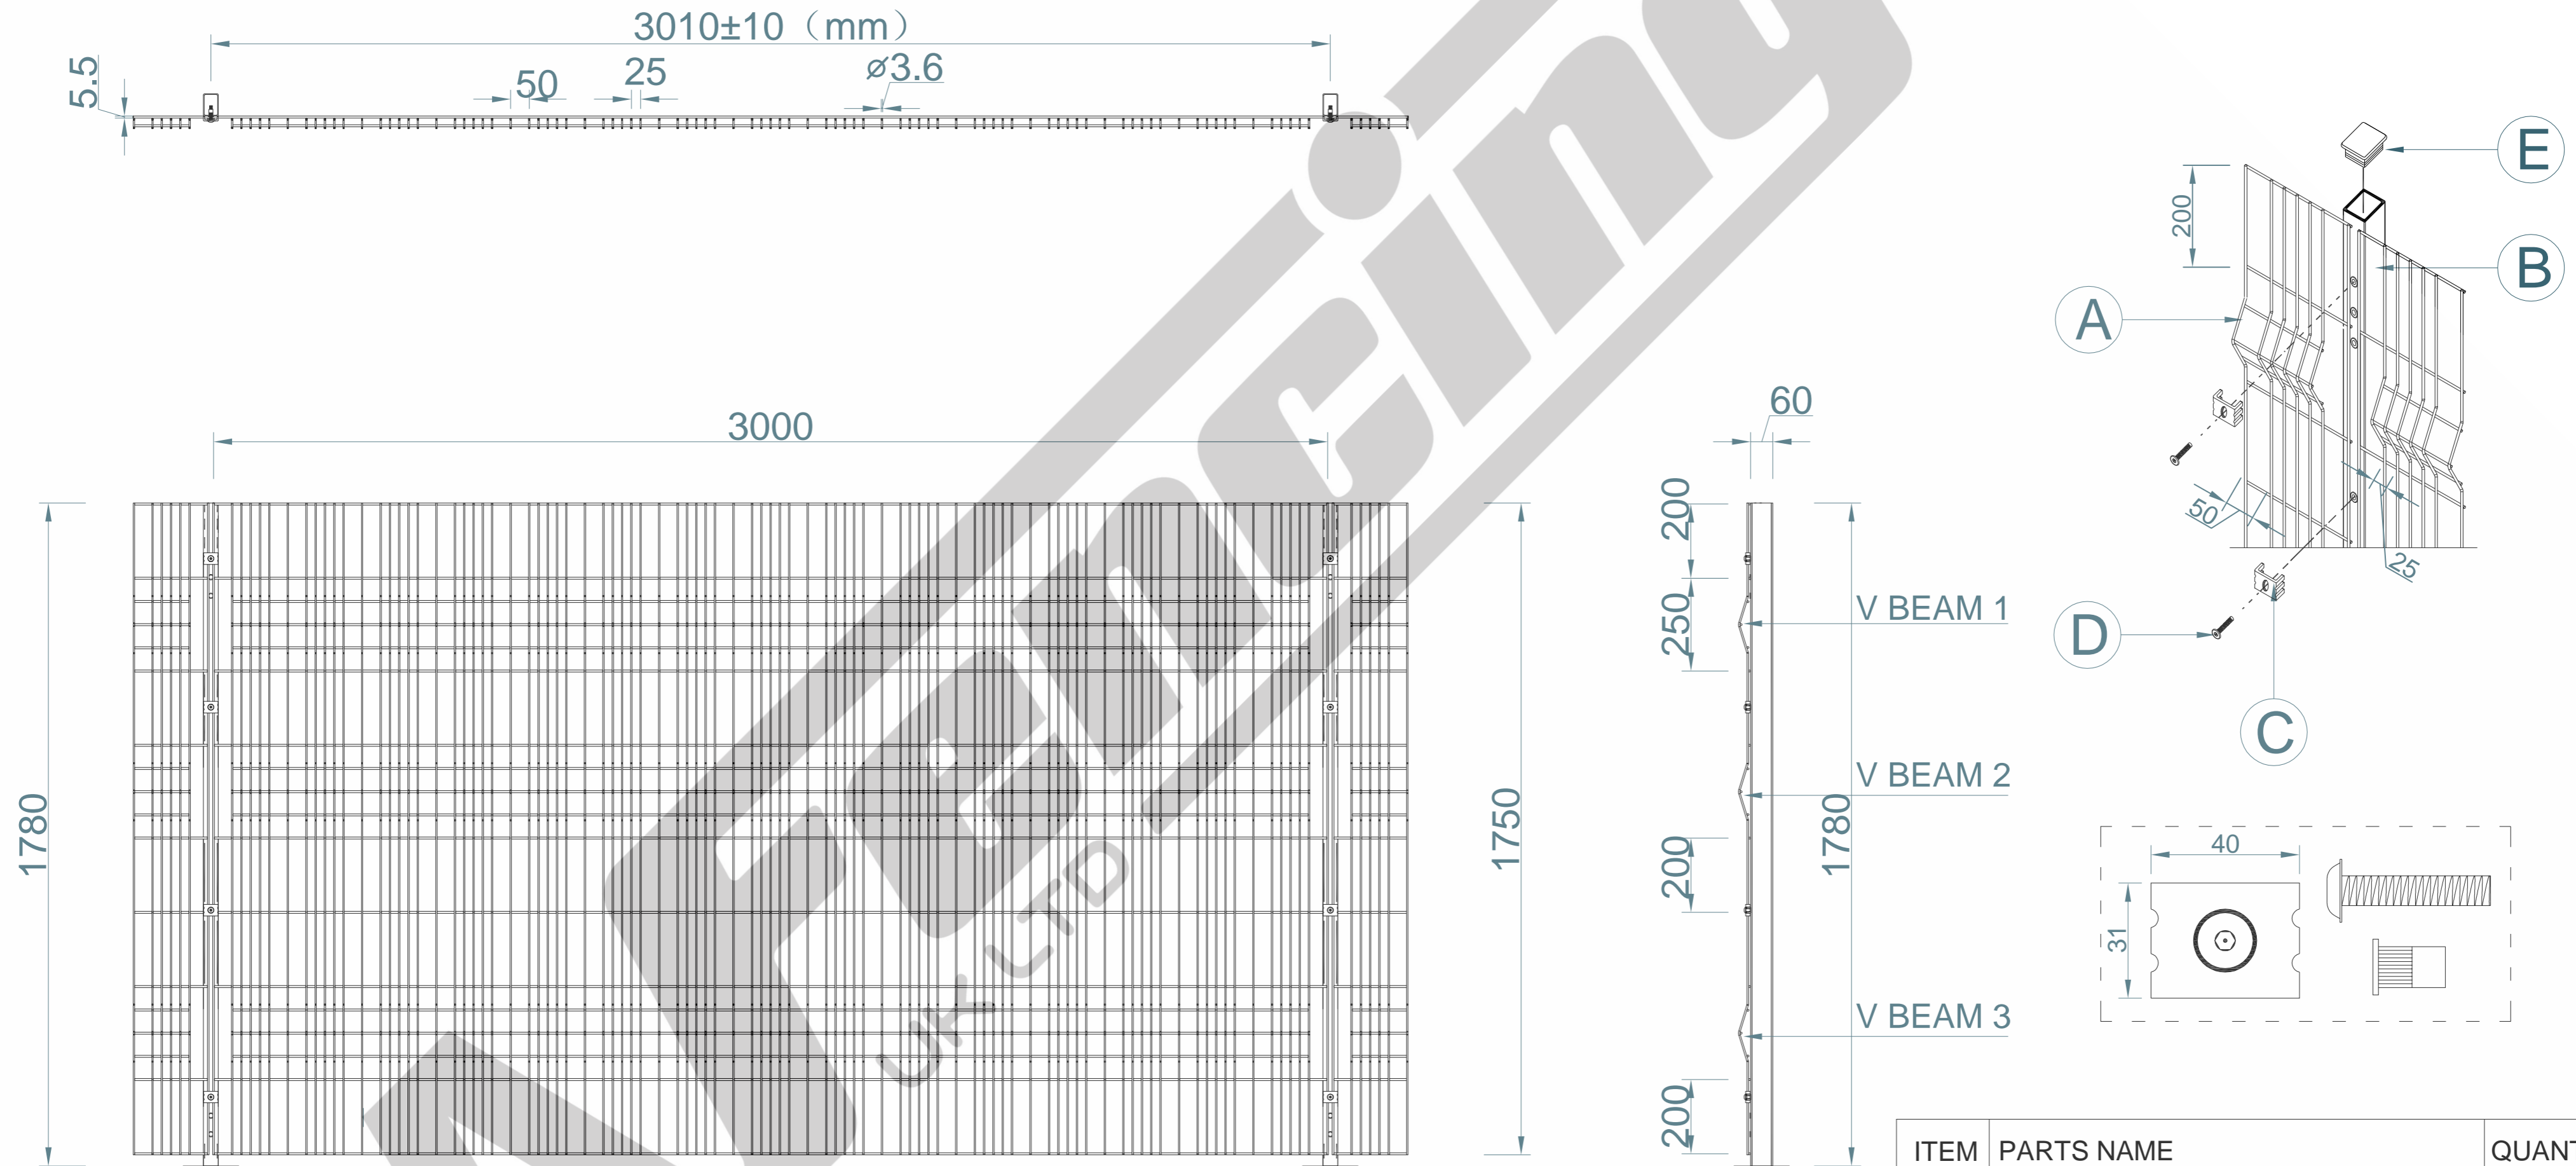

ITEM	PARTS NAME	QUANTITY
A	MESH - 1.8m HIGH×3.0m WIDE UNIFROM MESH FENCING PANEL ONLY	1
B	POST – 1.8m HIGH 60×40mm DIG IN POST ONLY	1
C	UNIVERSAL FIXING CLIP	4
D	M8×40mm MESH SECURITY BOLT	4
E	60×40MM BLACK CAP	1

TITLE: 1.8m HIGH UNIFROM MESH WITH 60×40 BOLT DOWN BAY

SIZE: A2
 RVE: 1.0
 DRAWN: W.W
 DATE: 25/11/2024

SCALE: 1:25




AA Fencing UK Ltd. The Wireworks Evans
 Road, Speke Liverpool L24 9PB
 0151 363 1234 info@aafencing.co.uk

WEIGHT: PANEL 23kg, POST 5.6kg

SHEET 1 OF 2

NOTE: SHOULD ANY DISCREPANCIES BE FOUND WITH THIS DRAWING, PLEASE INFORM AA FENCING. COPYRIGHT OF THIS DRAWING IS OWNED BY AA FENCING UK LIMITED

1.8m HIGH 60×40mm INTERMEDIATE BOLT DOWN POST ONLY(AL 1788MM)

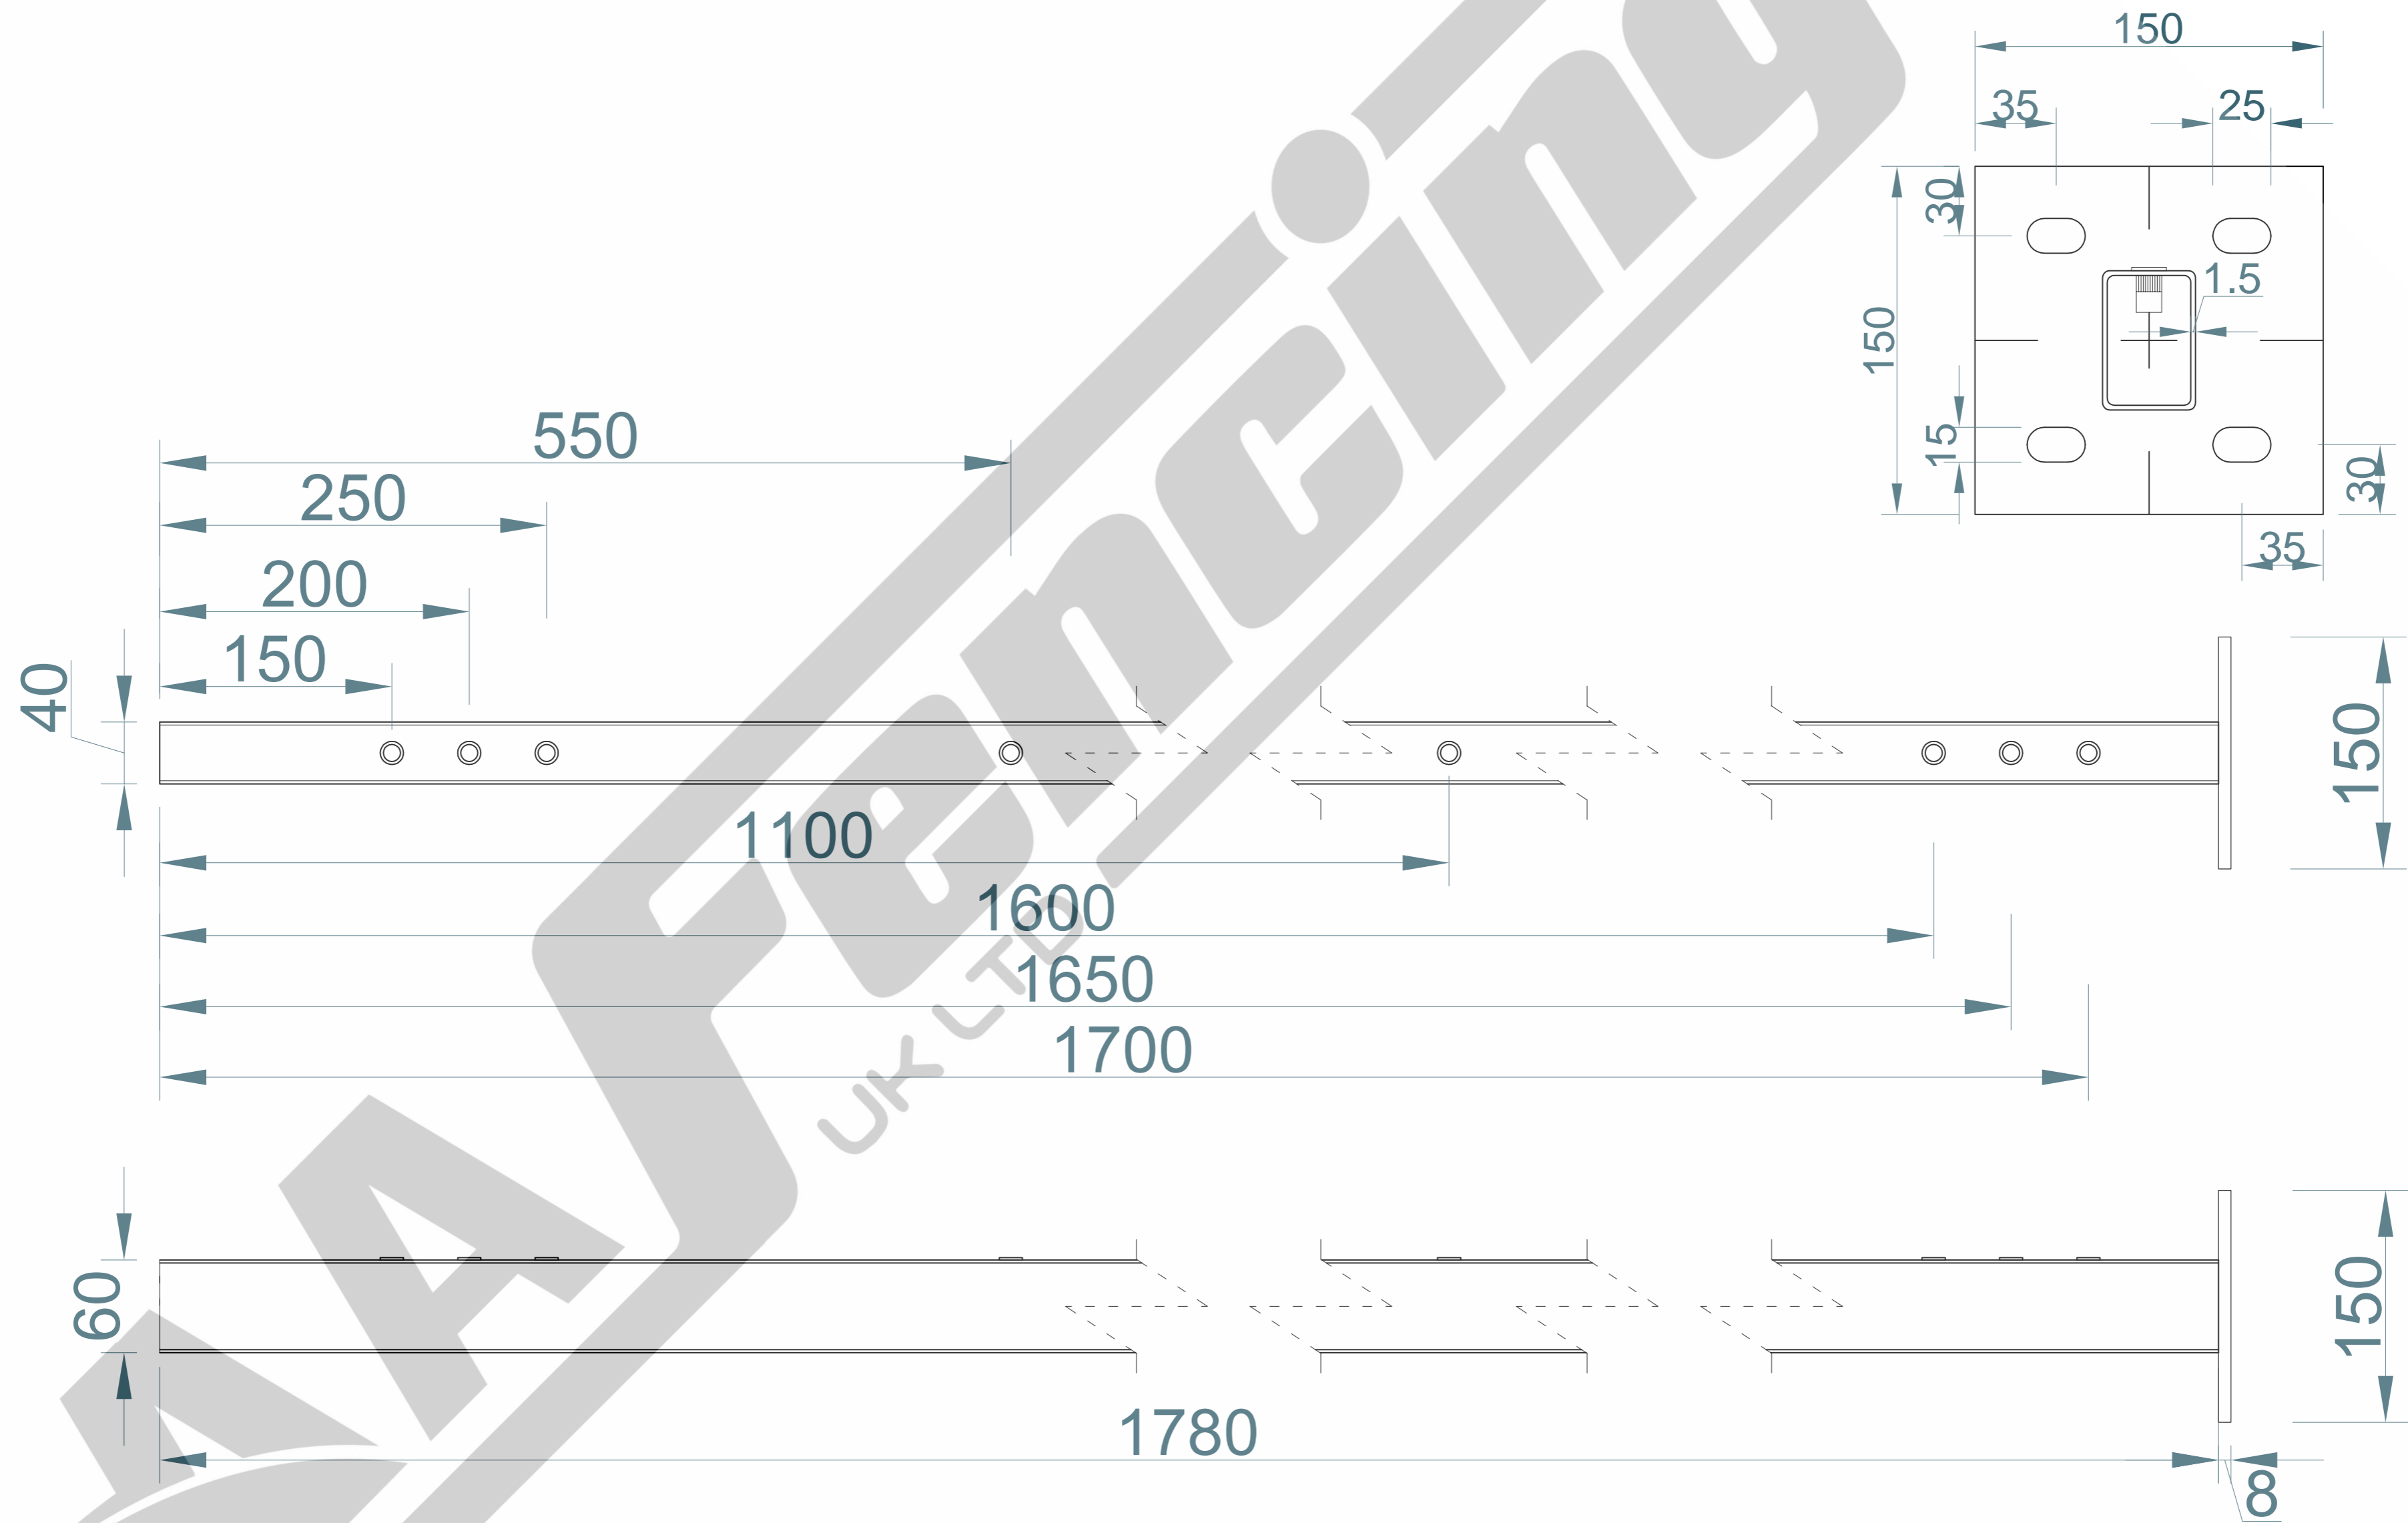

TITLE: 1.8m HIGH 60×40mm INTERMEDIATE BOLT DOWN POST ONLY
 AA Fencing UK Ltd.The Wireworks
 Evans Road,Speke Liverpool L24 9PB
 0151 363 1234 info@aafencing.co.uk

SIZE:	RVE:	DRAWN:	DATE:
A2	1.0	W.W	25/11/2024
WEIGHT: 5.6kg			

SCALE:
 SHEET 2 OF 2

NOTE: SHOULD ANY DISCREPANCIES BE FOUND WITH THIS DRAWING,PLEASE INFORM AA FENCING. COPYRIGHT OF THIS DRAWING IS OWNED BY AA FENCING UK LIMITED

