


# 1.8m HIGH UNIFORM MESH WITH 60×40mm DIG IN BAY

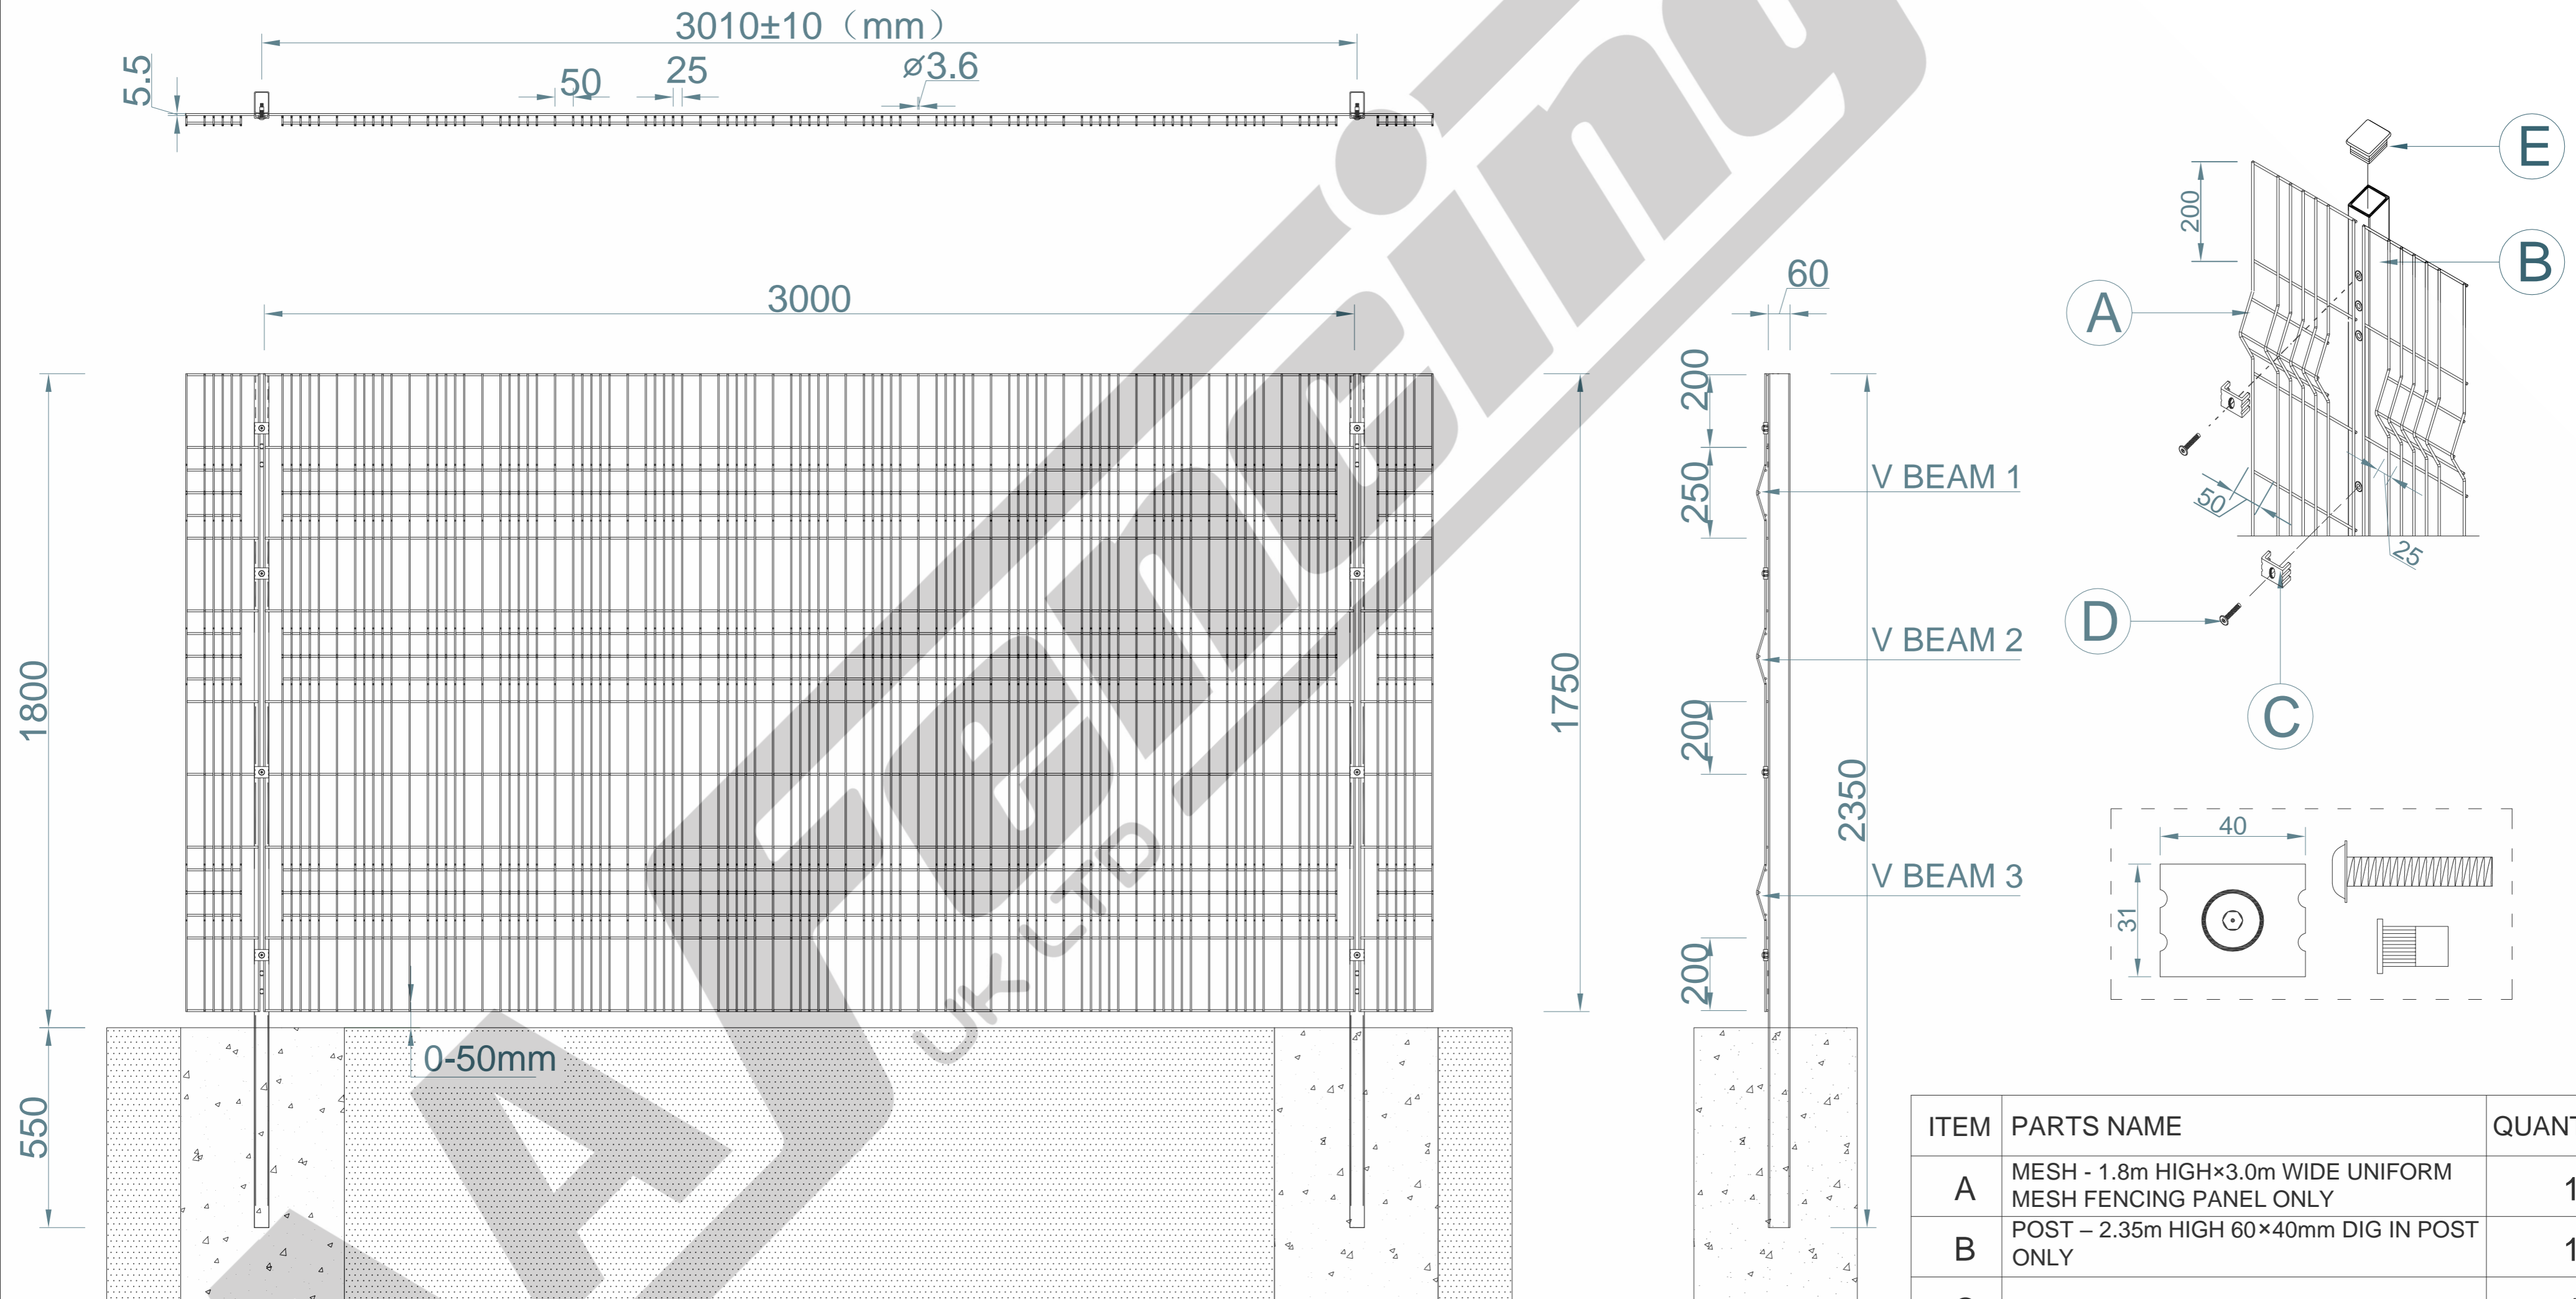

| ITEM | PARTS NAME   | QUANTITY |
|------|--|----------|
| A    | MESH - 1.8m HIGH×3.0m WIDE UNIFORM MESH FENCING PANEL ONLY | 1        |
| B    | POST – 2.35m HIGH 60×40mm DIG IN POST ONLY                 | 1        |
| C    | UNIVERSAL FIXING CLIP                                      | 4        |
| D    | M8×40mm MESH SECURITY BOLT                                 | 4        |
| E    | 60×40MM BLACK CAP  | 1        |

TITLE: 1.8m HIGH UNIFORM MESH WITH 60×40 DIG IN BAY

SIZE: A2  
 RVE: 1.0  
 DRAWN: W.W  
 DATE: 25/11/2024

SCALE: 1:25




AA Fencing UK Ltd. The Wireworks Evans  
 Road, Speke Liverpool L24 9PB  
 0151 363 1234 info@aafencing.co.uk

WEIGHT: PANEL 23kg, POST 5.4kg

SHEET 1 OF 2

NOTE: SHOULD ANY DISCREPANCIES BE FOUND WITH THIS DRAWING, PLEASE INFORM AA FENCING. COPYRIGHT OF THIS DRAWING IS OWNED BY AA FENCING UK LIMITED

# 1.8m HIGH 60×40mm INTERMEDIATE DIG IN POST ONLY(AL 2350mm)

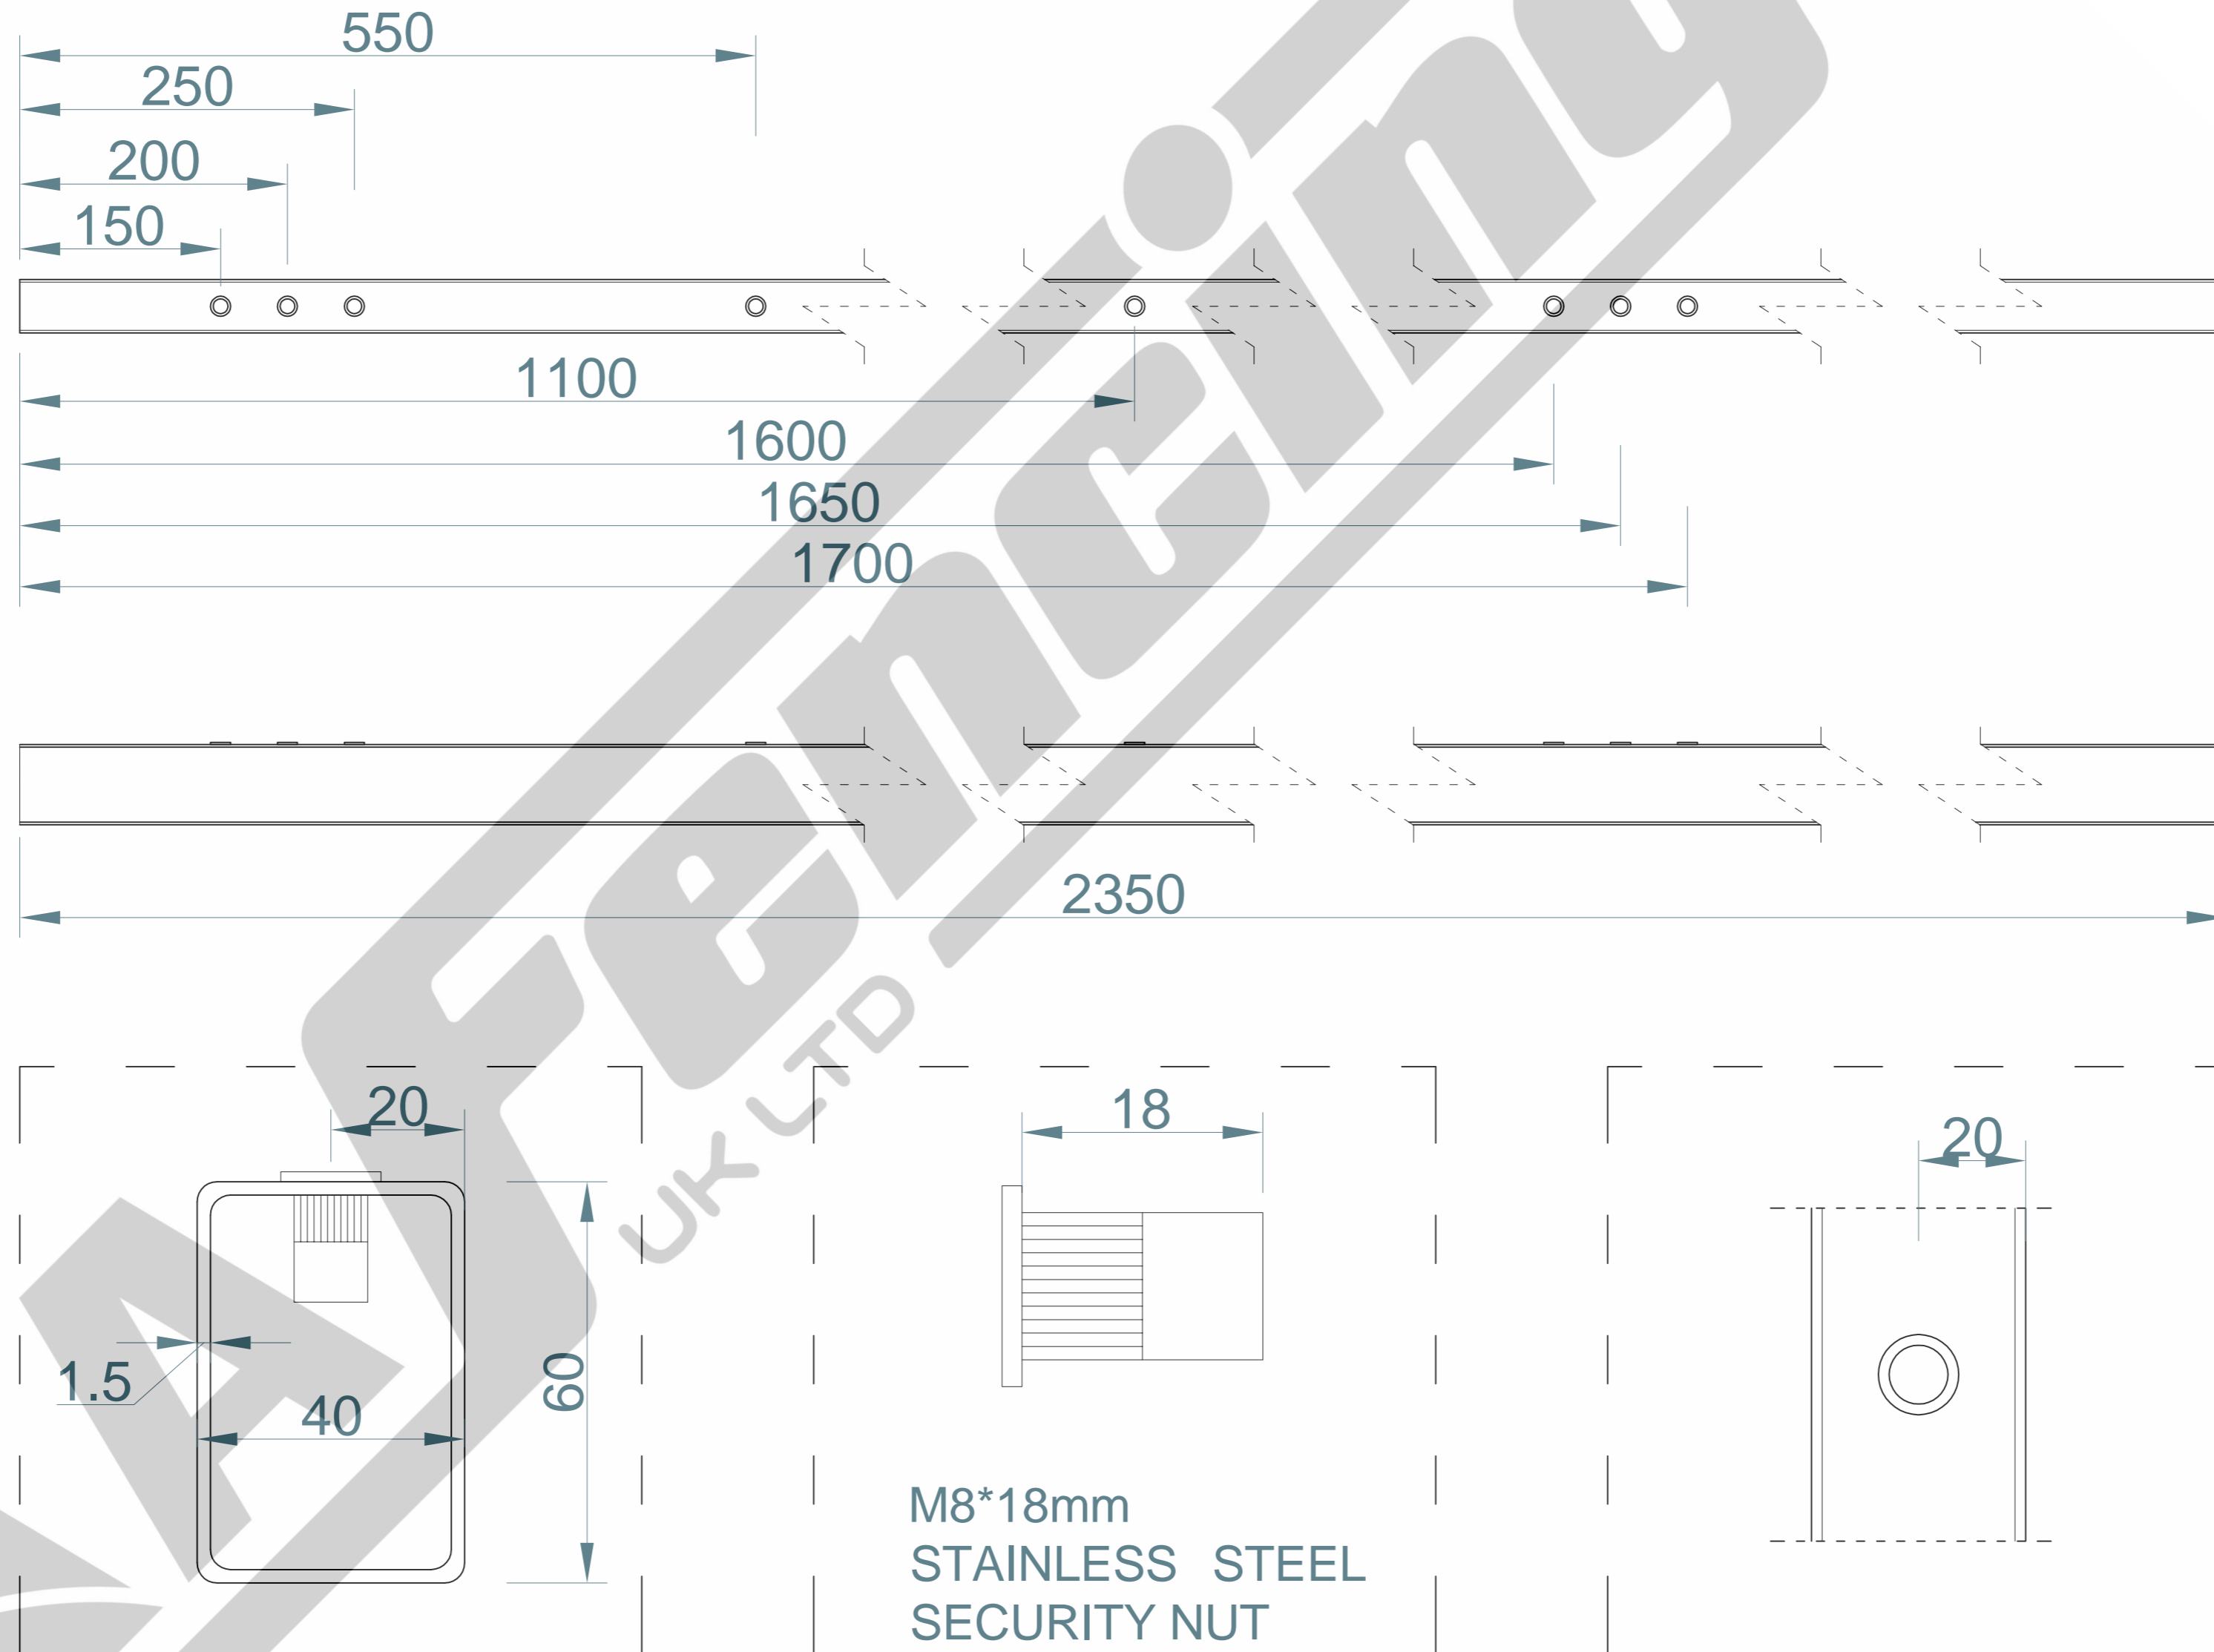

TITLE: 1.8m HIGH 60×40mm INTERMEDIATE DIG IN POST ONLY

AA Fencing UK Ltd. The Wireworks  
Evans Road, Speke Liverpool L24 9PB  
0151 363 1234 info@aafencing.co.uk

SIZE:

A2

RVE:

1.0

DRAWN:

W.W

DATE:

25/11/2024

SCALE:

WEIGHT: 5.4kg

SHEET 2 OF 2

NOTE:

SHOULD ANY DISCREPANCIES BE FOUND WITH THIS DRAWING, PLEASE INFORM AA FENCING. COPYRIGHT OF THIS DRAWING IS OWNED BY AA FENCING UK LIMITED