

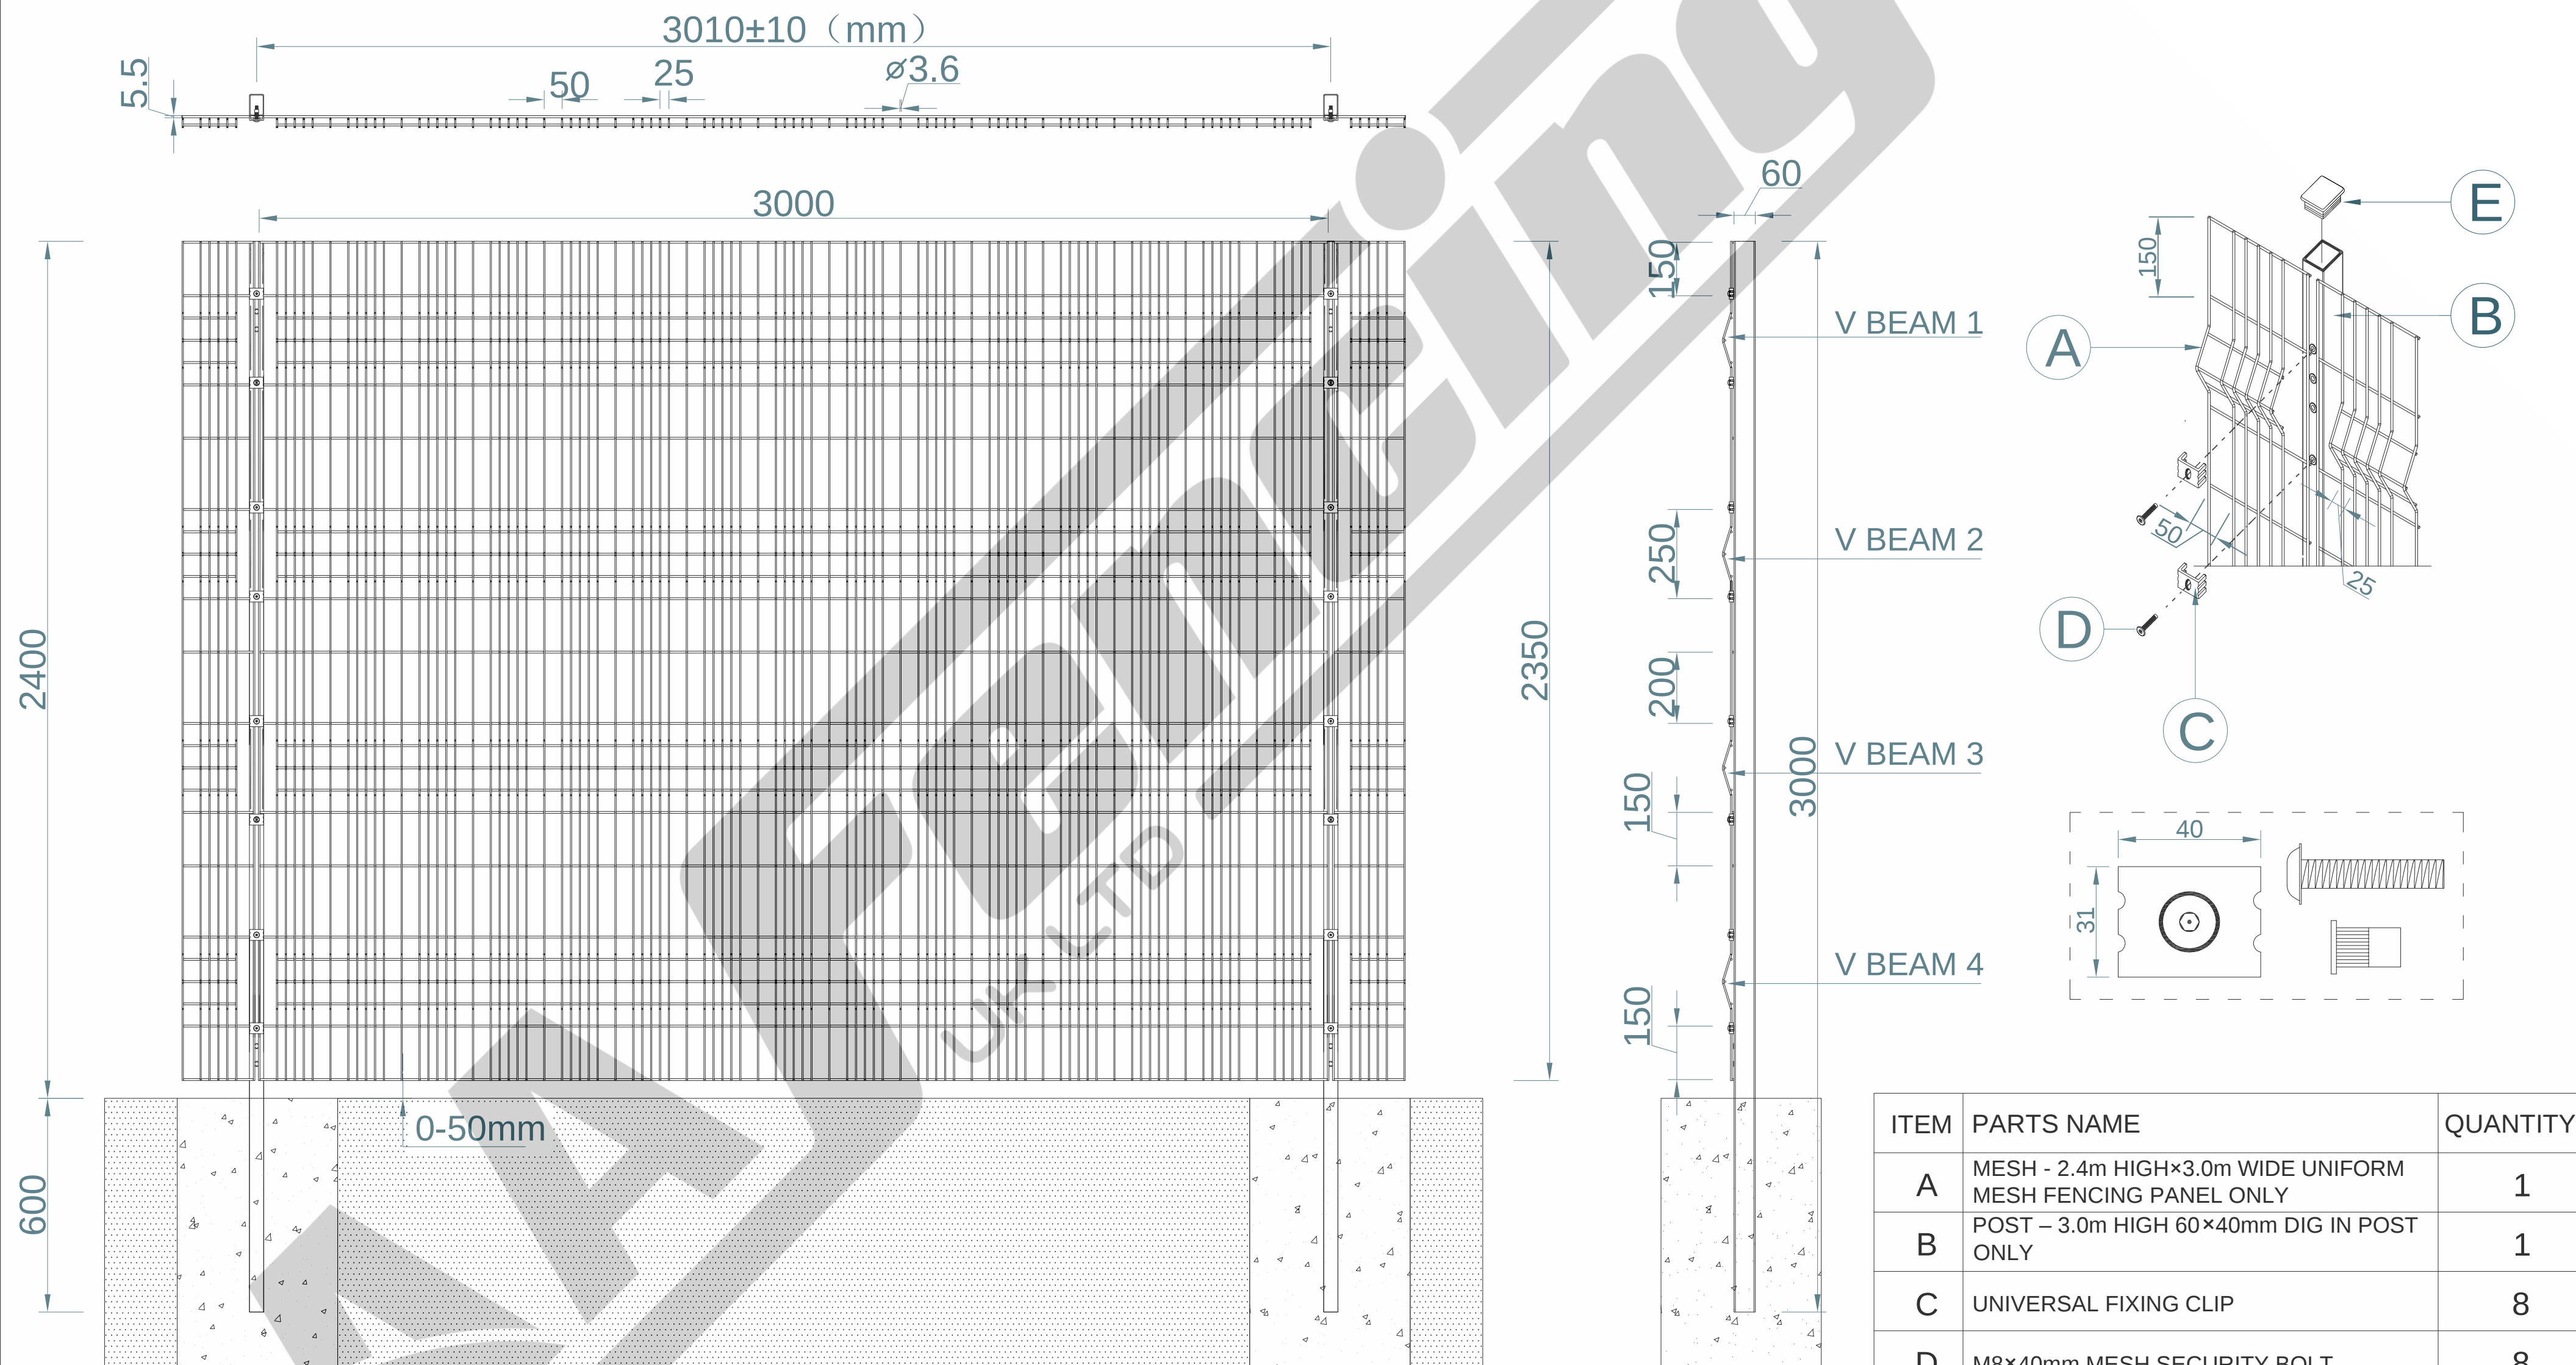
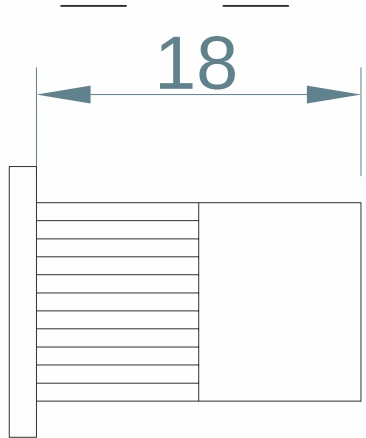


2.4m HIGH UNIFORM MESH WITH 60×40mm DIG IN BAY

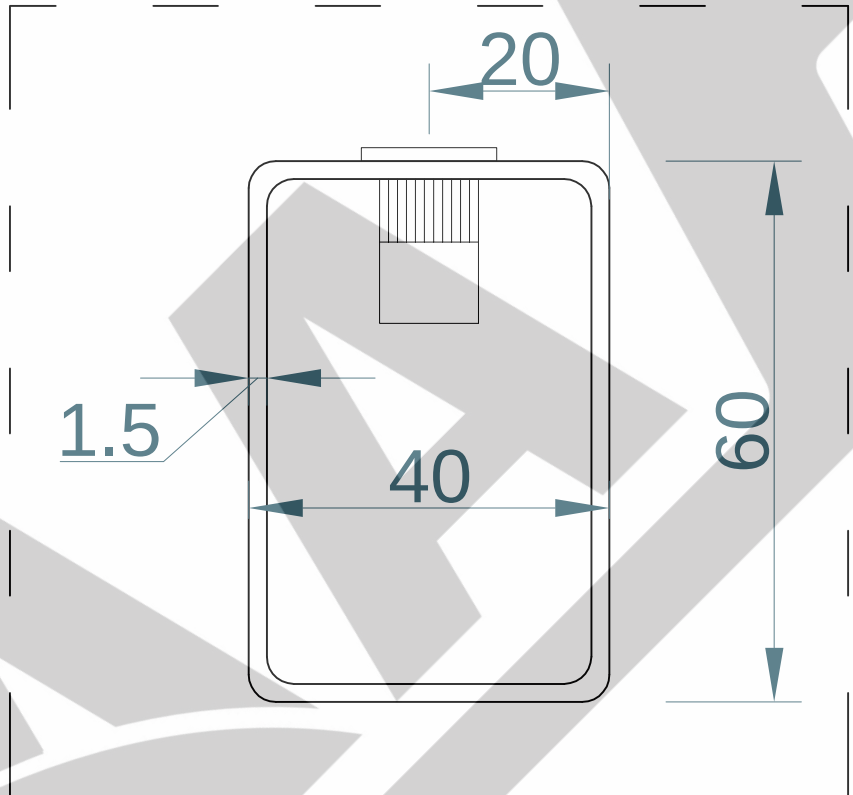


TITLE: 2.4m HIGH UNIFORM MESH WITH 60×40 DIG IN BAY			SIZE:	RVE:	DRAWN:	DATE:	SCALE: 1:25	NOTE:	SHOULD ANY DISCREPANCIES BE FOUND WITH THIS DRAWING,PLEASE INFORM AA FENCING. COPYRIGHT OF THIS DRAWING IS OWNED BY AA FENCING UK LIMITED
	AA Fencing UK Ltd.The Wireworks Evans Road,Speke Liverpool L24 9PB 0151 363 1234 info@aafencing.co.uk		A2	1.0	W.W	25/11/2024			
	WEIGHT:PANEL 32kg,POST 6.9kg					SHEET 1 OF 2			

2.4m HIGH 60×40mm INTERMEDIATE DIG IN POST ONLY(AL 3000mm)

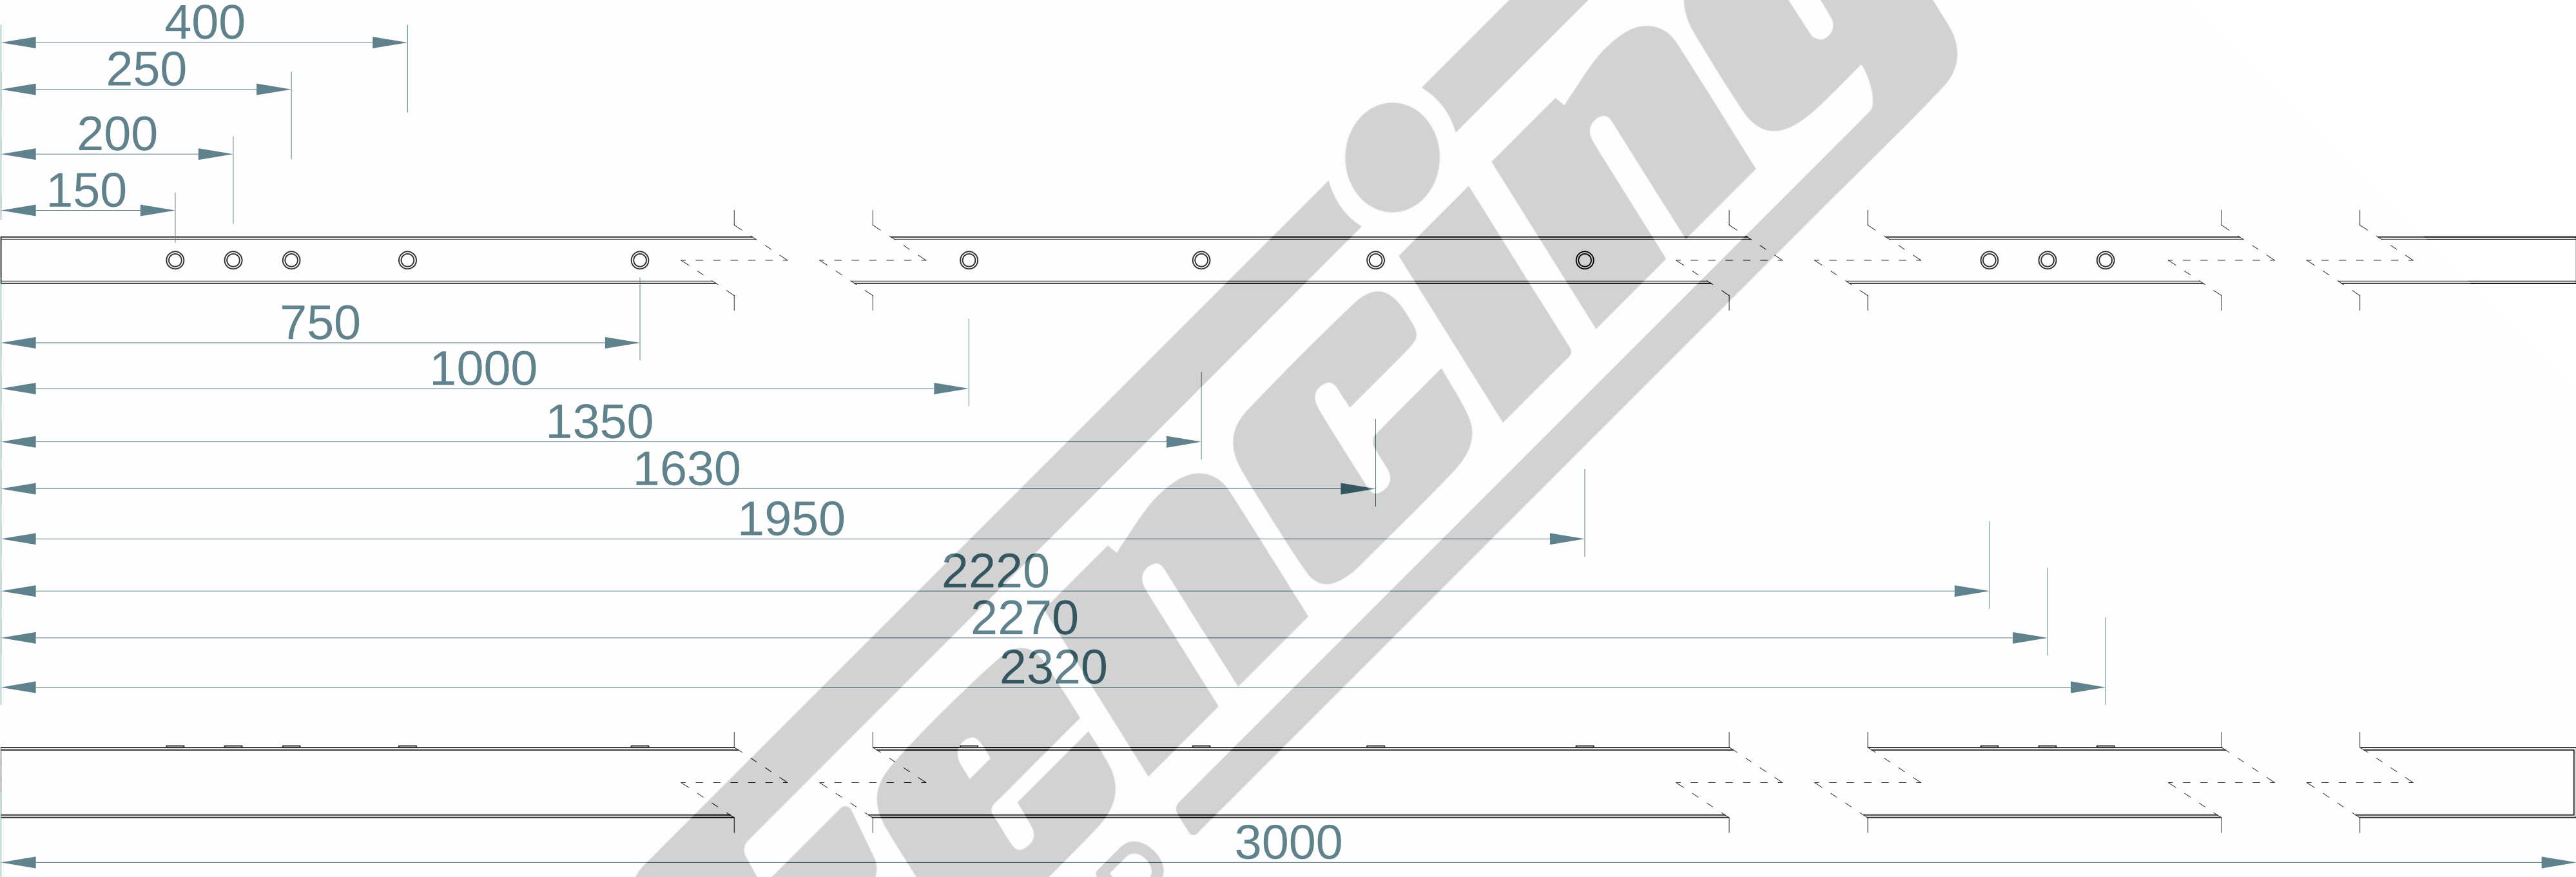

M8*18mm
STAINLESS STEEL
SECURITY NUT

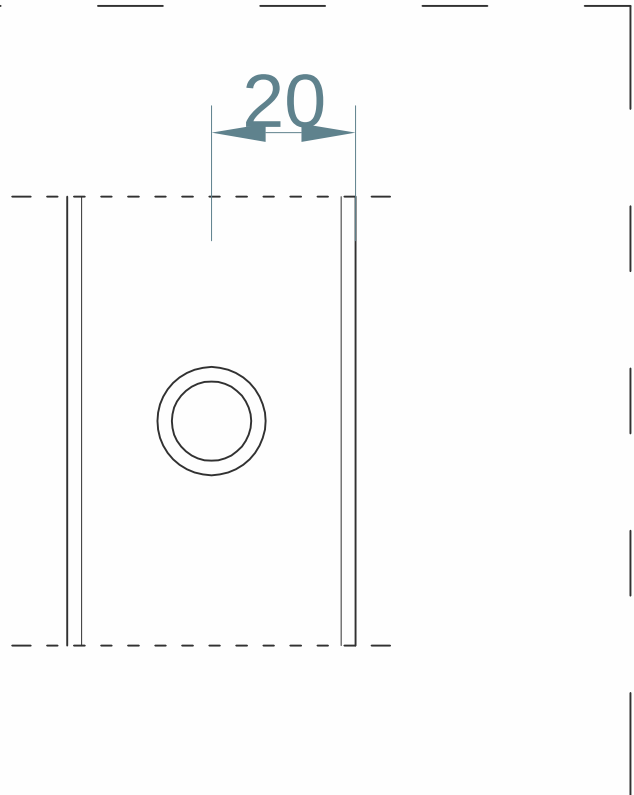

TITLE: 2.4m HIGH 60×40mm INTERMEDIATE DIG IN POST ONLY
AA Fencing UK Ltd.The Wireworks
Evans Road,Speke Liverpool L24 9PB
0151 363 1234 info@aafencing.co.uk

SIZE:
A2

RVE:
1.0

DRAWN:
W.W

DATE:
25/11/2024

SCALE:

NOTE:

SHOULD ANY DISCREPANCIES BE FOUND
WITH THIS DRAWING,PLEASE INFORM AA
FENCING.
COPYRIGHT OF THIS DRAWING IS OWNED BY
AA FENCING UK LIMITED

WEIGHT: POST 6.9kg

SHEET 2 OF 2